



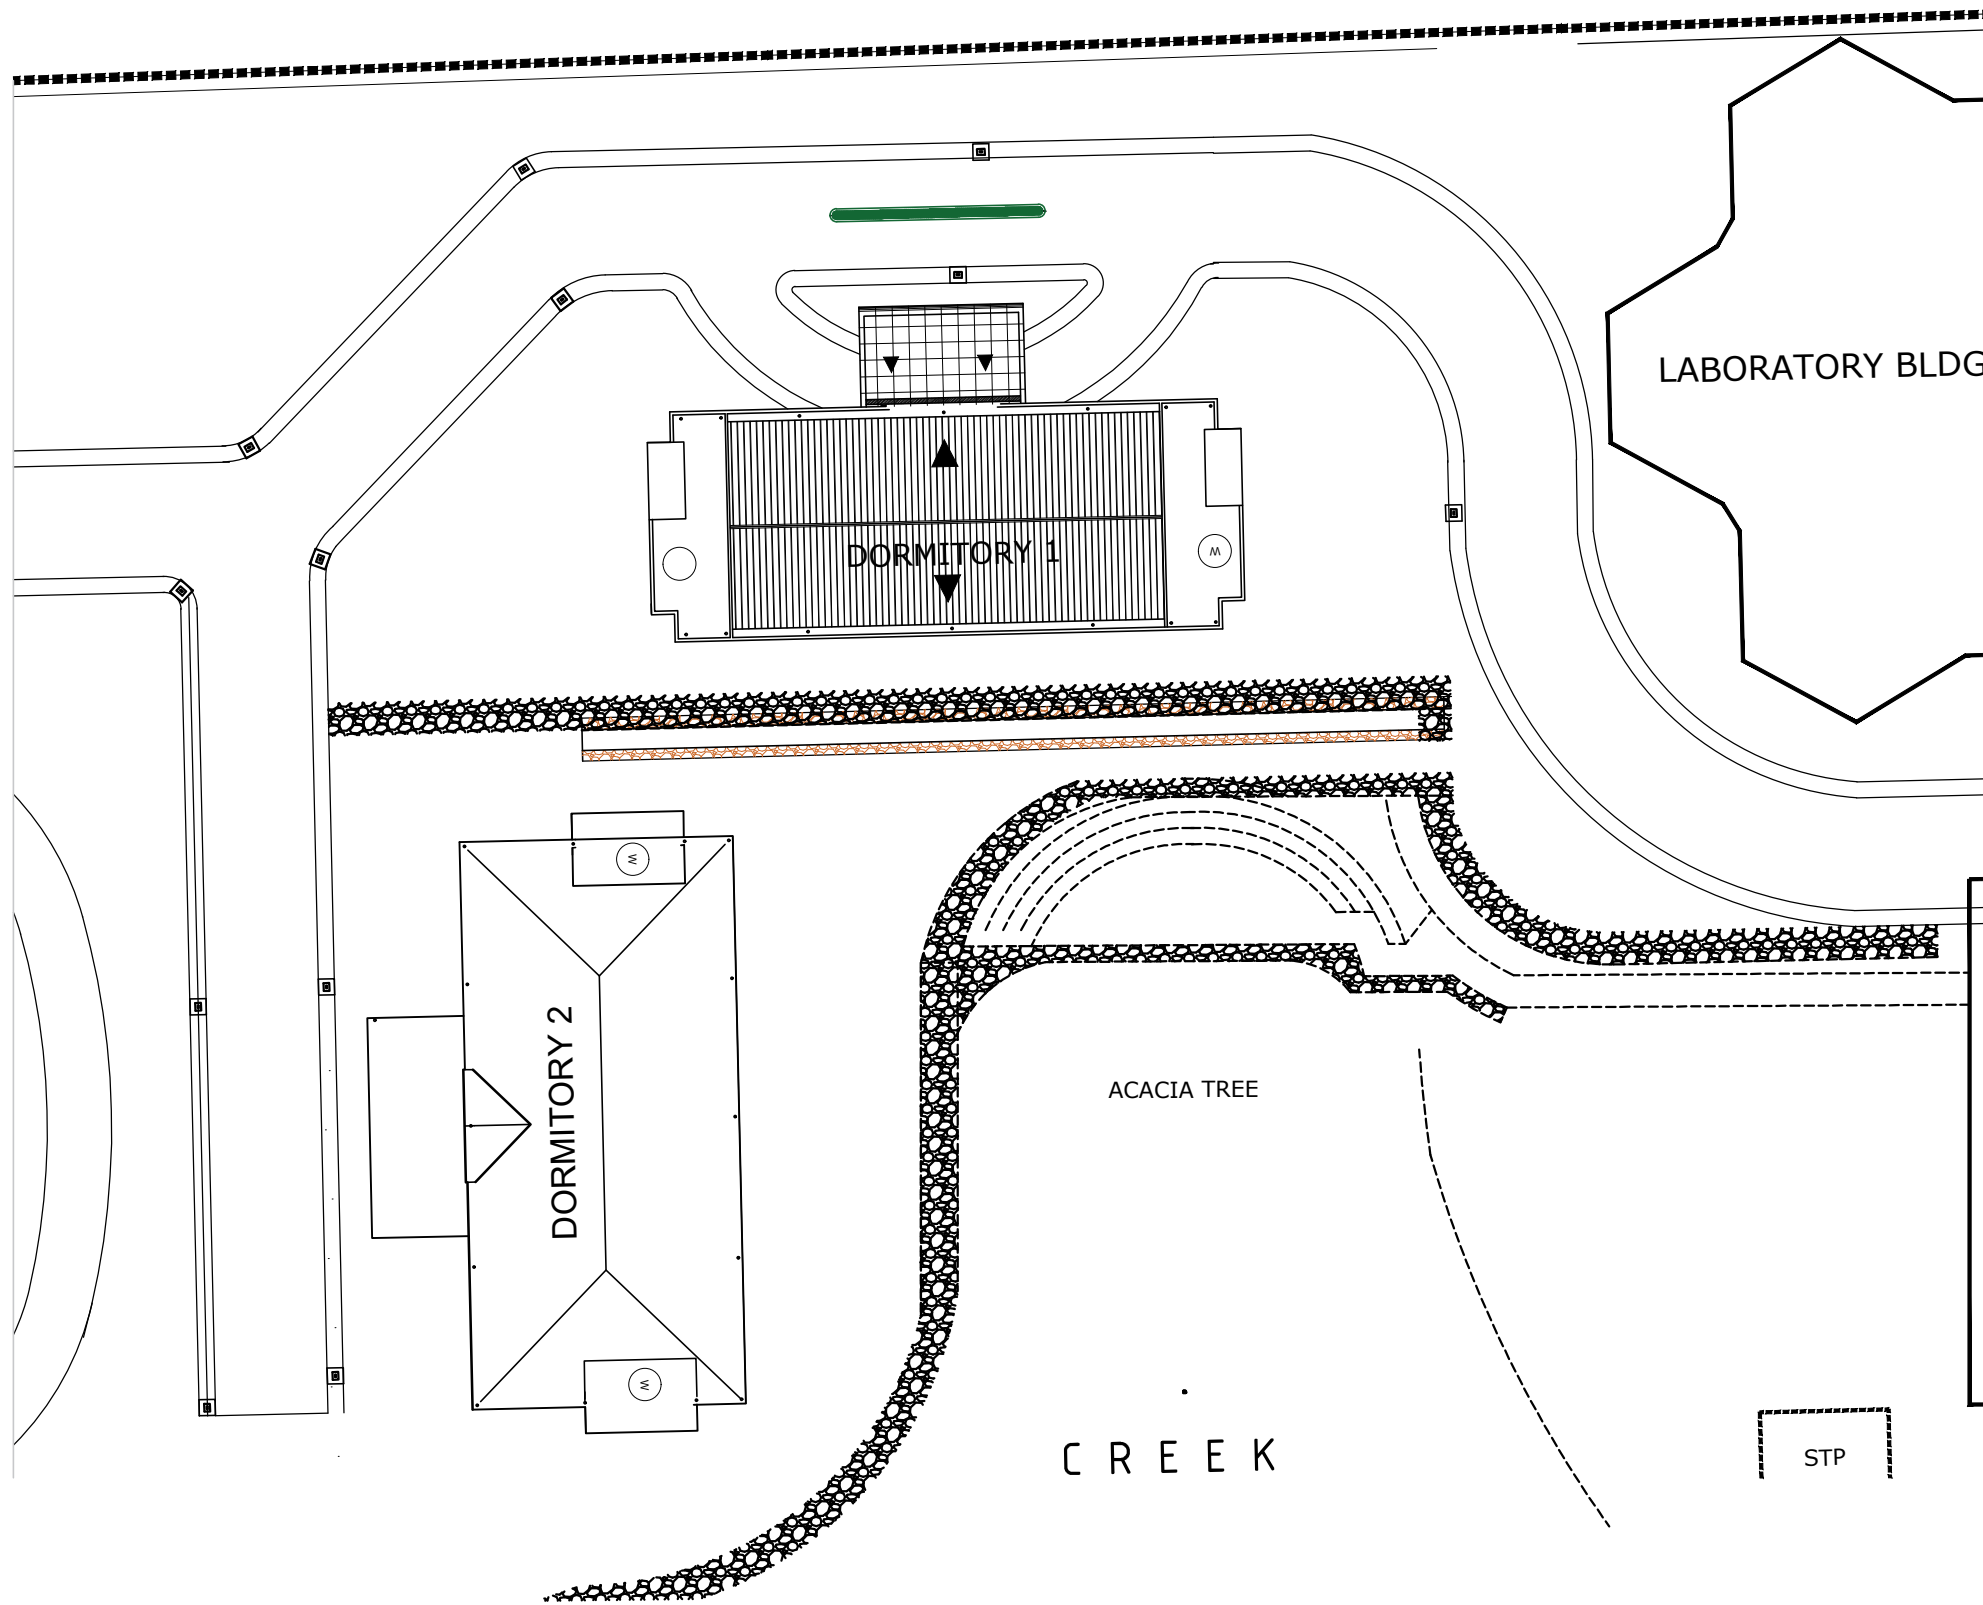


1 PERSPECTIVE
A-1 NTS

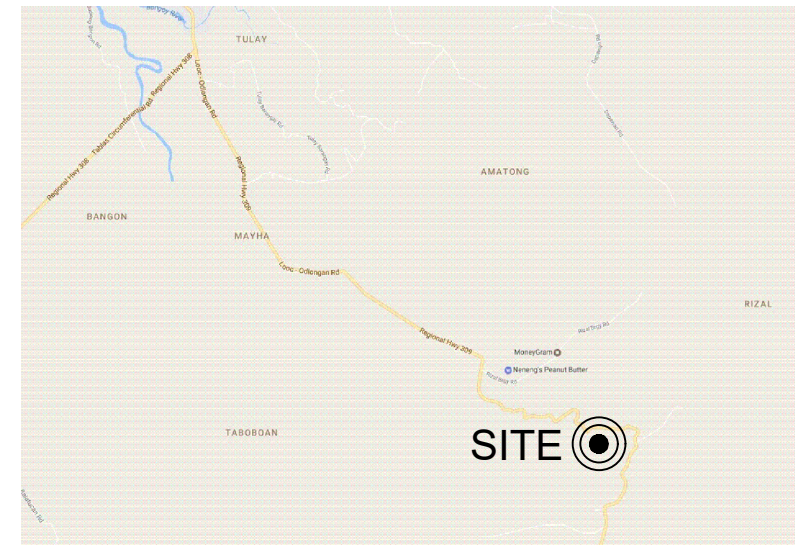


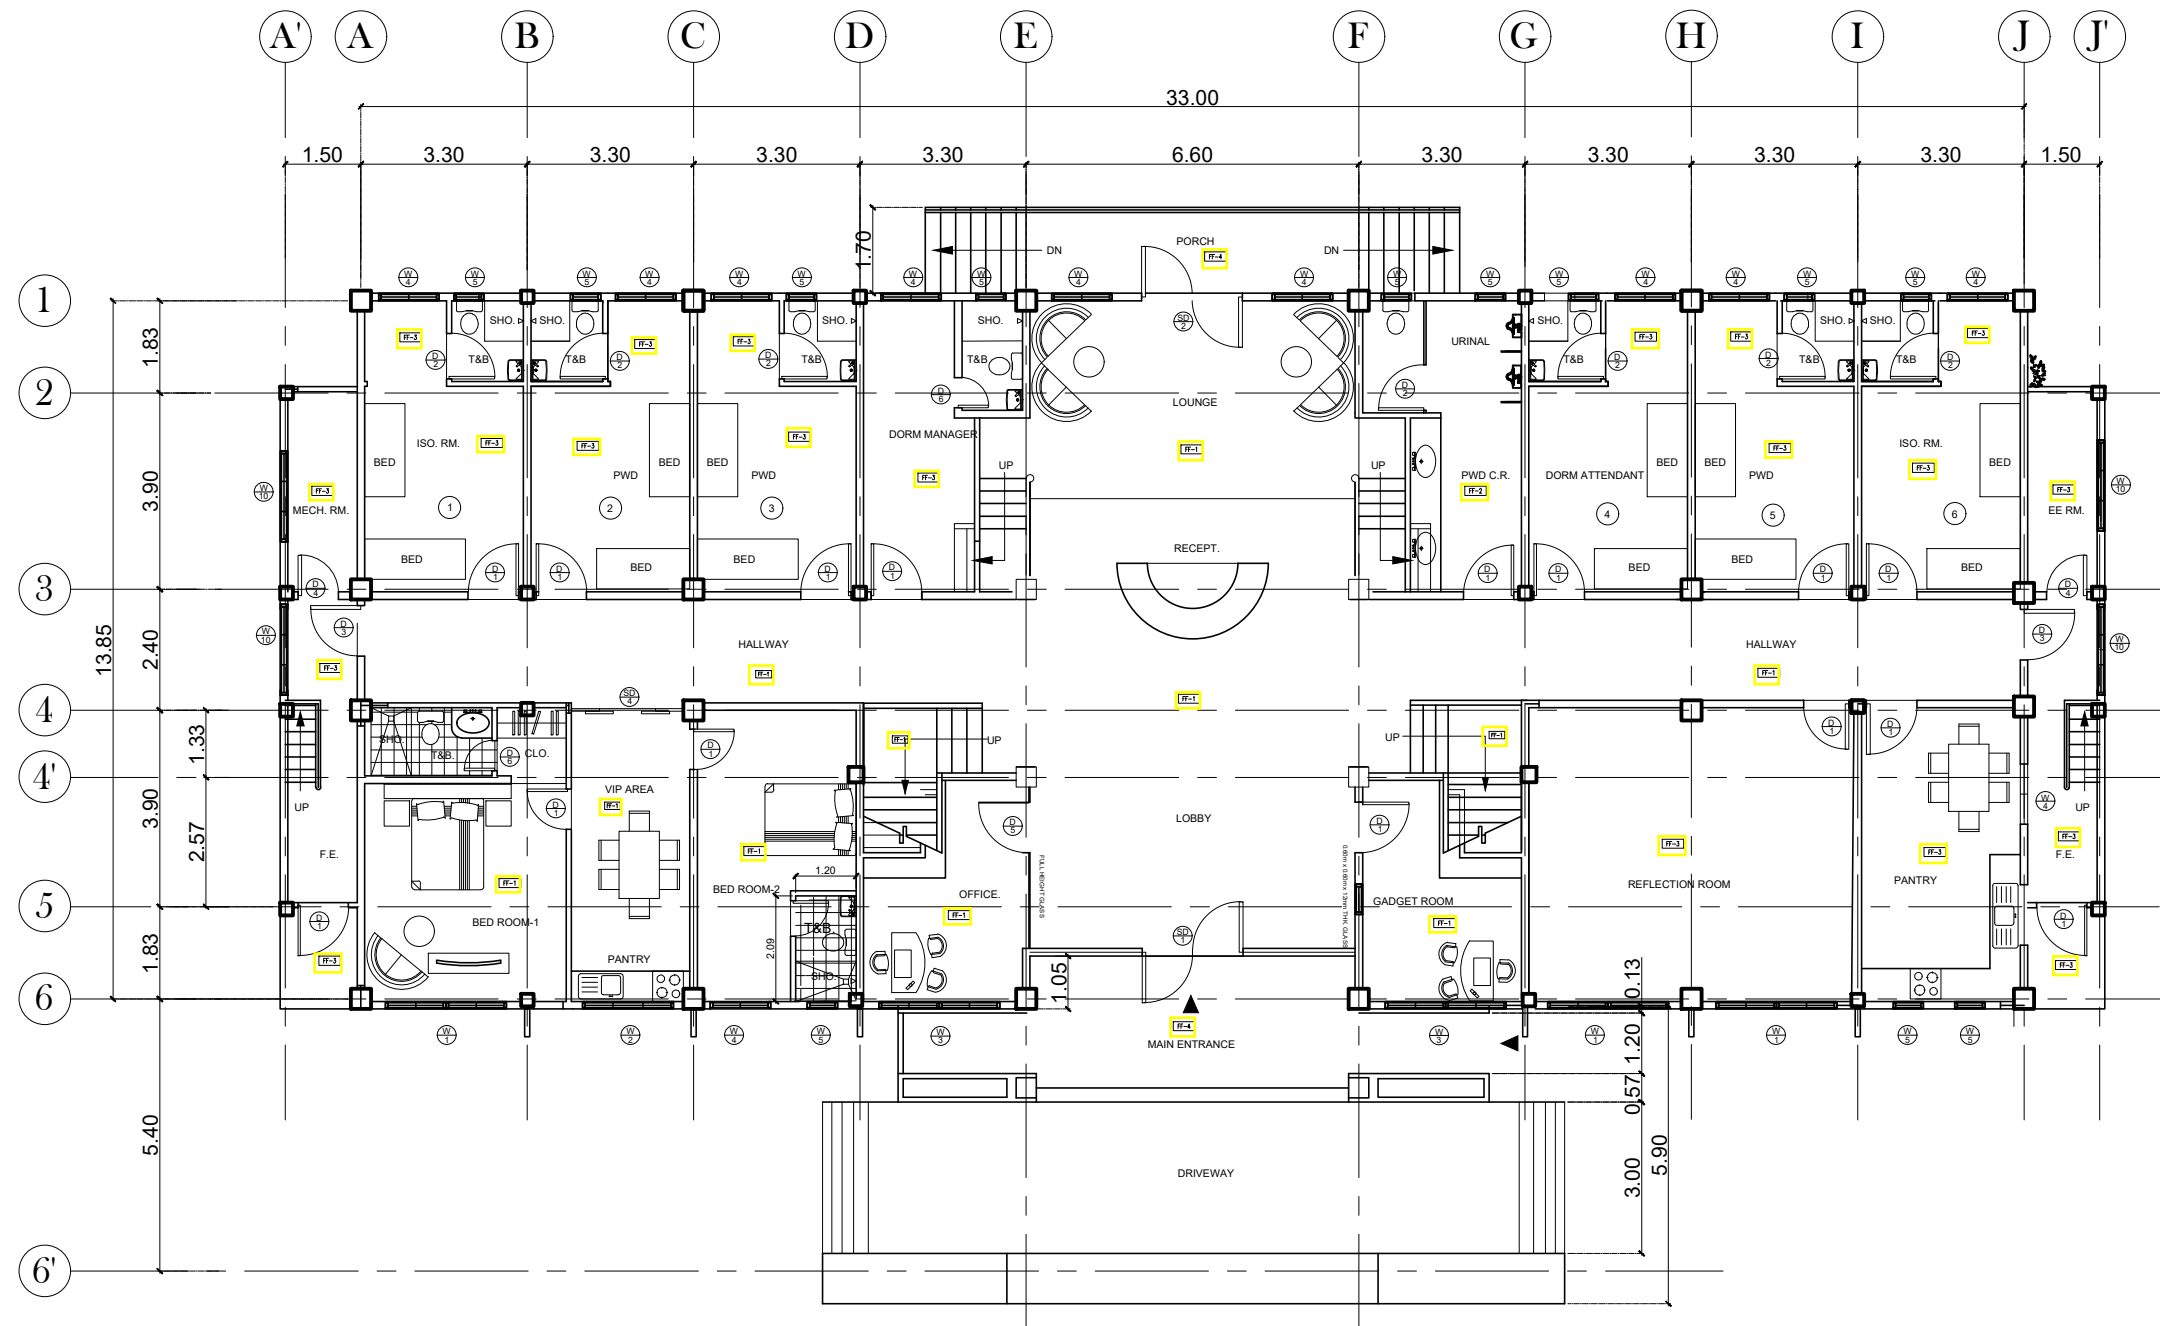
2 VICINITY MAP
A-1 NTS

OWNER:	Project Title:	Prepared by:	Recommending approval by:	Approved by:	Sheet Content:	Sheet No.
 Republic of the Philippines DEPARTMENT OF SCIENCE AND TECHNOLOGY Philippine Science High School MIMAROPA Region Campus Brgy. Rizal, Odiongan, Romblon 5505	CONSTRUCTION OF DORMITORY BUILDING I	PLANNING TEAM	Meriam F. Fallar FAD Chief	Edward C. Albaracin Campus Director III	As Shown	A
	Location: Brgy. Rizal, Odiongan Romblon 5505	Date Prepared:	Date:	Date:		1 14



1
SITE DEVELOPMENT PLAN
A-2
SCALE
NTS


OWNER:	Project Title:	Prepared by:	Recommending approval by:	Approved by:	Sheet Content:	Sheet No.
 <p style="font-size: 8px;">Republic of the Philippines DEPARTMENT OF SCIENCE AND TECHNOLOGY Philippine Science High School MIMAROPA Region Campus Brgy. Rizal, Odiongan, Romblon 5505</p>	CONSTRUCTION OF DORMITORY BUILDING I	<u>PLANNING TEAM</u>	<u>Meriam F. Fallar</u> FAD Chief	<u>Edward C. Albaracin</u> Campus Director III	As Shown	A
	Location: Brgy. Rizal, Odiongan Romblon 5505	Date Prepared:	Date:	Date:		2



1
GROUND FLOOR PLAN
A-3
SCALE
1:150M

FLOOR FINISHES SCHEDULE	
FF-1	SMOOTH FINISH CONCRETE TOPPING WITH FLEXIBLE EPOXY PAINT FINISH
FF-2	300MM X 300MM PORCELAIN TILES (NON-SKID)
FF-3	SMOOTH FINISH CONCRETE TOPPING
FF-4	STAMP CONCRETE FINISH (VERIFY PATTERN)
LEGEND	
FFL	FINISH FLOOR LEVEL


OWNER:	Project Title:	Prepared by:	Recommending approval by:	Approved by:	Sheet Content:	Sheet No.		
Republic of the Philippines DEPARTMENT OF SCIENCE AND TECHNOLOGY Philippine Science High School MIMAROPA Region Campus Brgy. Rizal, Odiongan, Romblon 5505	CONSTRUCTION OF DORMITORY BUILDING I	<u>PLANNING TEAM</u>	<u>Meriam F. Fallar</u> FAD Chief	<u>Edward C. Albaracin</u> Campus Director III	As Shown	A		
	Location: Brgy. Rizal, Odiongan Romblon 5505	Date Prepared:	Date:	Date:		<table border="1" style="width: 100%; border-collapse: collapse;"> <tr> <td style="width: 50%; text-align: center;">3</td> <td style="width: 50%; text-align: center;">14</td> </tr> </table>	3	14
3	14							

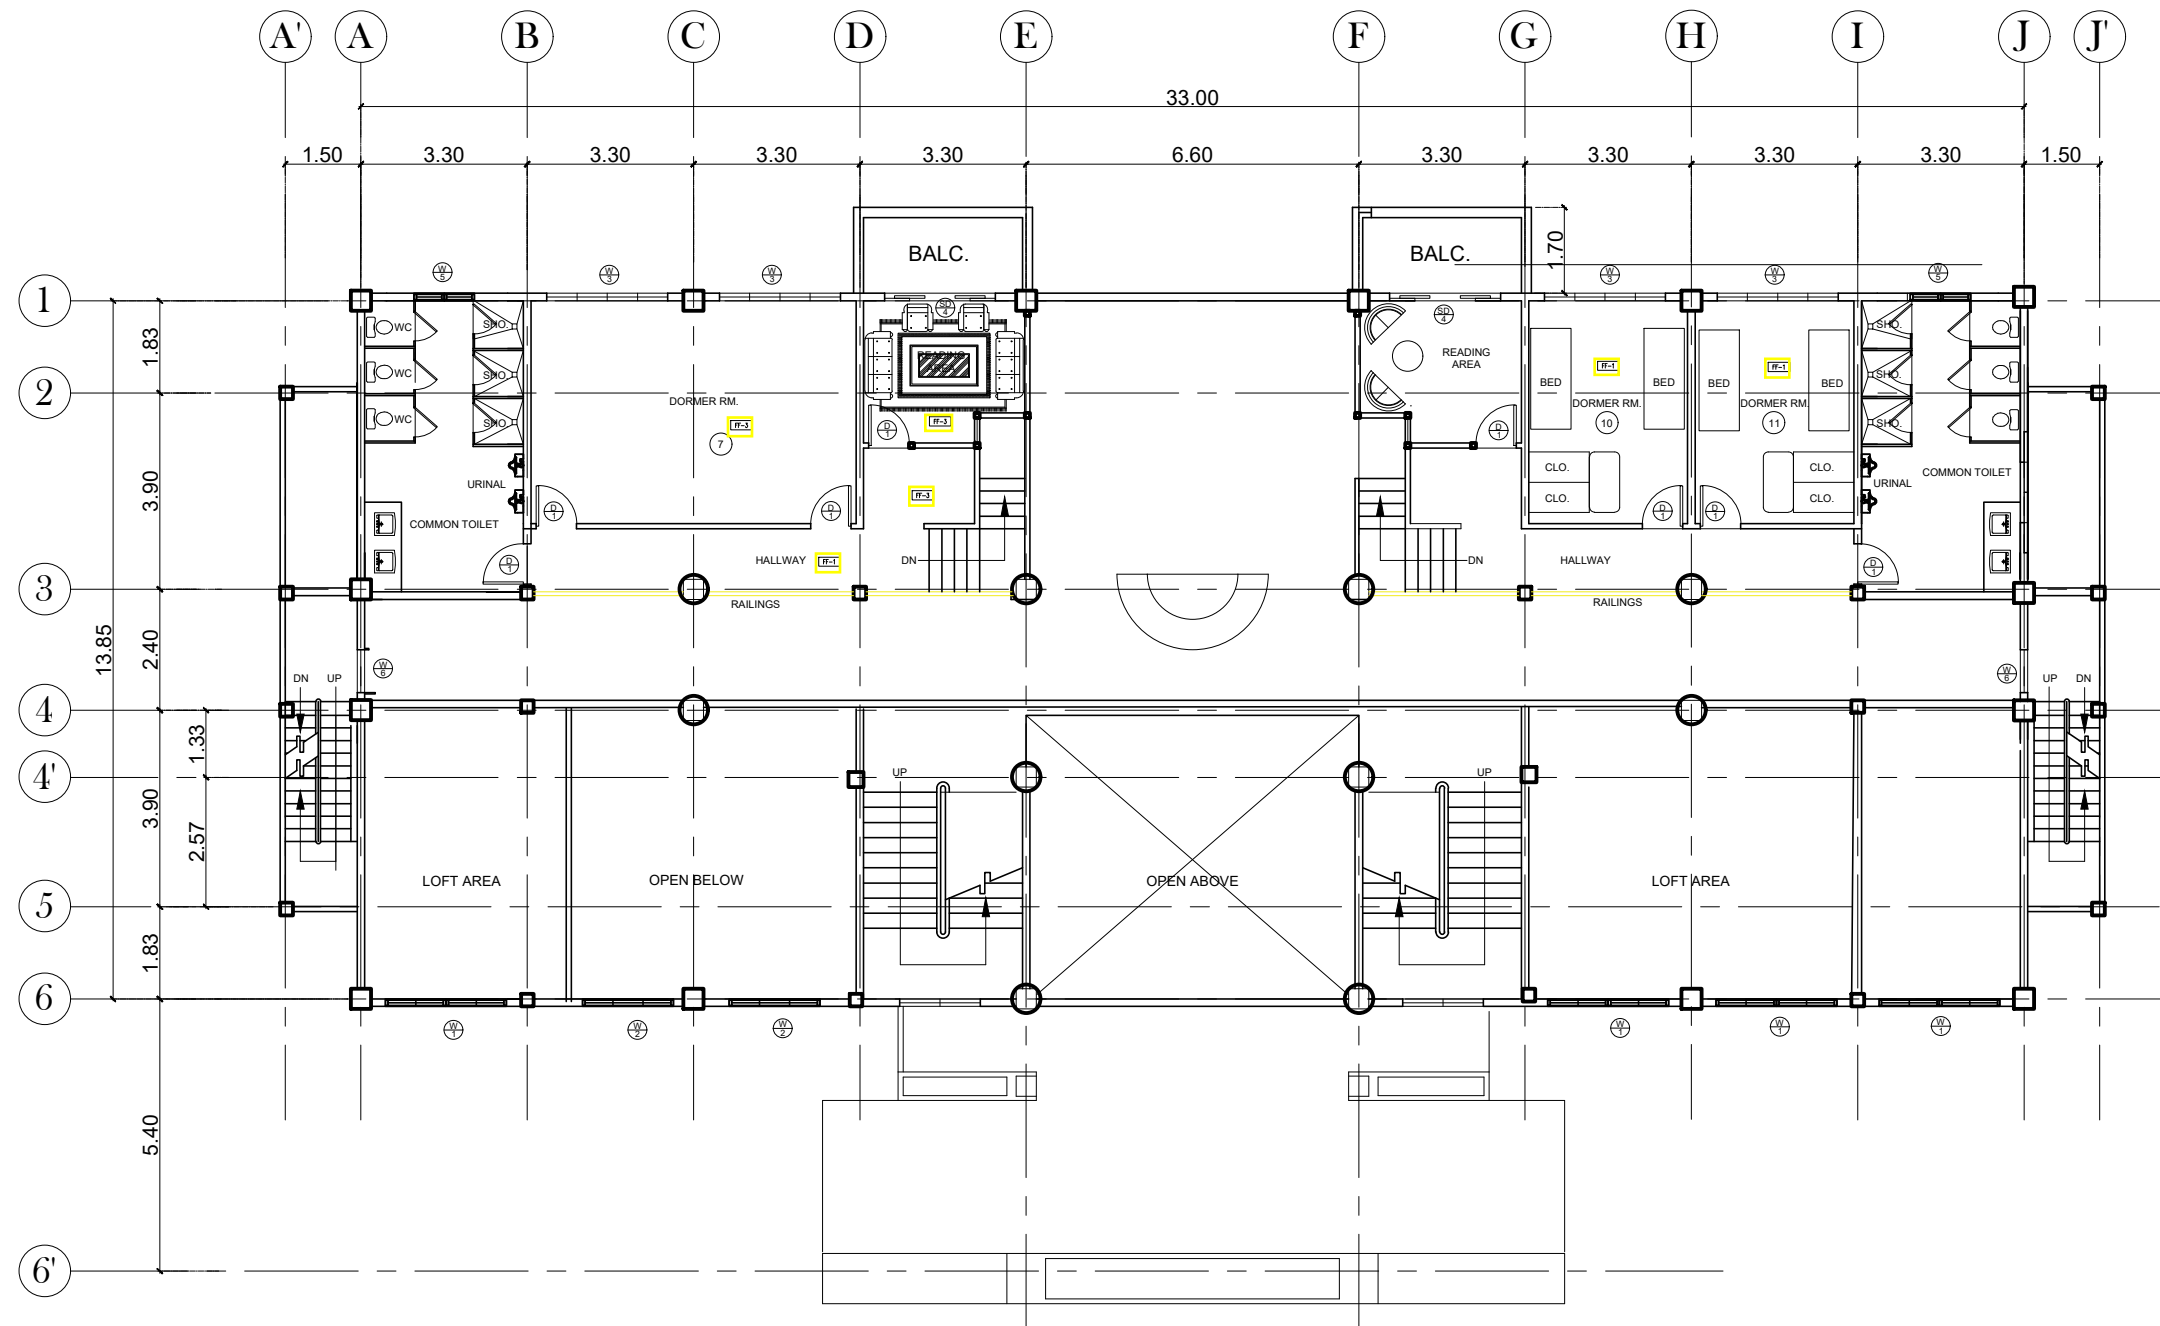

1
MEZZANINE FLOOR PLAN
A-4
SCALE
1:150M

FLOOR FINISHES SCHEDULE	
TF-1	SMOOTH FINISH CONCRETE TOPPING WITH FLEXIBLE EPOXY PAINT FINISH
TF-2	300MM X 300MM PORCELAIN TILES (NON-SKID)
TF-3	SMOOTH FINISH CONCRETE TOPPING
TF-4	STAMP CONCRETE FINISH (VEEVEY PATTERN)
LEGEND	
FFL	FINISH FLOOR LEVEL


OWNER:	Project Title:	Prepared by:	Recommending approval by:	Approved by:	Sheet Content:	Sheet No.		
Republic of the Philippines DEPARTMENT OF SCIENCE AND TECHNOLOGY Philippine Science High School MIMAROPA Region Campus Brgy. Rizal, Odiongan, Romblon 5505	CONSTRUCTION OF DORMITORY BUILDING I	<u>PLANNING TEAM</u>	<u>Meriam F. Fallar</u> FAD Chief	<u>Edward C. Albaracin</u> Campus Director III	As Shown	A		
Location: Brgy. Rizal, Odiongan Romblon 5505		Date Prepared:	Date:	Date:				
						<table border="1" style="width: 100%; border-collapse: collapse;"> <tr> <td style="width: 50%; text-align: center;">4</td> <td style="width: 50%; text-align: center;">14</td> </tr> </table>	4	14
4	14							

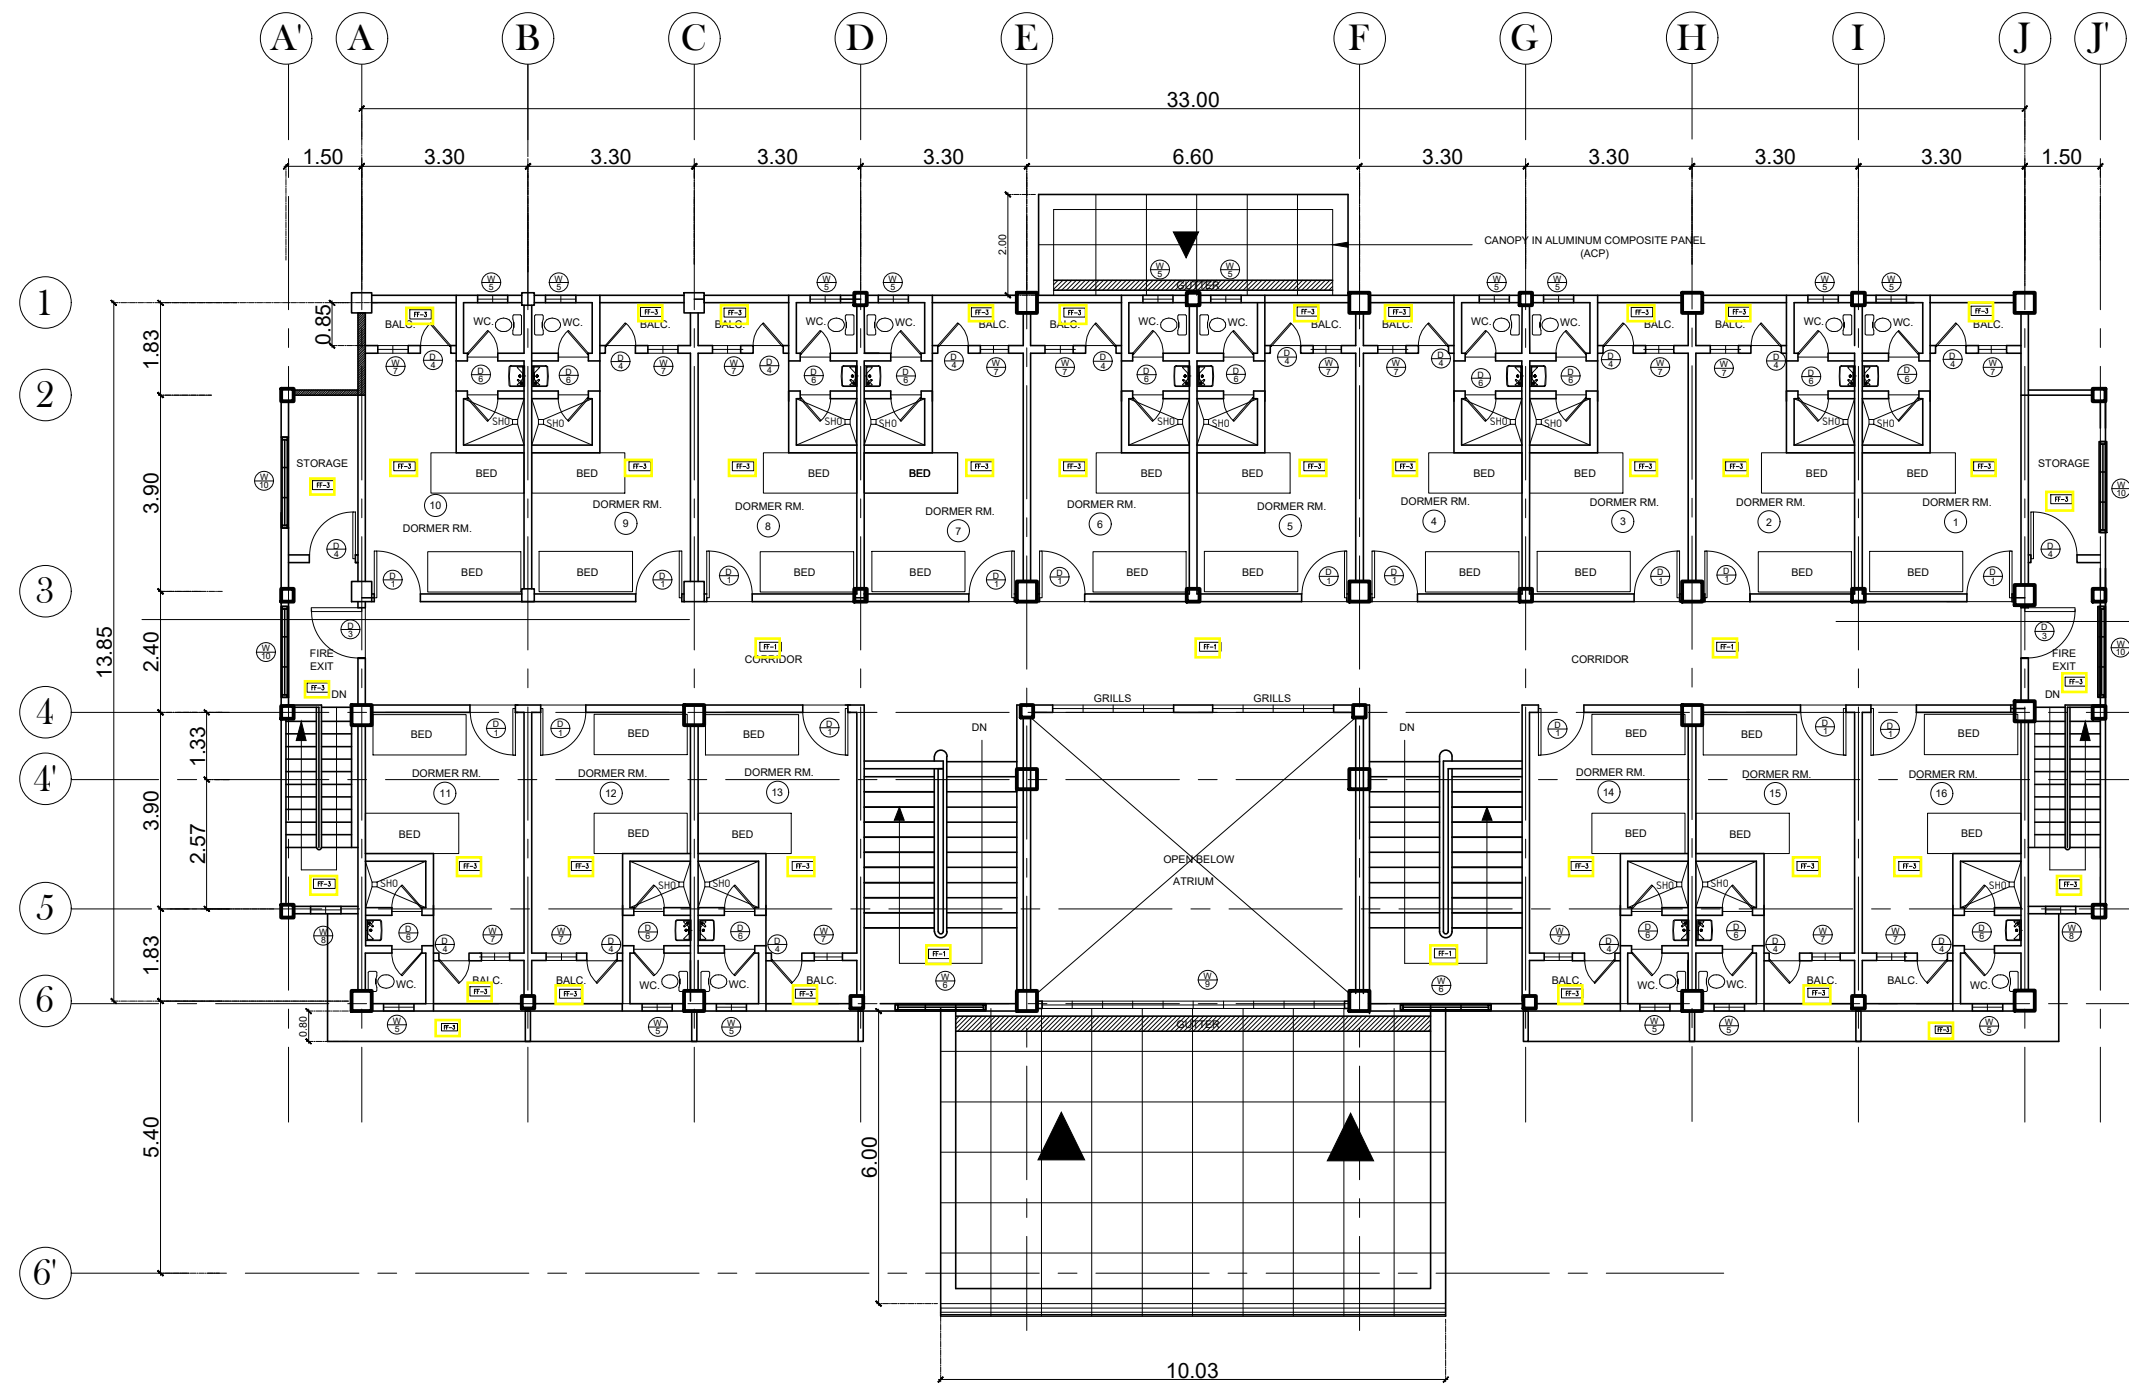

1
SECOND FLOOR PLAN
A-5
SCALE
1:150M

FLOOR FINISHES SCHEDULE	
FF-1	SMOOTH FINISH CONCRETE TOPPING WITH FLEXIBLE EPOXY PAINT FINISH
FF-2	300MM X 300MM PORCELAIN TILES (NON-SKID)
FF-3	SMOOTH FINISH CONCRETE TOPPING
FF-4	STAMP CONCRETE FINISH (VERIFY PATTERN)
LEGEND	
FFL LVL	FINISH FLOOR LEVEL


OWNER:	Project Title:	Prepared by:	Recommending approval by:	Approved by:	Sheet Content:	Sheet No.
Republic of the Philippines DEPARTMENT OF SCIENCE AND TECHNOLOGY Philippine Science High School MIMAROPA Region Campus Brgy. Rizal, Odiongan, Romblon 5505	CONSTRUCTION OF DORMITORY BUILDING I	<u>PLANNING TEAM</u>	<u>Meriam F. Fallar</u> FAD Chief	<u>Edward C. Albaracin</u> Campus Director III	As Shown	A
	Location: Brgy. Rizal, Odiongan Romblon 5505	Date Prepared:	Date:	Date:		5 14

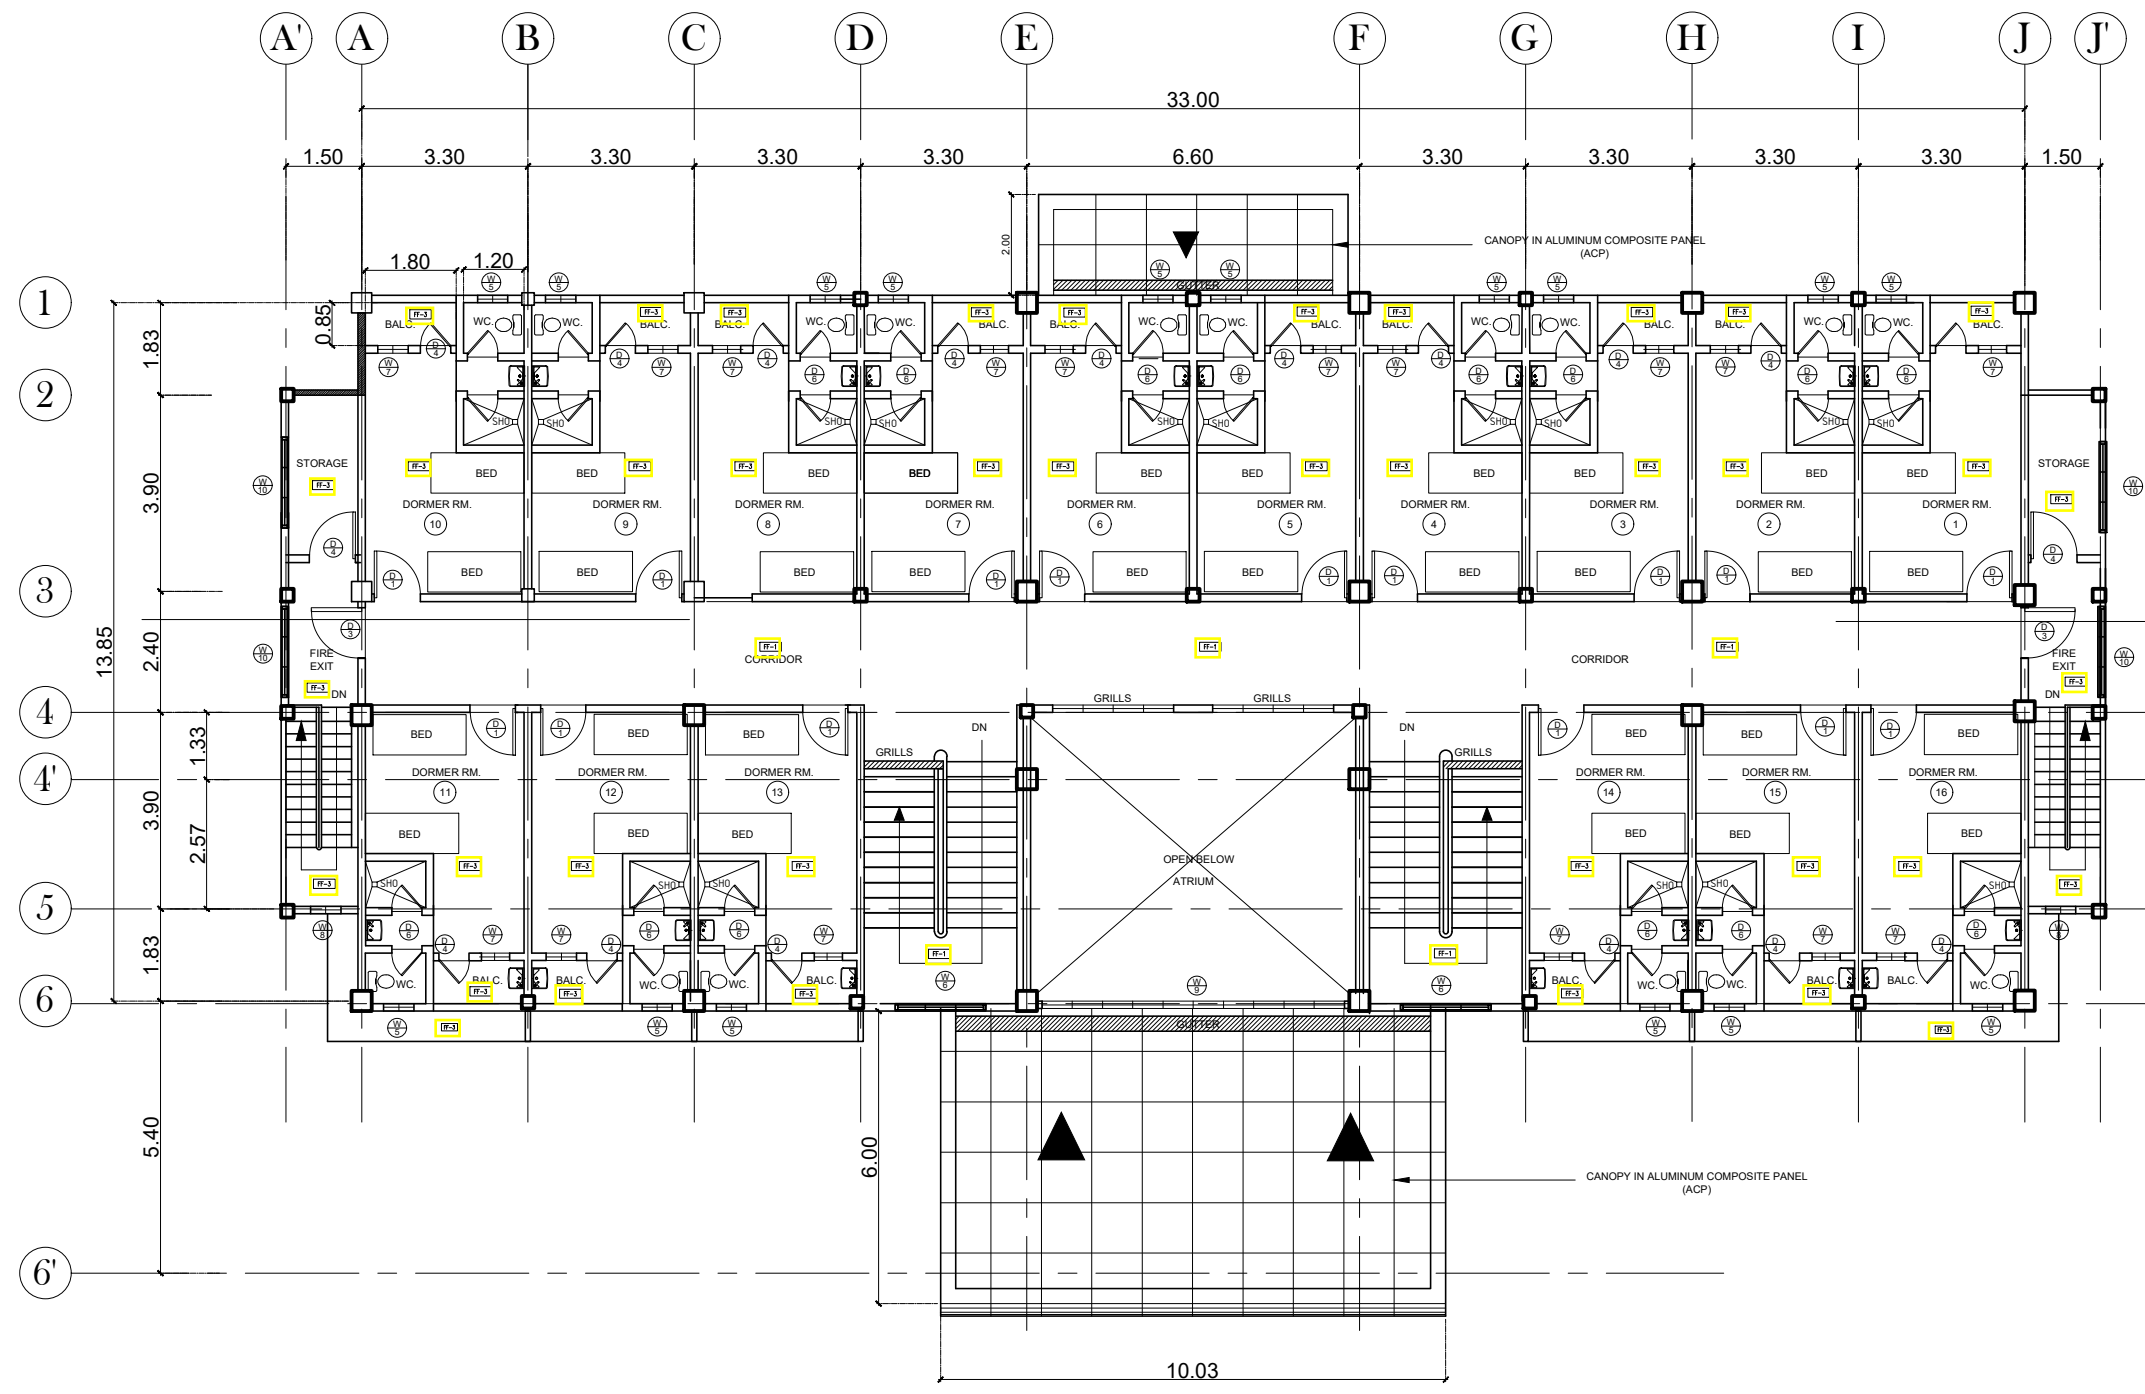

1
THIRD FLOOR PLAN
A-6
SCALE
:150M

FLOOR FINISHES SCHEDULE	
FF-1	SMOOTH FINISH CONCRETE TOPPING WITH FLEXIBLE EPOXY PAINT FINISH
FF-2	300MM X 300MM PORCELAIN TILES (NON-SKID)
FF-3	SMOOTH FINISH CONCRETE TOPPING
FF-4	STAMP CONCRETE FINISH (VERIFY PATTERN)
LEGEND	
FFL F.L. LVL.	FINISH FLOOR LEVEL


OWNER: Republic of the Philippines DEPARTMENT OF SCIENCE AND TECHNOLOGY Philippine Science High School MIMAROPA Region Campus Brgy. Rizal, Odiongan, Romblon 5505	Project Title: <p style="text-align: center;">CONSTRUCTION OF DORMITORY BUILDING I</p> Location: Brgy. Rizal, Odiongan Romblon 5505	Prepared by: <p style="text-align: center;"><u>PLANNING TEAM</u></p> Date Prepared:	Recommending approval by: <p style="text-align: center;"><u>Meriam F. Fallar</u> FAD Chief</p> Date:	Approved by: <p style="text-align: center;"><u>Edward C. Albaracin</u> Campus Director III</p> Date:	Sheet Content: <p style="text-align: center;">As Shown</p>	Sheet No. <p style="text-align: center;">A</p> <table style="width: 100%; text-align: center; border-collapse: collapse;"> <tr> <td style="border: 1px solid black; width: 20px; height: 20px;">6</td> <td style="border: 1px solid black; width: 20px; height: 20px;">14</td> </tr> </table>	6	14
6	14							

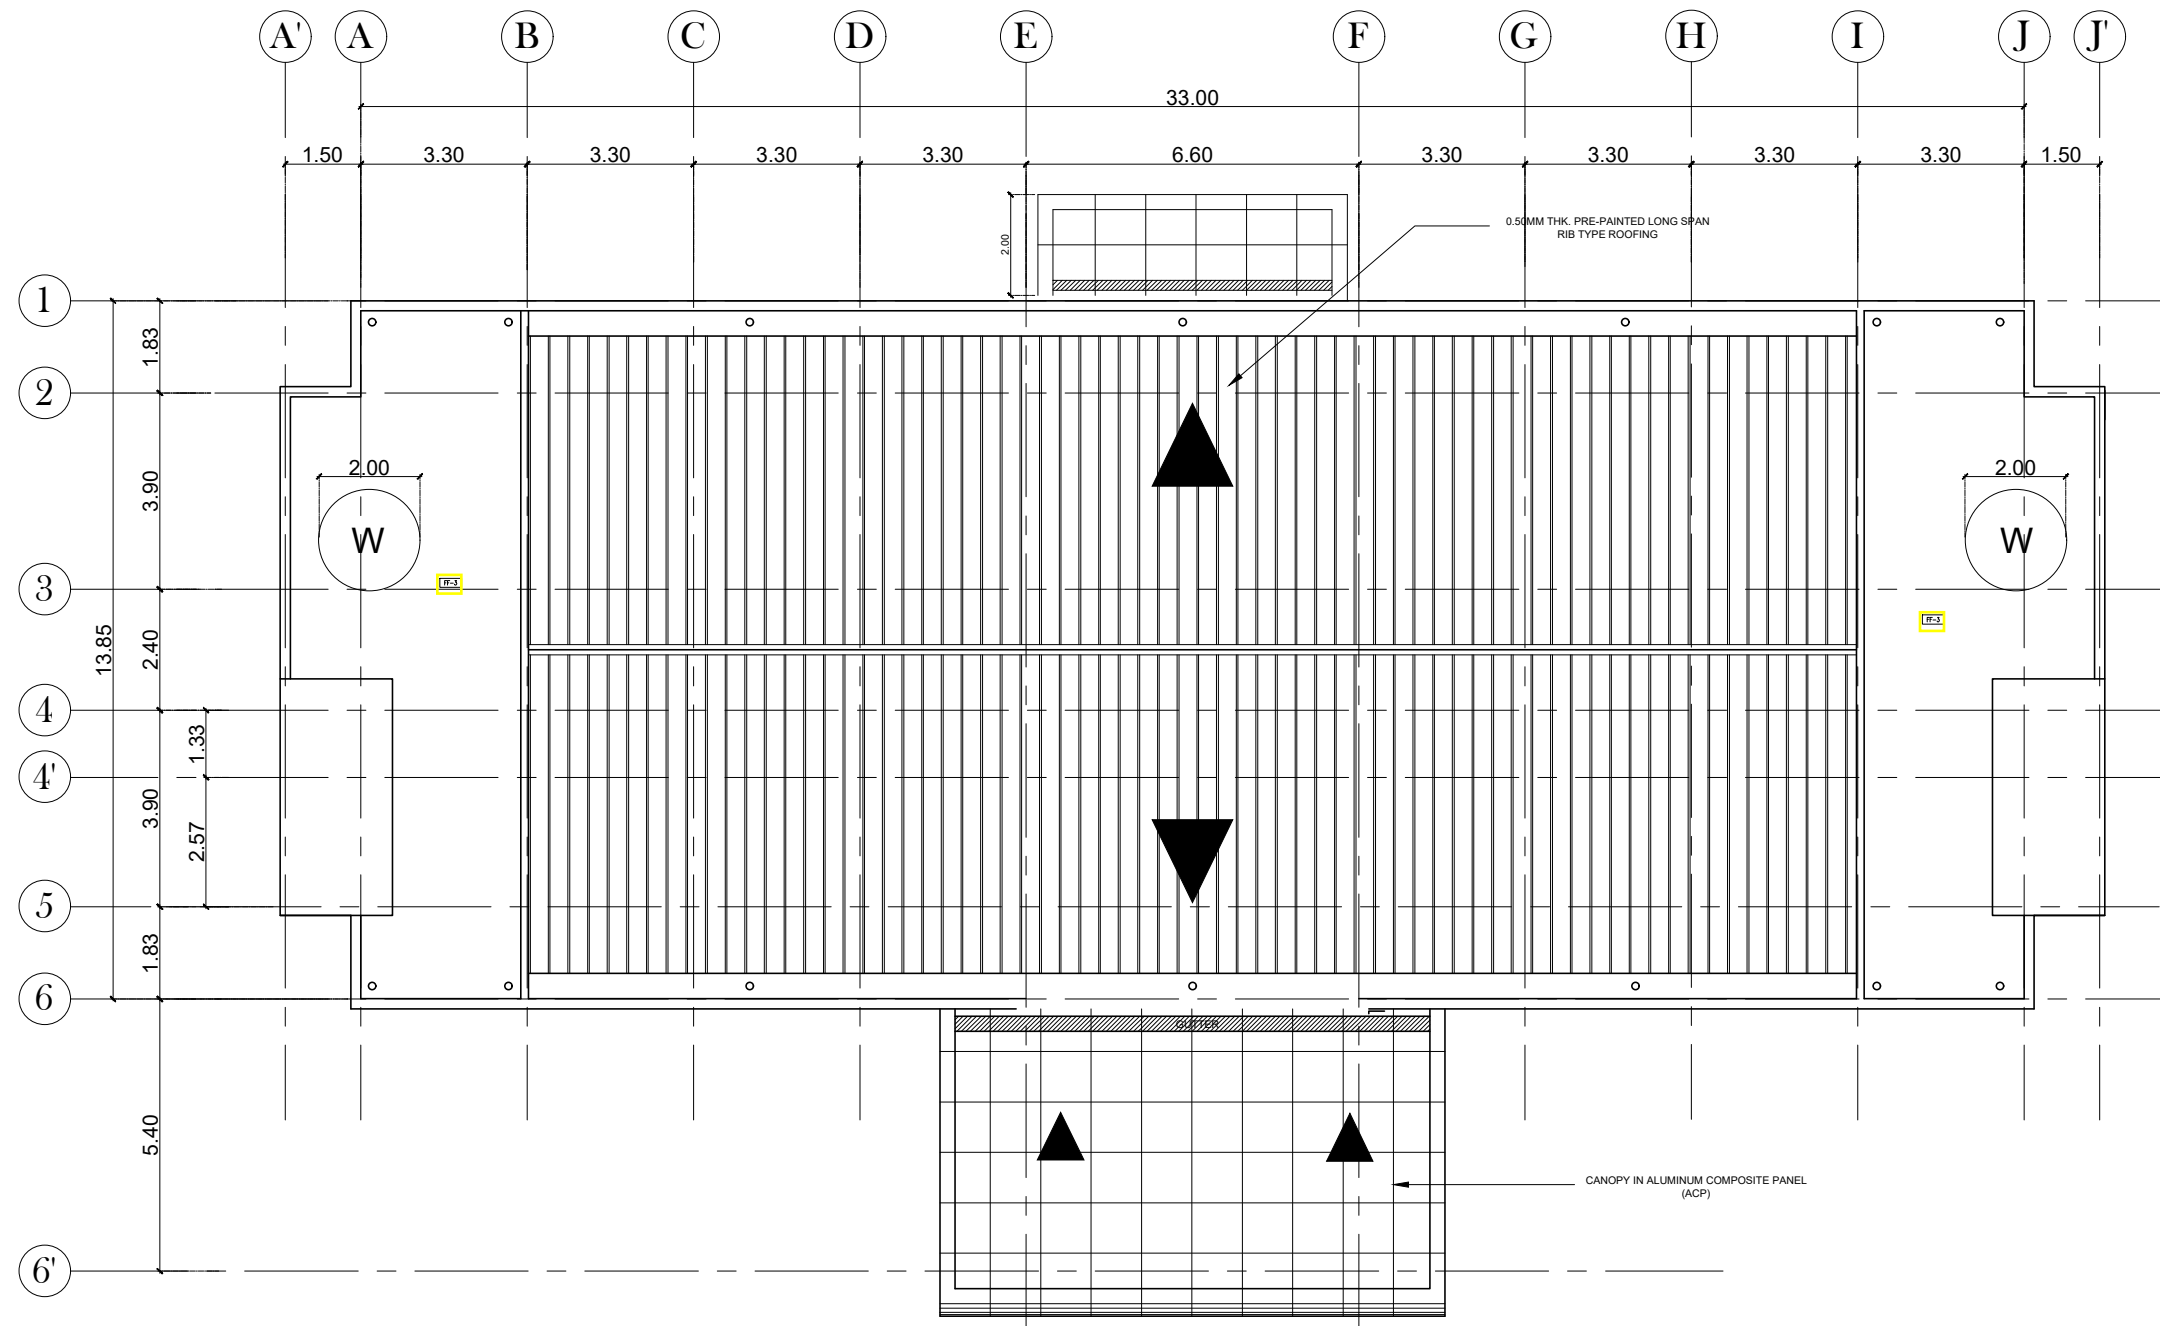

1
ROOF PLAN
A-7
SCALE
:150M

FLOOR FINISHES SCHEDULE	
FF-1	SMOOTH FINISH CONCRETE TOPPING WITH FLEXIBLE EPOXY PAINT FINISH
FF-2	300MM X 300MM PORCELAIN TILES (NON-SKID)
FF-3	SMOOTH FINISH CONCRETE TOPPING
FF-4	STAMP CONCRETE FINISH (VEEVEY PATTERN)
LEGEND	
FFL F.L.L.	FINISH FLOOR LEVEL

OWNER:	Project Title:	Prepared by:	Recommending approval by:	Approved by:	Sheet Content:	Sheet No.
Republic of the Philippines DEPARTMENT OF SCIENCE AND TECHNOLOGY Philippine Science High School MIMAROPA Region Campus Brgy. Rizal, Odiongan, Romblon 5505	CONSTRUCTION OF DORMITORY BUILDING I	<u>PLANNING TEAM</u>	<u>Meriam F. Fallar</u> FAD Chief	<u>Edward C. Albaracin</u> Campus Director III	As Shown	A
	Location: Brgy. Rizal, Odiongan Romblon 5505	Date Prepared:	Date:	Date:		7 14

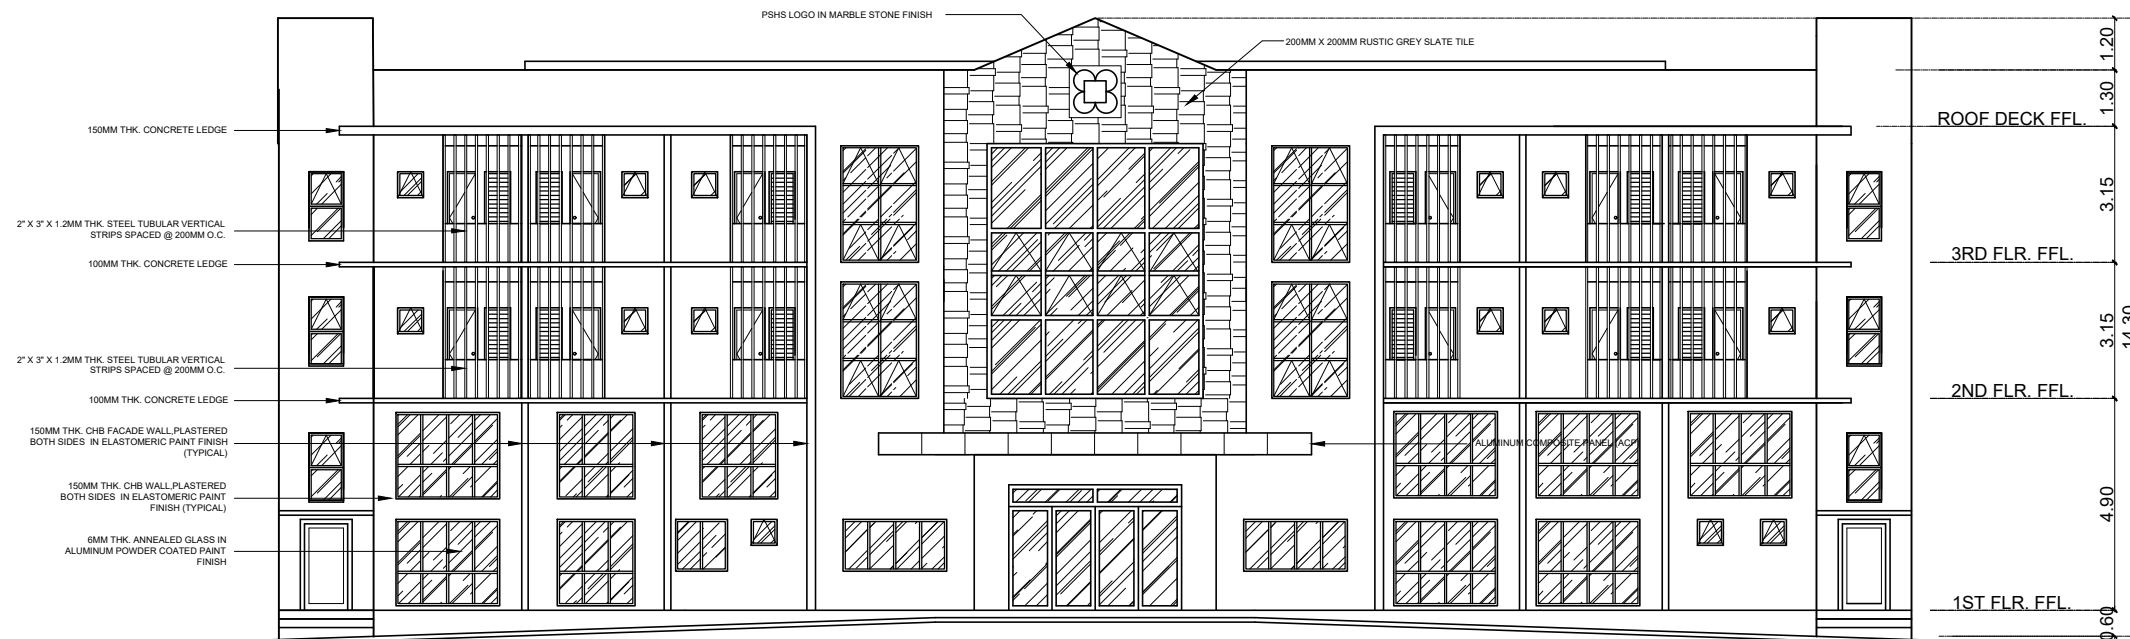


1 **FRONT ELEVATION**
A-8 SCALE 1:175M




2 **REAR ELEVATION**
A-8 SCALE 1:175M


OWNER:	Project Title:	Prepared by:	Recommending approval by:	Approved by:	Sheet Content:	Sheet No.
Republic of the Philippines DEPARTMENT OF SCIENCE AND TECHNOLOGY Philippine Science High School MIMAROPA Region Campus Brgy. Rizal, Odiongan, Romblon 5505	CONSTRUCTION OF DORMITORY BUILDING I	<u>PLANNING TEAM</u>	<u>Meriam F. Fallar</u> FAD Chief	<u>Edward C. Albaracin</u> Campus Director III	As Shown	A
	Location: Brgy. Rizal, Odiongan Romblon 5505	Date Prepared:	Date:	Date:	8	14

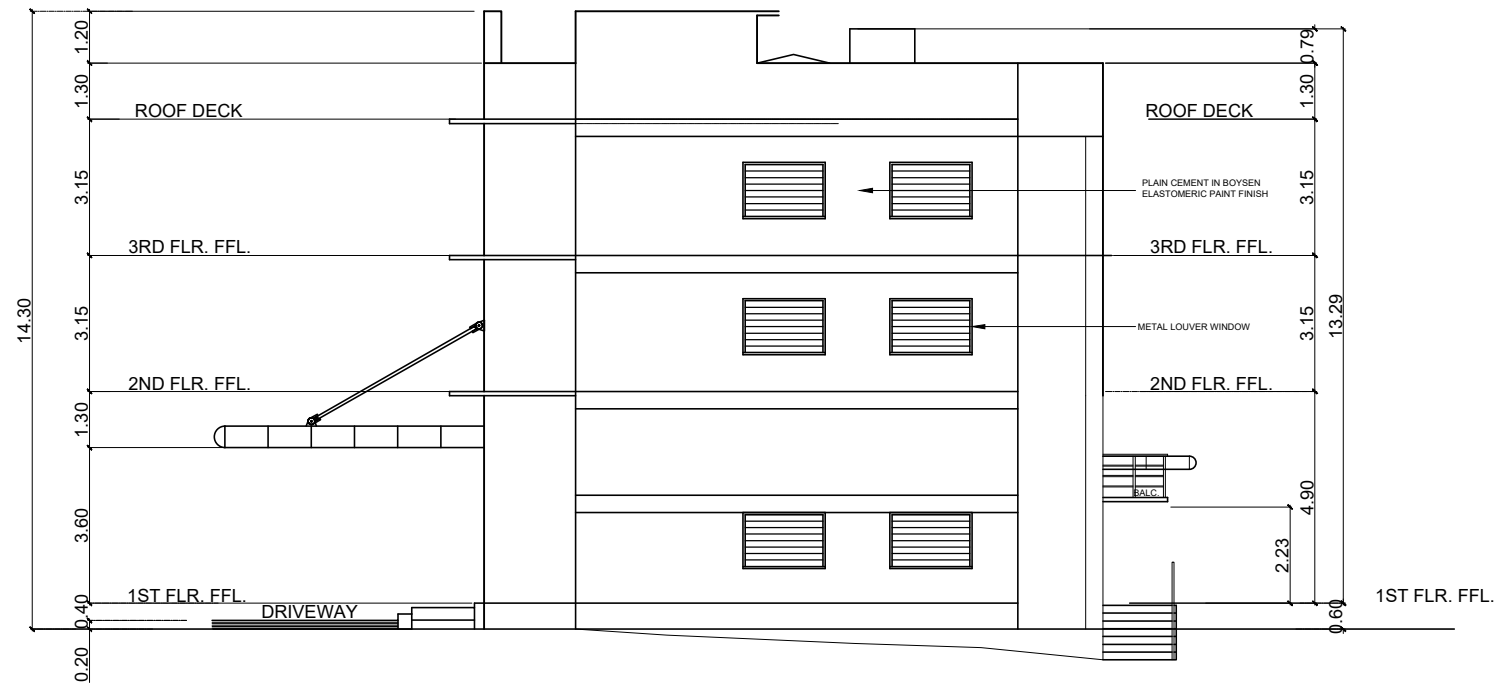


1
RIGHT SIDE ELEVATION
A-9 SCALE 1:175M

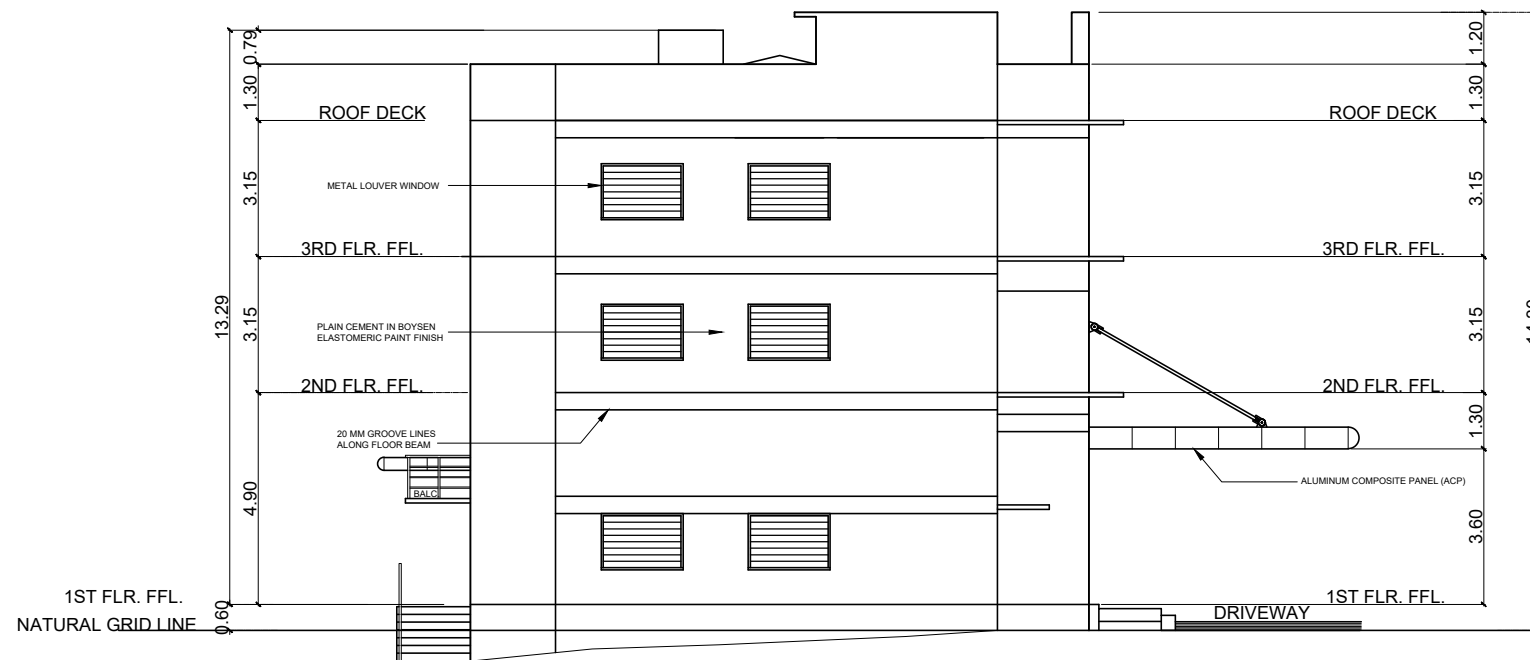


2
LEFT SIDE ELEVATION
A-9 SCALE 1:175M


OWNER:	Project Title:	Prepared by:	Recommending approval by:	Approved by:	Sheet Content:	Sheet No.
 Republic of the Philippines DEPARTMENT OF SCIENCE AND TECHNOLOGY Philippine Science High School MIMAROPA Region Campus Brgy. Rizal, Odiongan, Romblon 5505	CONSTRUCTION OF DORMITORY BUILDING I	<u>PLANNING TEAM</u>	<u>Meriam F. Fallar</u> FAD Chief	<u>Edward C. Albaracin</u> Campus Director III	As Shown	A
	Location: Brgy. Rizal, Odiongan Romblon 5505	Date Prepared:	Date:	Date:	9	14

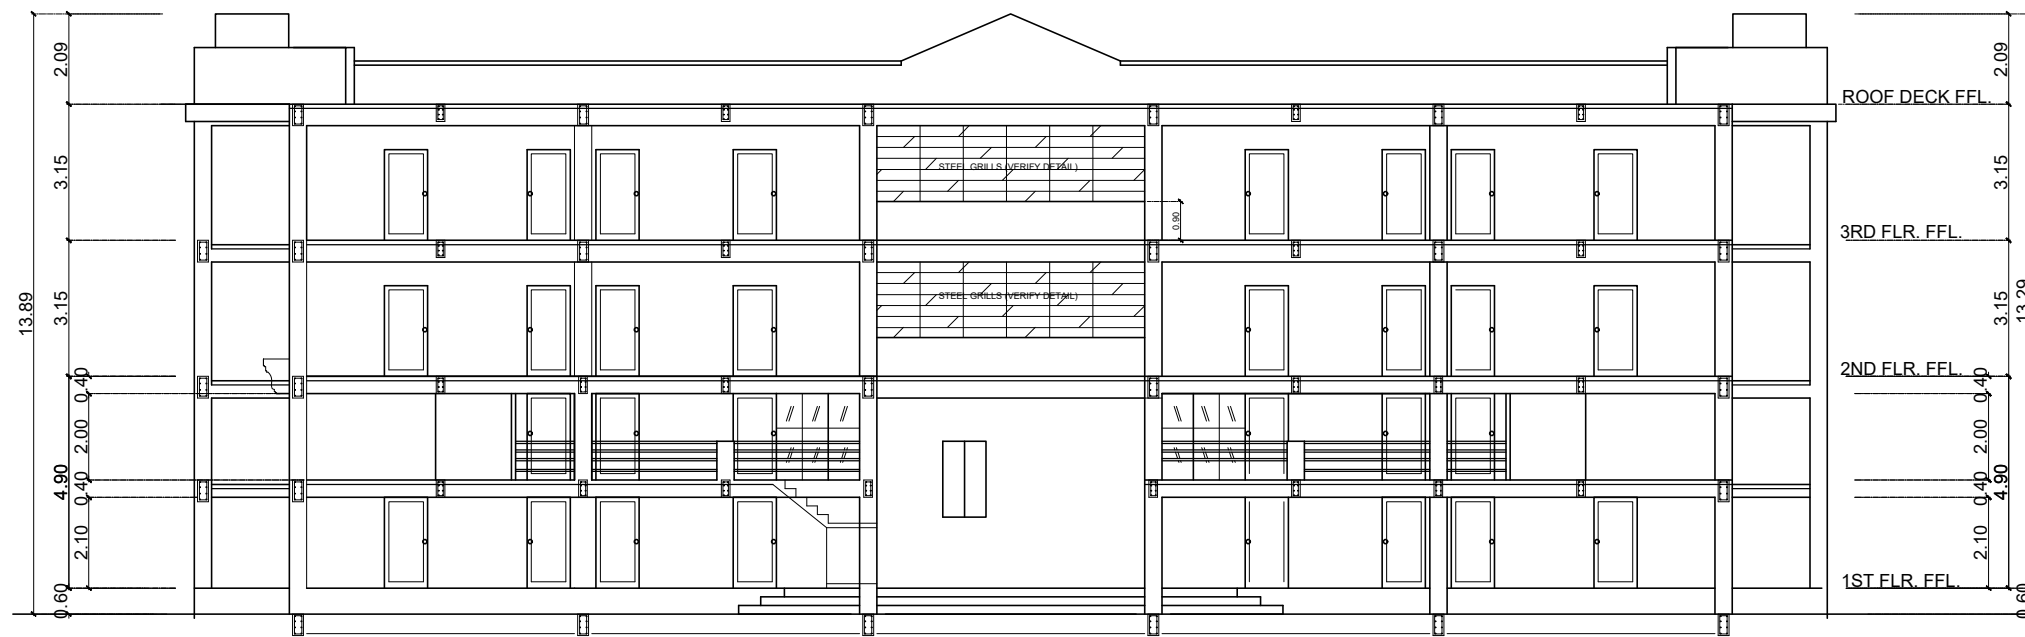


1 LONGITUDINAL SECTION
A-10 SCALE 1:175M

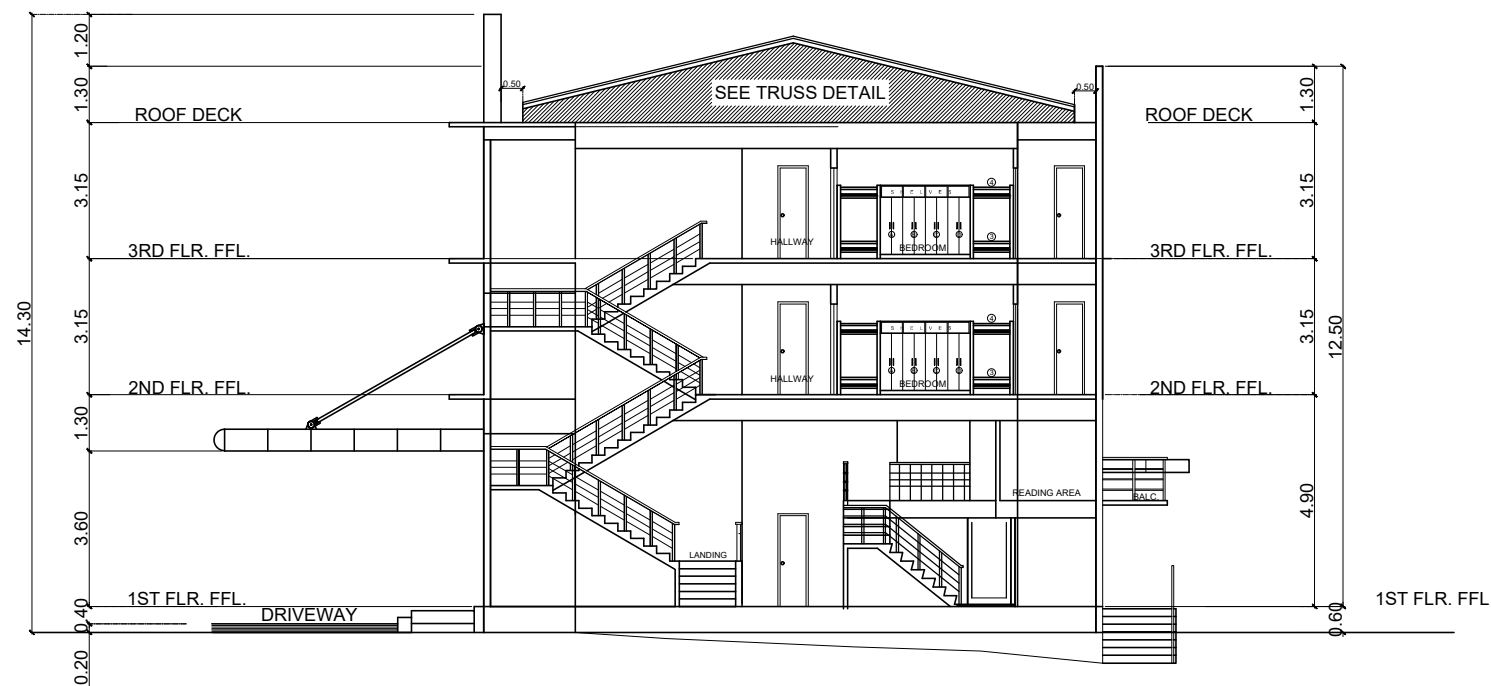

2 CROSS SECTION
A-10 SCALE 1:175M


OWNER:	Project Title:	Prepared by:	Recommending approval by:	Approved by:	Sheet Content:	Sheet No.
 Republic of the Philippines DEPARTMENT OF SCIENCE AND TECHNOLOGY Philippine Science High School MIMAROPA Region Campus Brgy. Rizal, Odiongan, Romblon 5505	CONSTRUCTION OF DORMITORY BUILDING I	<u>PLANNING TEAM</u>	<u>Meriam F. Fallar</u> FAD Chief	<u>Edward C. Albaracin</u> Campus Director III	As Shown	A
	Location: Brgy. Rizal, Odiongan Romblon 5505	Date Prepared:	Date:	Date:		10 14

SCHEDULE OF WINDOWS								
WINDOW NO.	1	2	3	4	5	6	7	8
DESCRIPTION	1.00m x 1.00m	1.00m x 1.00m	1.00m x 1.00m	1.00m x 1.00m	1.00m x 1.00m	1.00m x 1.00m	1.00m x 1.00m	1.00m x 1.00m
TYPE	ALUMINUM WINDOW WITH GLASS	ALUMINUM WINDOW WITH GLASS	ALUMINUM WINDOW WITH GLASS	ALUMINUM WINDOW WITH GLASS	ALUMINUM WINDOW WITH GLASS	ALUMINUM WINDOW WITH GLASS	ALUMINUM WINDOW WITH GLASS	ALUMINUM WINDOW WITH GLASS
LOCATION	OFFICE	OFFICE	OFFICE	OFFICE	OFFICE	OFFICE	OFFICE	OFFICE
REMARKS								

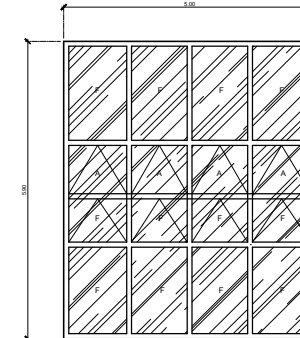

DESCRIPTION	ALUMINUM WINDOW WITH GLASS
TYPE	ALUMINUM WINDOW WITH GLASS
LOCATION	OFFICE
REMARKS	


SCHEDULE OF DOORS									
DOOR NO.	1	2	3	4	5	6	7	8	9
DESCRIPTION	1.00m x 2.00m	1.00m x 2.00m	1.00m x 2.00m	1.00m x 2.00m	1.00m x 2.00m	1.00m x 2.00m	1.00m x 2.00m	1.00m x 2.00m	1.00m x 2.00m
TYPE	ALUMINUM DOOR WITH GLASS	ALUMINUM DOOR WITH GLASS	ALUMINUM DOOR WITH GLASS	ALUMINUM DOOR WITH GLASS	ALUMINUM DOOR WITH GLASS	ALUMINUM DOOR WITH GLASS	ALUMINUM DOOR WITH GLASS	ALUMINUM DOOR WITH GLASS	ALUMINUM DOOR WITH GLASS
LOCATION	OFFICE	OFFICE	OFFICE	OFFICE	OFFICE	OFFICE	OFFICE	OFFICE	OFFICE
REMARKS									

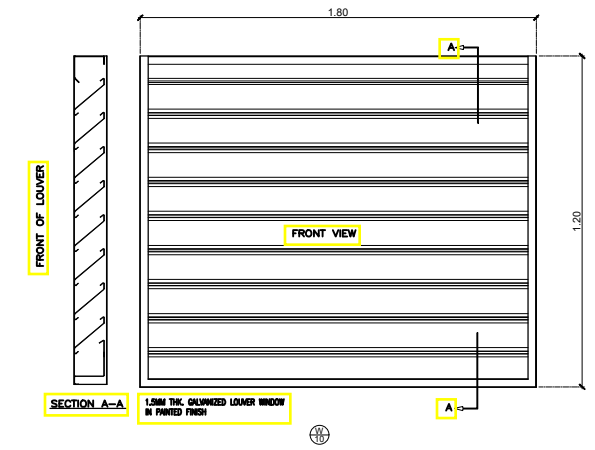


METAL LOUVER WINDOW

1 SCHEDULE OF DOORS AND WINDOWS
A-11 SCALE 1:175M


OWNER:	Project Title:	Prepared by:	Recommending approval by:	Approved by:	Sheet Content:	Sheet No.
Republic of the Philippines DEPARTMENT OF SCIENCE AND TECHNOLOGY Philippine Science High School MIMAROPA Region Campus Brgy. Rizal, Odiongan, Romblon 5505	CONSTRUCTION OF DORMITORY BUILDING I	PLANNING TEAM	Meriam F. Fallar FAD Chief	Edward C. Albaracin Campus Director III	As Shown	A
	Location: Brgy. Rizal, Odiongan Romblon 5505	Date Prepared:	Date:	Date:		11 14

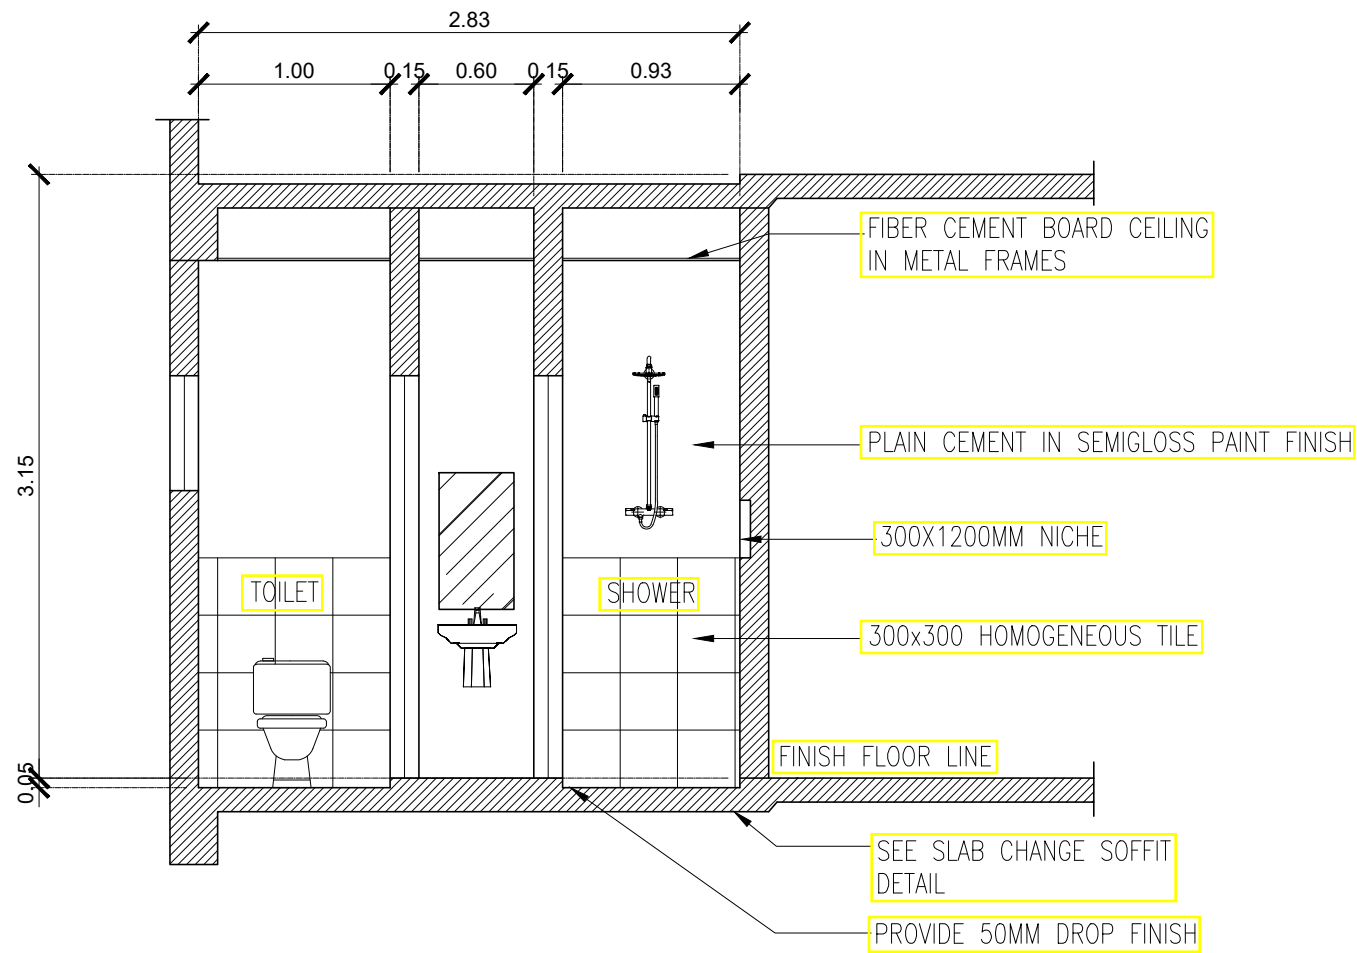


1 TOILET SECTION(TYPICAL)
A-12 SCALE NTS

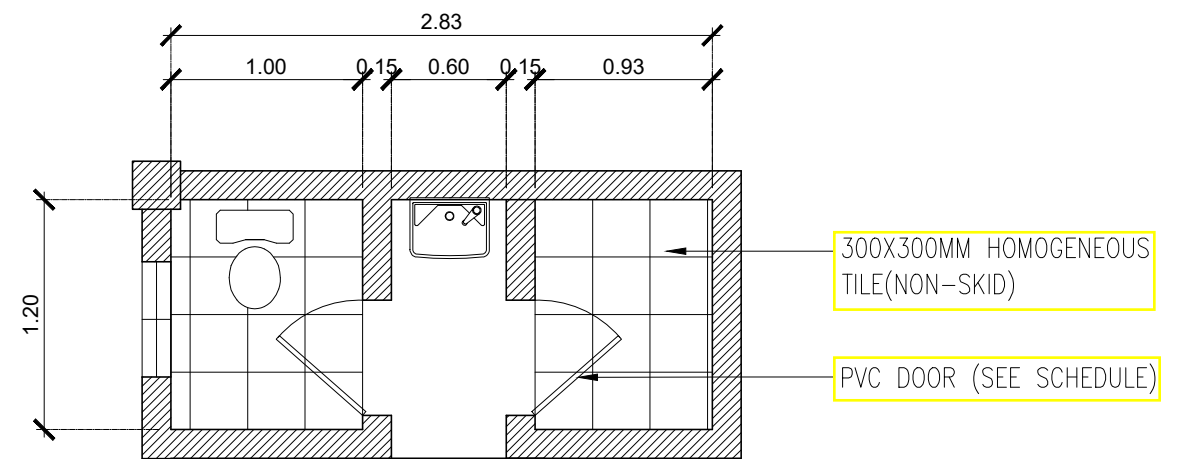



2 TOILET PLAN(TYPICAL)
A-12 SCALE NTS

OWNER:	Project Title:	Prepared by:	Recommending approval by:	Approved by:	Sheet Content:	Sheet No.
 Republic of the Philippines DEPARTMENT OF SCIENCE AND TECHNOLOGY Philippine Science High School MIMAROPA Region Campus Brgy. Rizal, Odiongan, Romblon 5505	CONSTRUCTION OF DORMITORY BUILDING I	<u>PLANNING TEAM</u>	<u>Meriam F. Fallar</u> FAD Chief	<u>Edward C. Albaracin</u> Campus Director III	As Shown	A
	Location: Brgy. Rizal, Odiongan Romblon 5505	Date Prepared:	Date:	Date:		12 14

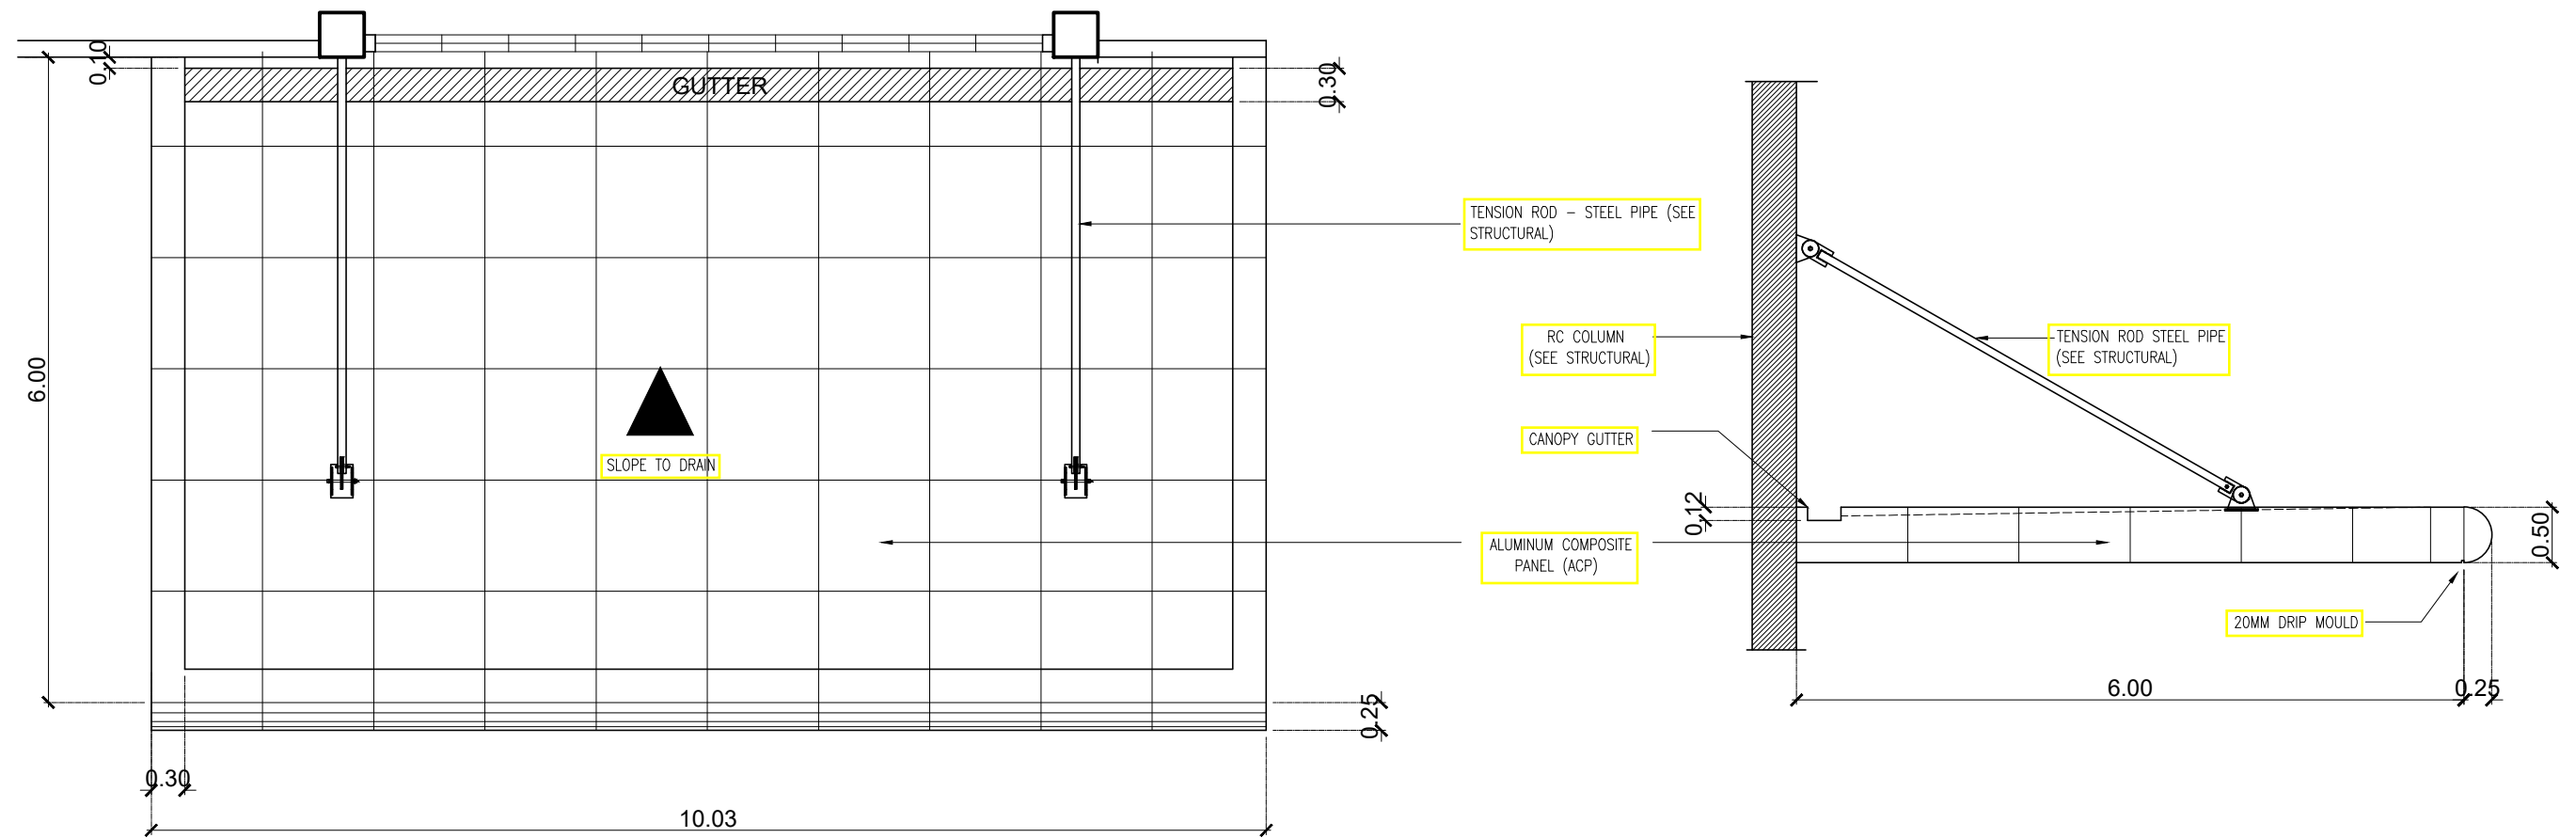


1
OVERHANG CANOPY PLAN
A-13
SCALE
NTS

OWNER:	Project Title:	Prepared by:	Recommending approval by:	Approved by:	Sheet Content:	Sheet No.
Republic of the Philippines DEPARTMENT OF SCIENCE AND TECHNOLOGY Philippine Science High School MIMAROPA Region Campus Brgy. Rizal, Odiongan, Romblon 5505	CONSTRUCTION OF DORMITORY BUILDING I	<u>PLANNING TEAM</u>	<u>Meriam F. Fallar</u> FAD Chief	<u>Edward C. Albaracin</u> Campus Director III	As Shown	A
	Location: Brgy. Rizal, Odiongan Romblon 5505	Date Prepared:	Date:	Date:		13 14

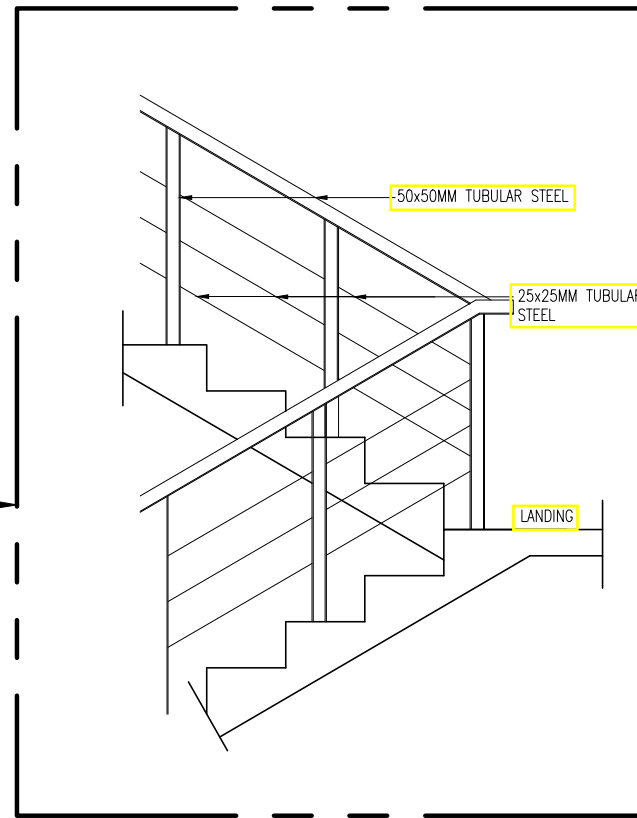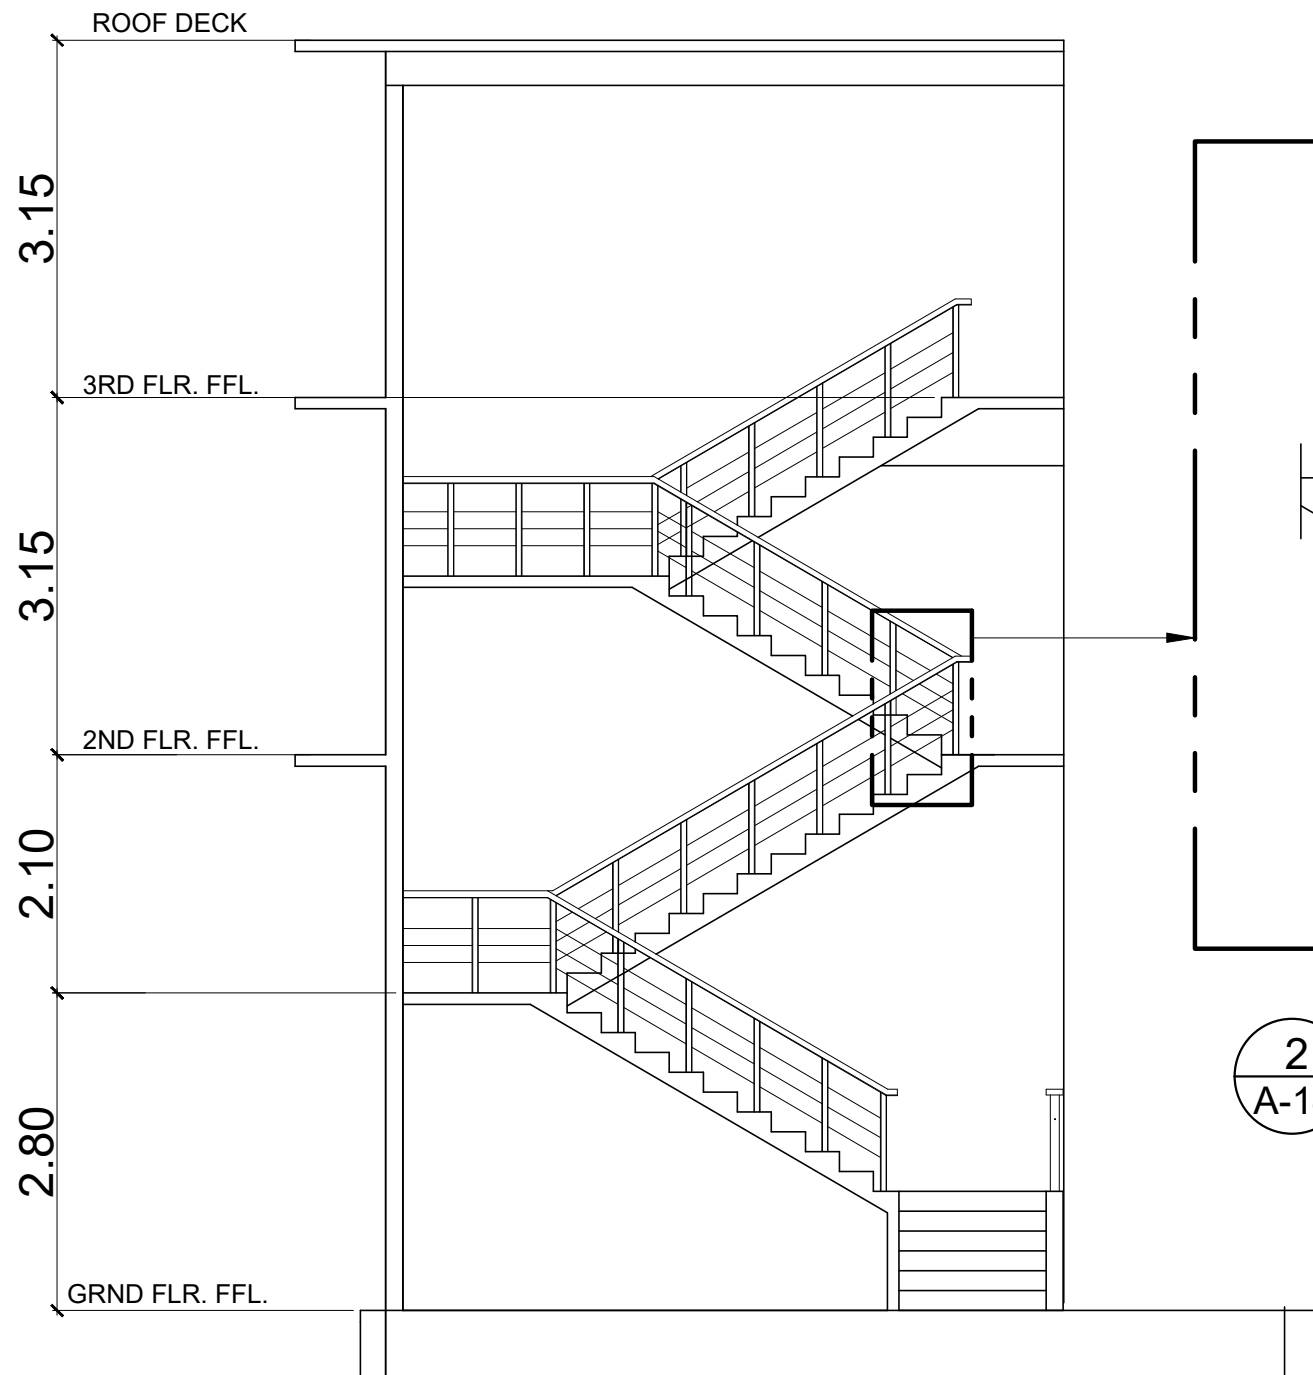


2 BLOW-UP
A-14 SCALE NTS

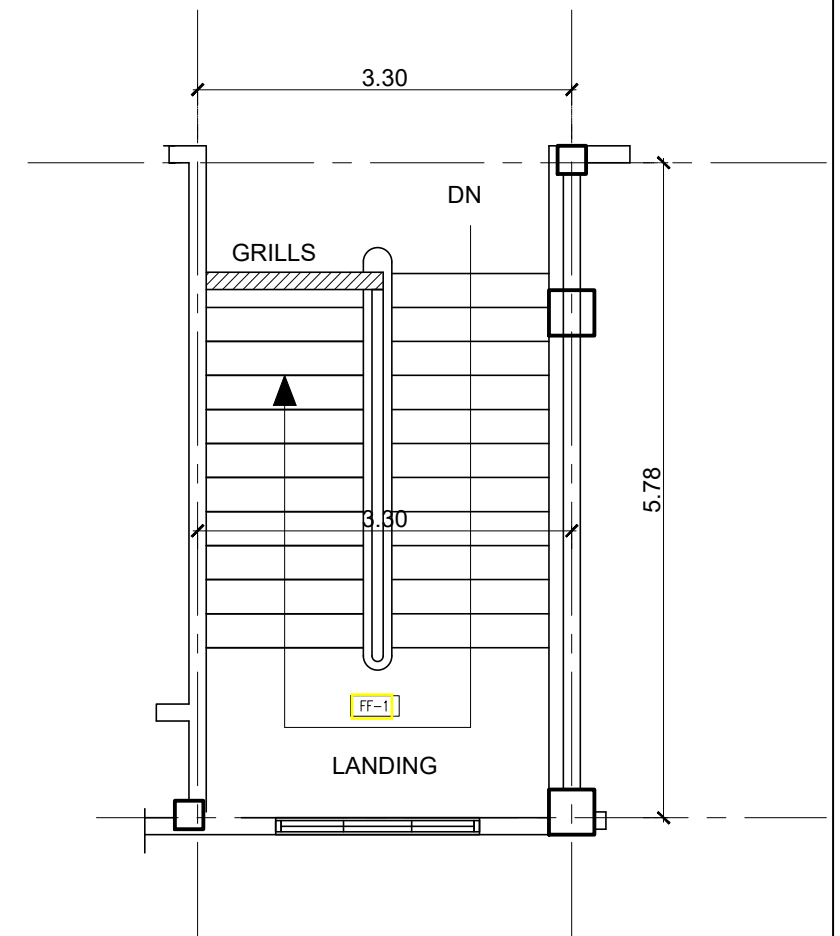

3 STAIR PLAN
A-14 SCALE NTS

1 STAIR SECTION
A-14 SCALE NTS

OWNER:	Project Title:	Prepared by:	Recommending approval by:	Approved by:	Sheet Content:	Sheet No.
 Republic of the Philippines DEPARTMENT OF SCIENCE AND TECHNOLOGY Philippine Science High School MIMAROPA Region Campus Brgy. Rizal, Odiongan, Romblon 5505	CONSTRUCTION OF DORMITORY BUILDING I	<u>PLANNING TEAM</u>	<u>Meriam F. Fallar</u> FAD Chief	<u>Edward C. Albaracin</u> Campus Director III	As Shown	A
	Location: Brgy. Rizal, Odiongan Romblon 5505	Date Prepared:	Date:	Date:		14 14