


ALL FLOOR SHALL  
BE PLAIN CEMENT  
FINISHED

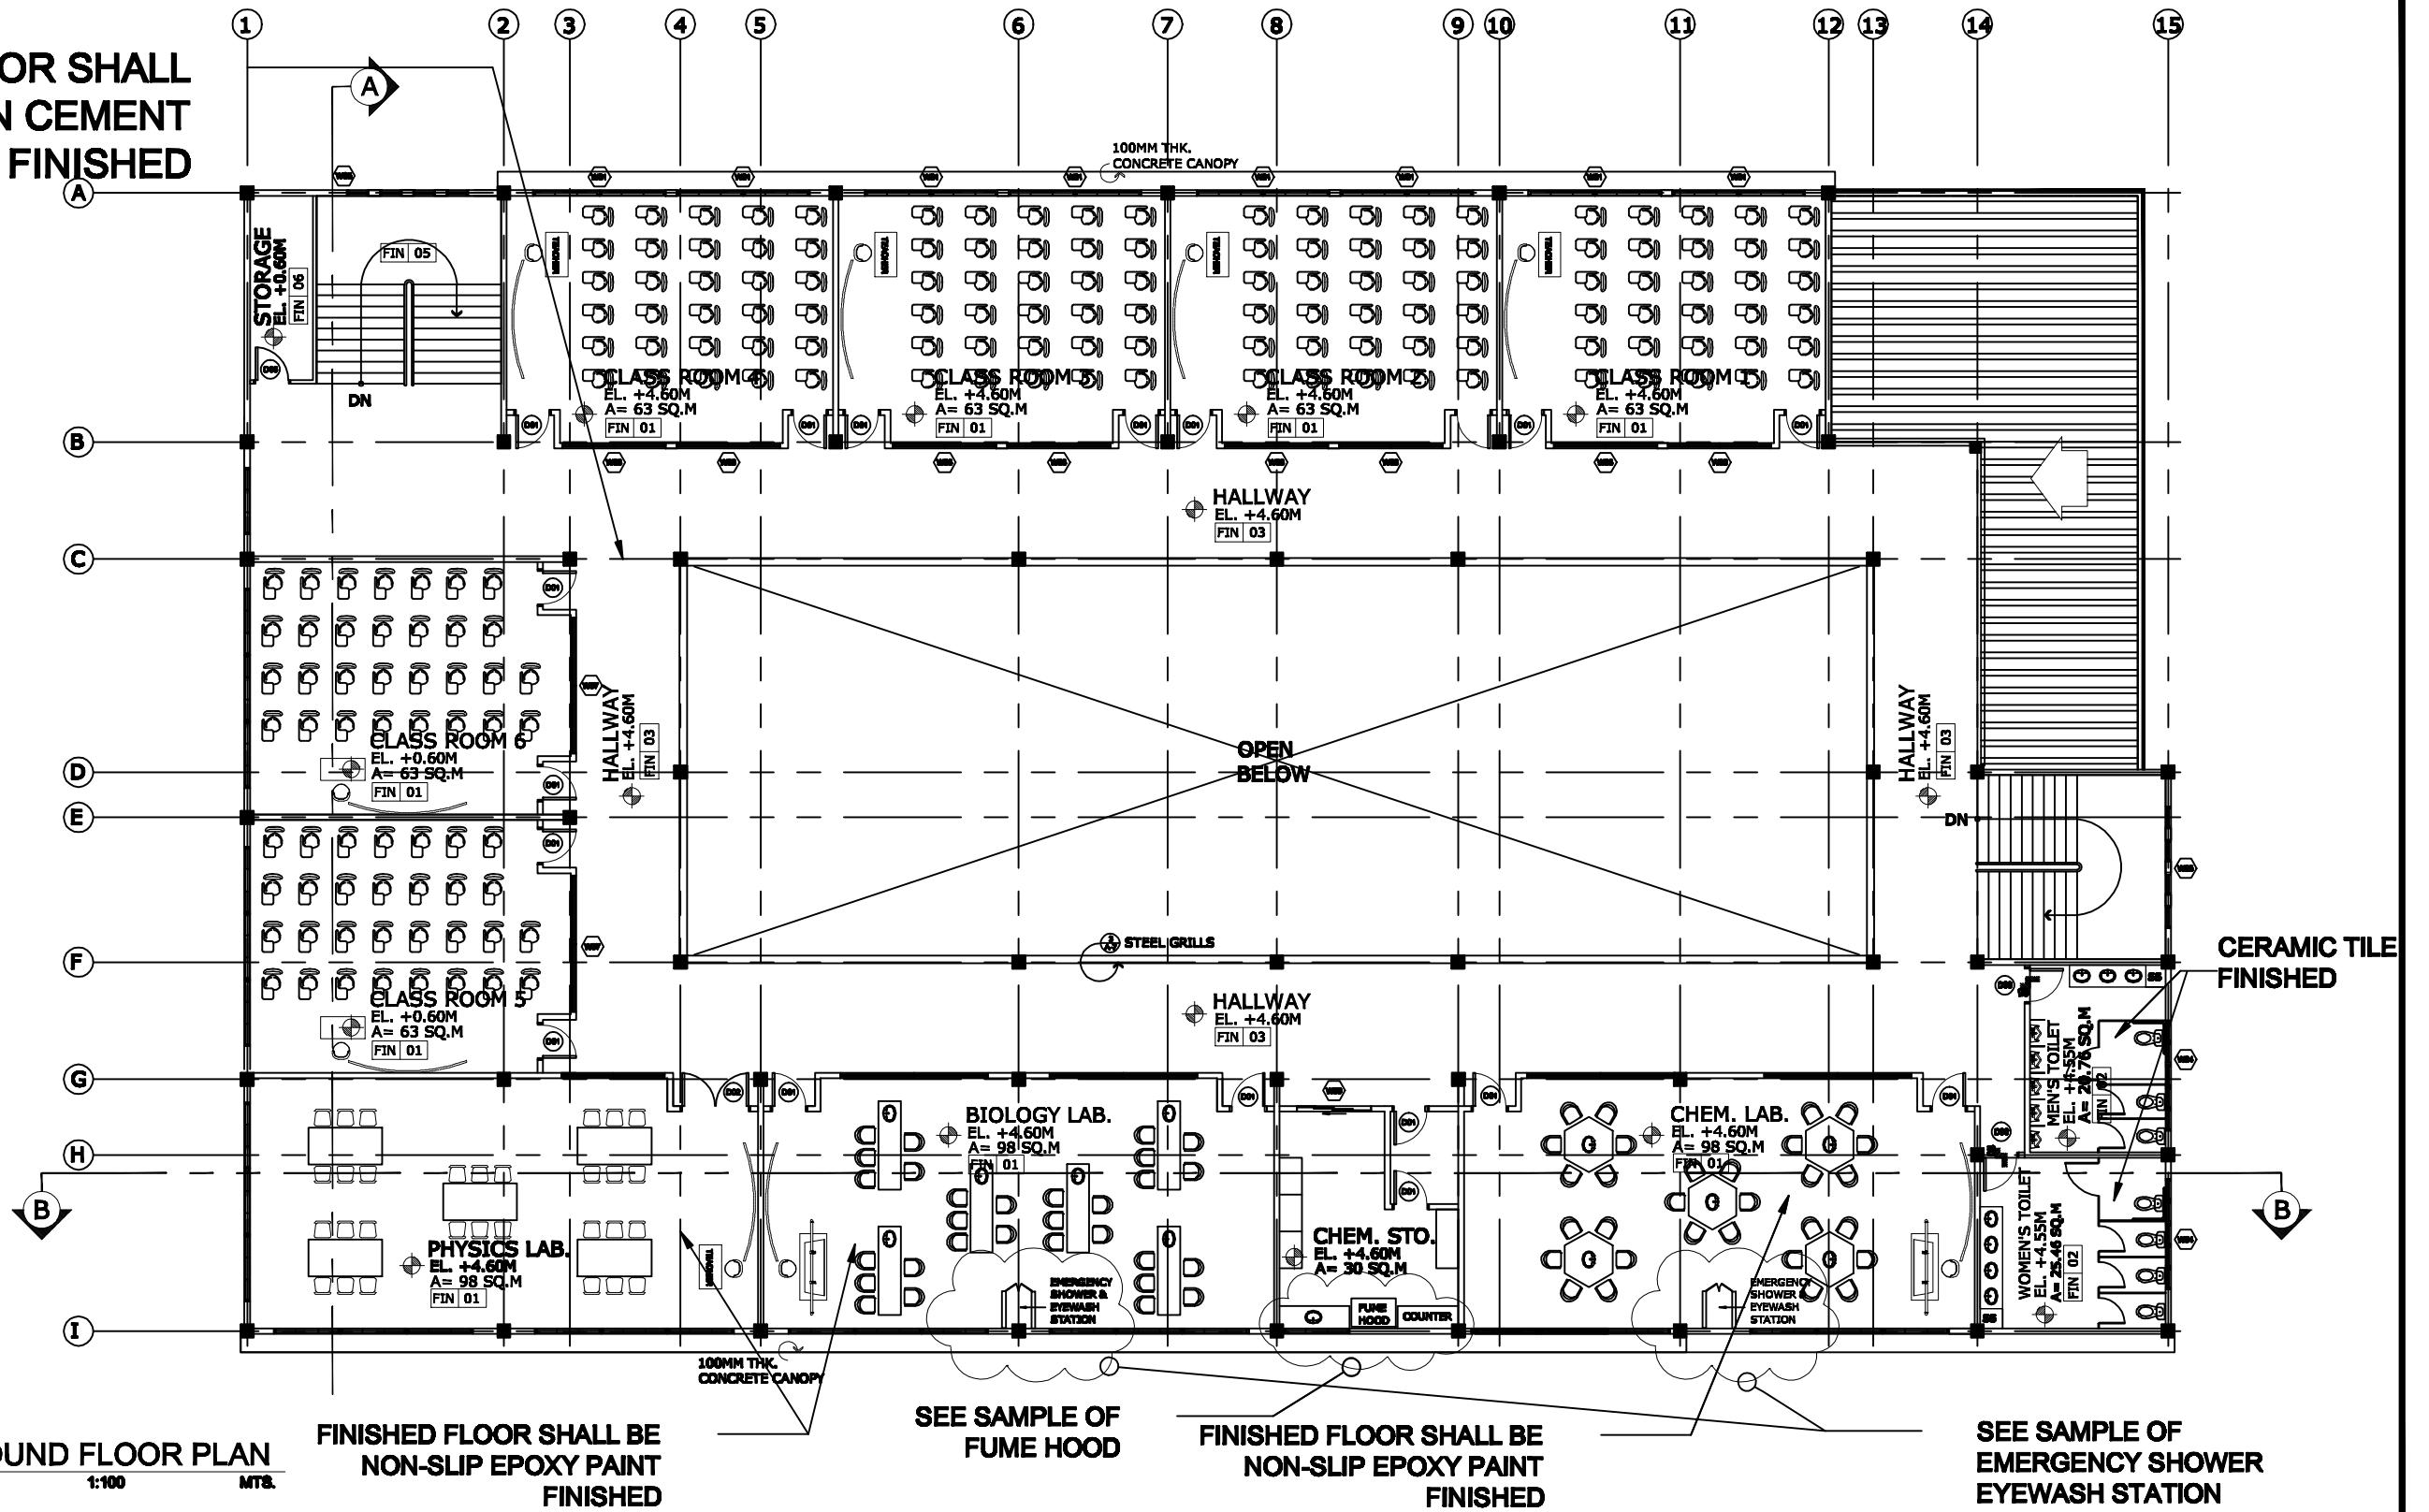

GROUND FLOOR PLAN  
SCALE 1:100 MTS.

<p>REPUBLIC OF THE PHILIPPINES DEPARTMENT OF SCIENCE AND TECHNOLOGY PHILIPPINE SCIENCE HIGH SCHOOL MIMAROPA REGION CAMPUS BRGY. RIZAL, ODIONGAN, ROMBLON</p>	<p>PROJECT TITLE: UPDATED PLAN OF ACAD BLDG-1</p> <p>LOCATION: MIMAROPA REGION CAMPUS, ODIONGAN, ROMBLON</p>	<p>PREPARED BY: JOLITO G. TAN REGISTERED &amp; LICENSED ARCHITECT</p>	<p>APPROVED: EDWARD C. ALBARACIN CAMPUS DIRECTOR</p>	<p>SHEET CONTENTS PLAN UPDATE FOR ACADEMIC BUILDING-1 TAKE OVER CONTRACT</p>	<p>SHEET NO. A2</p>
--	--	---	--	--	-------------------------