


ALL FLOOR SHALL
BE PLAIN CEMENT
FINISHED

REVISED
BACK DOOR
ENTRANCE

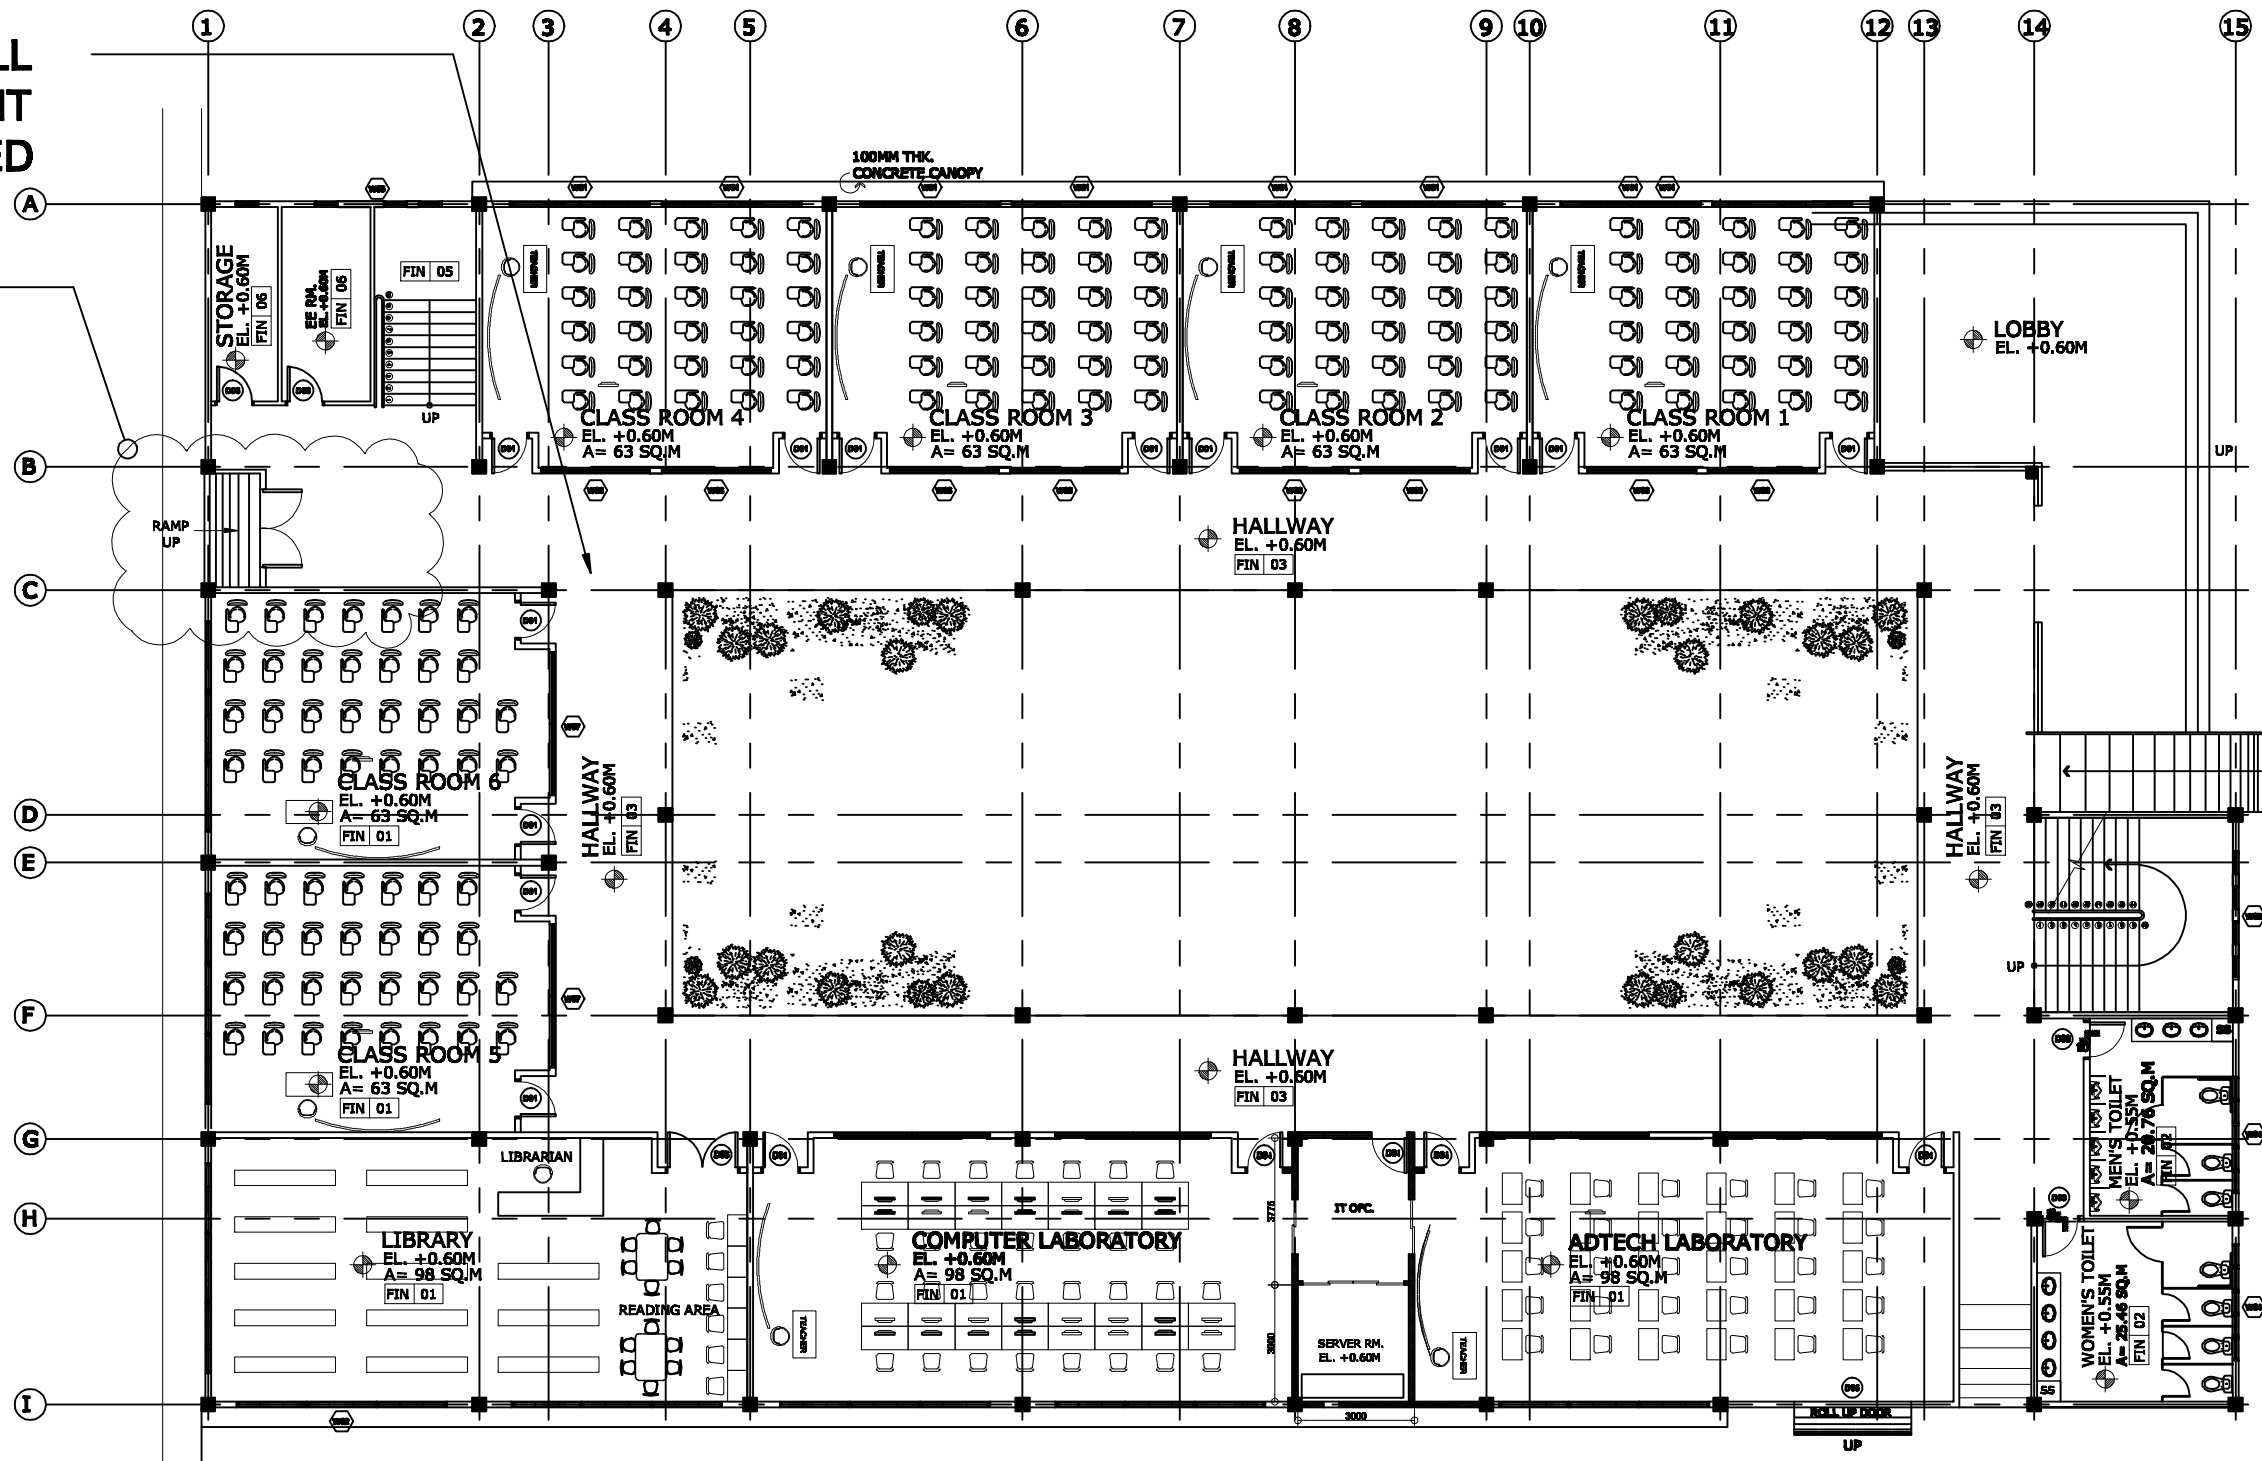

1 GROUND FLOOR PLAN
A-3 SCALE 1:100M

<p>REPUBLIC OF THE PHILIPPINES DEPARTMENT OF SCIENCE AND TECHNOLOGY PHILIPPINE SCIENCE HIGH SCHOOL MIMAROPA REGION CAMPUS BRGY. RIZAL, ODIONGAN, ROMBLON</p>	<p>PROJECT TITLE: UPDATED PLAN OF ACAD BLDG-1</p> <p>LOCATION: MIMAROPA REGION CAMPUS, ODIONGAN, ROMBLON</p>	<p>PREPARED BY: JOLITO G. TAN REGISTERED & LICENSED ARCHITECT</p>	<p>APPROVED: EDWARD C. ALBARACIN CAMPUS DIRECTOR</p>	<p>SHEET CONTENTS PLAN UPDATE FOR ACADEMIC BUILDING-1 TAKE OVER CONTRACT</p>	<p>SHEET NO. A1</p>
--	--	--	---	---	--------------------------------