



NOTE:

FINAL LAYOUT OF ROOMS INCLUDING FURNITURE'S , FIXTURE'S AND MECHANICAL PROVISIONS WILL BE FINALIZED DURING DESIGN STAGE.

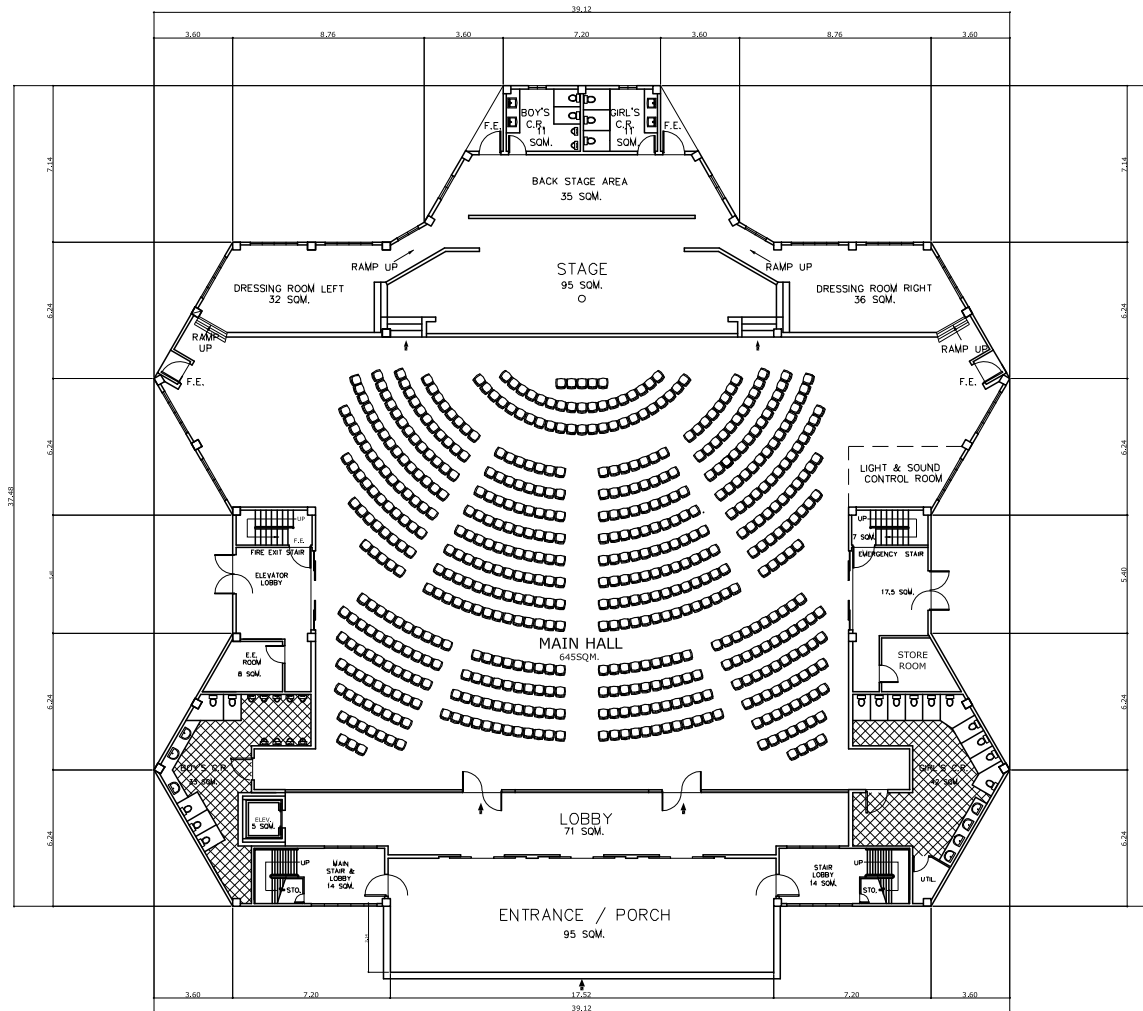

GROUND FLOOR PLAN
SCALE 1:300M

OWNER:	PROJECT TITLE:	PREPARED BY:	APPROVED BY:	SHEET CONTENTS	SHEET NO.		
 <p>REPUBLIC OF THE PHILIPPINES DEPARTMENT OF SCIENCE AND TECHNOLOGY PHILIPPINE SCIENCE HIGH SCHOOL MIMAROPA REGION CAMPUS BRGY. RIZAL, ODIONGAN, ROMBLON</p>	<p>CONSTRUCTION OF LABORATORY BUILDING</p> <p>LOCATION: BRGY. RIZAL, ODIONGAN, ROMBLON</p>	<p>JOLITO G. TAN RESIDENT ARCHITECT</p>	<p>EDWARD C. ALBARACIN CAMPUS DIRECTOR</p>	<p>AS SHOWN</p>	<p>A</p> <table border="1"> <tr> <td data-bbox="2004 1396 2049 1428">2</td> <td data-bbox="2056 1396 2087 1428">6</td> </tr> </table>	2	6
2	6						