



NOTE:

FINAL LAYOUT OF ROOMS INCLUDING FURNITURE'S , FIXTURE'S AND MECHANICAL PROVISIONS WILL BE FINALIZED DURING DESIGN STAGE.

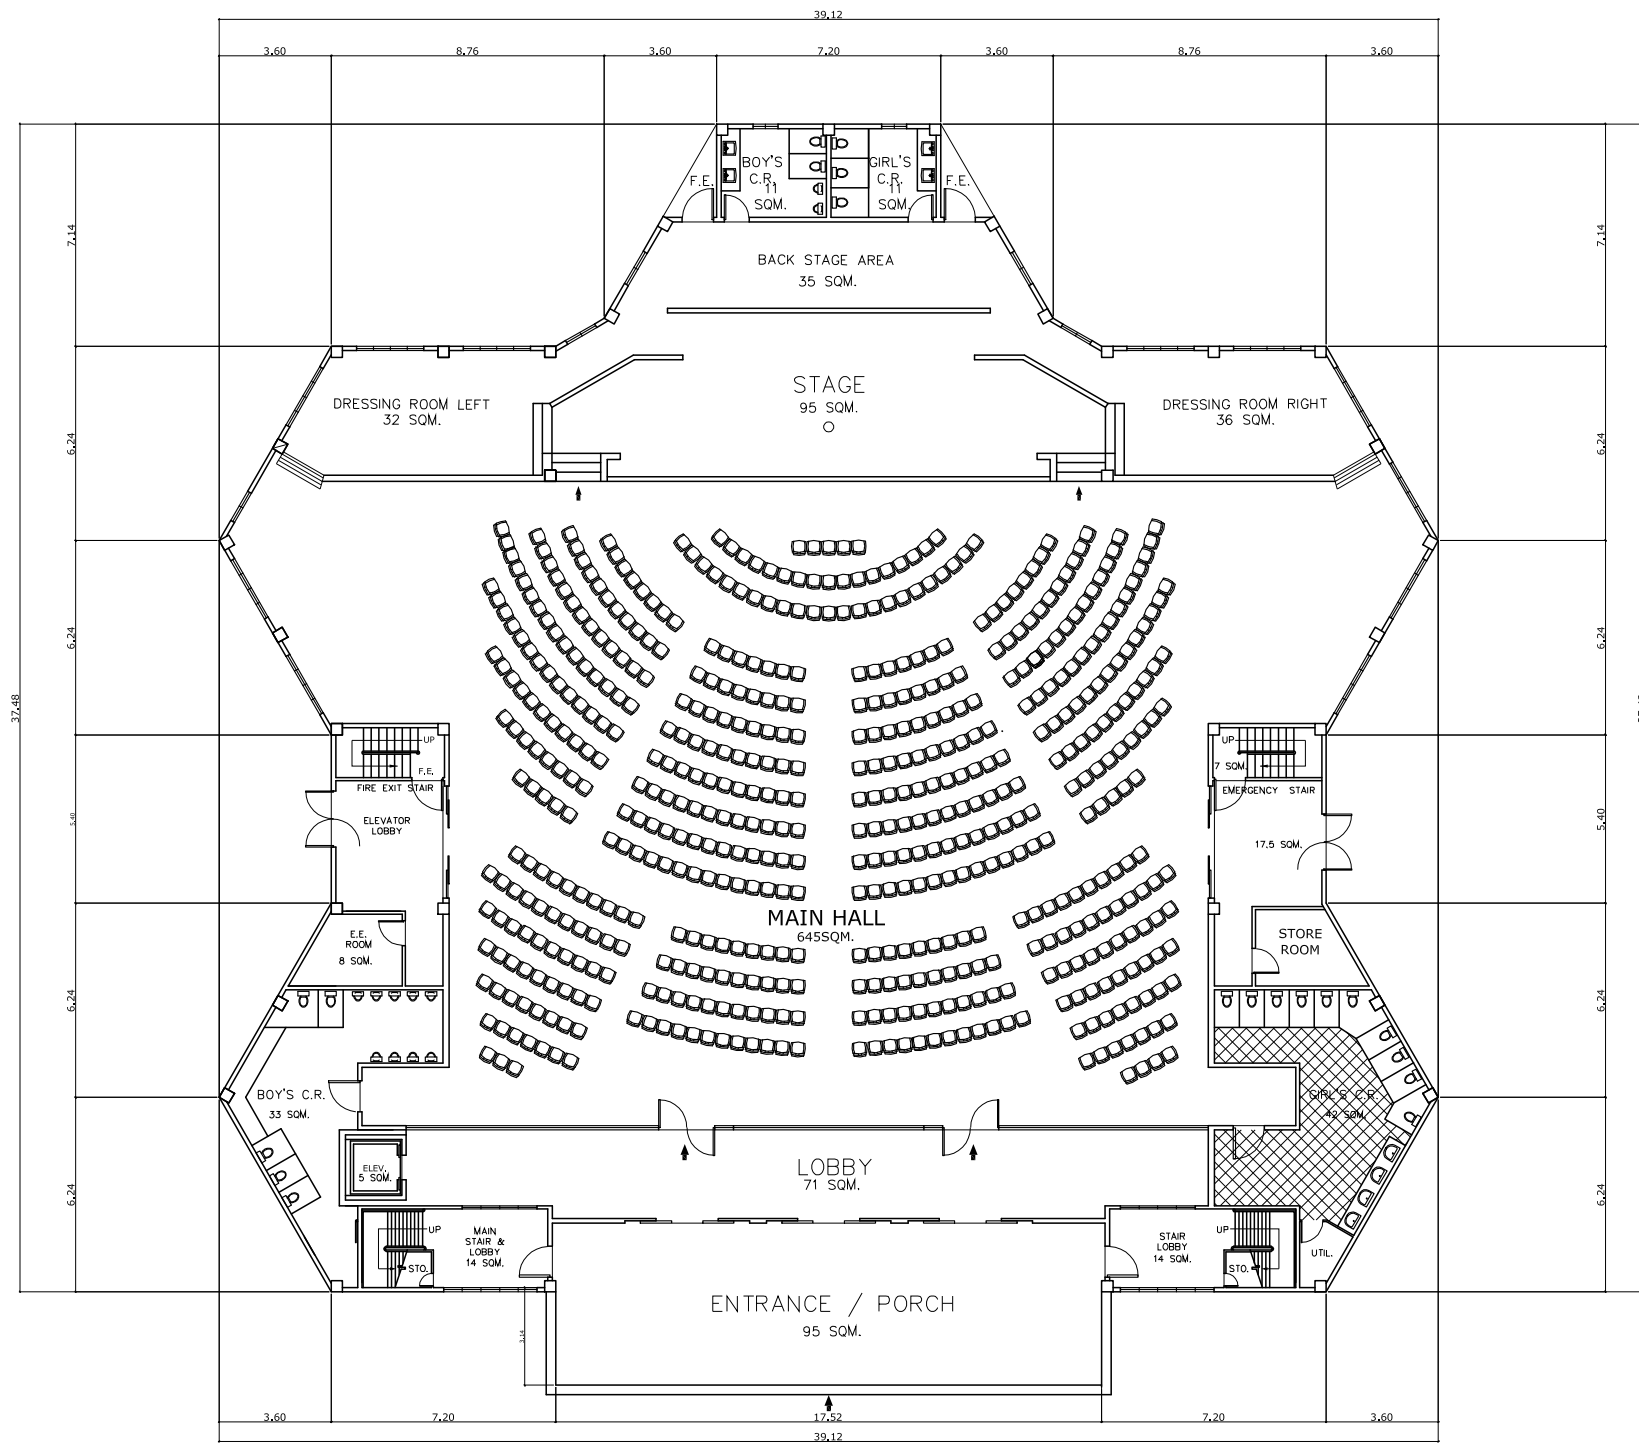

GROUND FLOOR PLAN
SCALE 1:300M

<p>OWNER:</p>  <p>REPUBLIC OF THE PHILIPPINES DEPARTMENT OF SCIENCE AND TECHNOLOGY PHILIPPINE SCIENCE HIGH SCHOOL MIMAROPA REGION CAMPUS BRGY. RIZAL, ODIONGAN, ROMBLON</p>	<p>PROJECT TITLE:</p> <p>CONSTRUCTION OF LABORATORY BUILDING</p> <p>LOCATION: BRGY. RIZAL, ODIONGAN, ROMBLON</p>	<p>PREPARED BY:</p> <p>JOLITO G. TAN RESIDENT ARCHITECT</p>	<p>APPROVED BY:</p> <p>EDWARD C. ALBARACIN CAMPUS DIRECTOR</p>	<p>SHEET CONTENTS</p> <p>AS SHOWN</p>	<p>SHEET NO.</p> <p>A</p> <p>2 6</p>
---	---	-----------------------------------------------------------------	--------------------------------------------------------------------	---------------------------------------	----------------------------------------