



REPUBLIC OF THE PHILIPPINES
DEPARTMENT OF SCIENCE AND TECHNOLOGY
PHILIPPINE SCIENCE HIGH SCHOOL
MARIKINA RESEARCH CAMPUS
MARIKINA RESEARCH CAMPUS, CANTONMENT MARIKINA


PROJECT TITLE / ARCHITECT:
PROPOSED DONATORY BUILDING - 2
MARIKINA RESEARCH CAMPUS, CANTONMENT MARIKINA

PREPARED BY:
ARCEL DELILLO & TAN
REGISTERED ARCHITECT

APPROVED BY:
EDWARD C. ALMAYAN
CANTONMENT MARIKINA

SHEET CONTENT

SHEET NO.
AR - 05

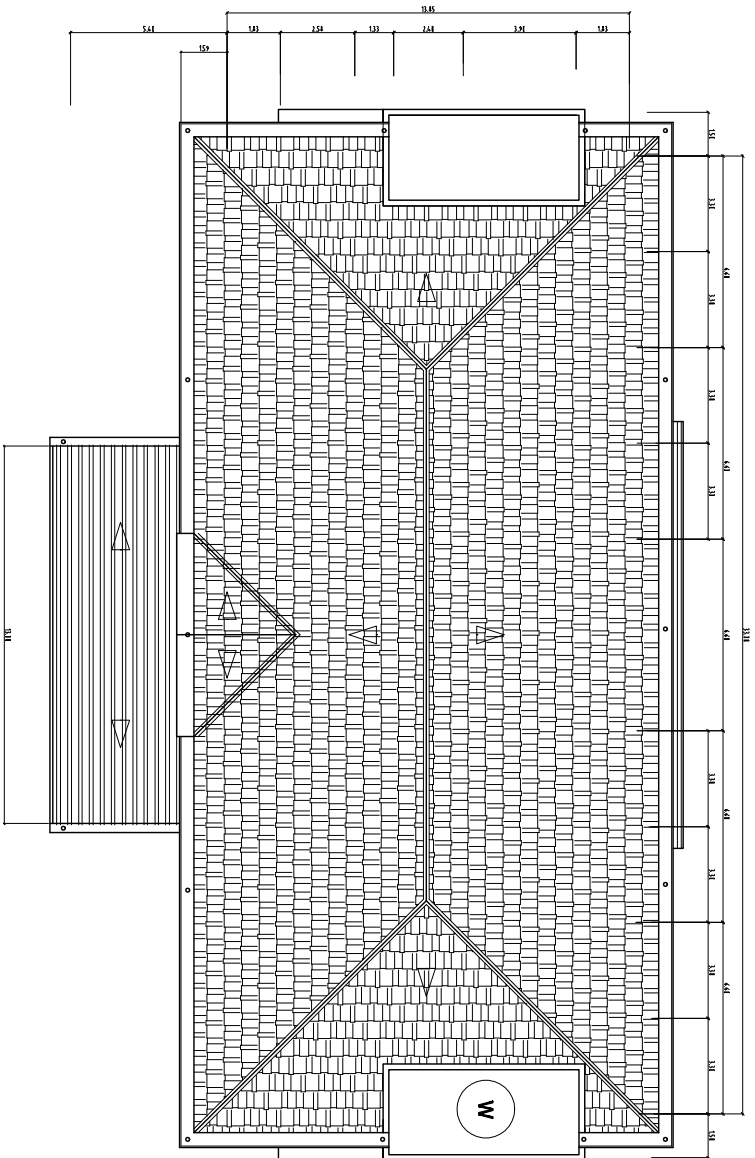

ROOF PLAN
SCALE 1:100 M.M.