



1 MAIN GATE FLOOR PLAN
SCALE: 1:80 M

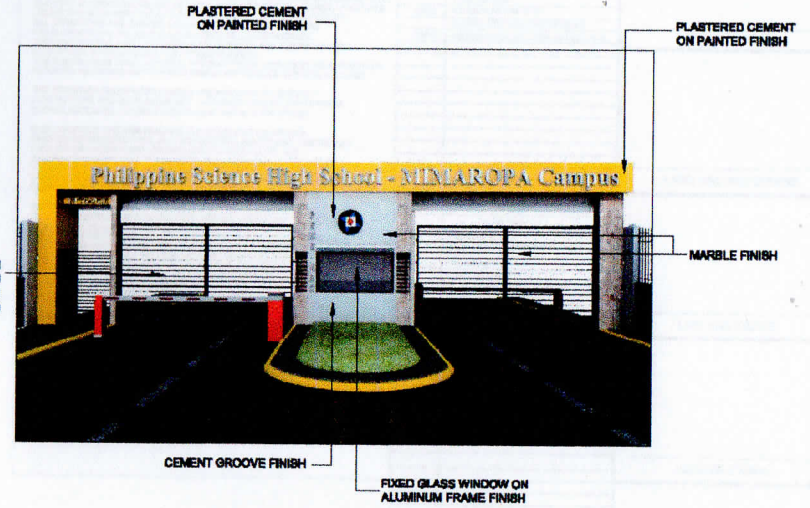

2 MAIN GATE PERSPECTIVE
A-1 NTS

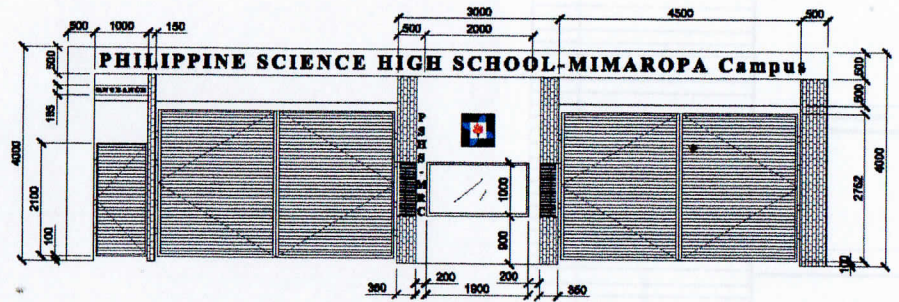

3 MAIN GATE ELEVATION
SCALE: 1:50 M

| | | | | | | | |
|---|---|--|---|---|--|---|----------------------------|
| Legazpi Premium Development Corporation | ARCHITECT: ROBERTO R. CAMACHO <small>REGISTERED & LICENSED ARCHITECT</small> | PROJECT TITLE: CONSTRUCTION OF PERIMETER FENCE | REPUBLIC OF THE PHILIPPINES DEPARTMENT OF SCIENCE AND TECHNOLOGY PHILIPPINE SCIENCE HIGH SCHOOL MIMAROPA REGION CAMPUS BRGY. RIZAL, ODOONGAN, ROMBLON | APPROVED: EDWARD C. ALBARACIN <small>CAMPUS DIRECTOR</small> | DESIGNED BY: SAL 07/28/2017 ENCODED BY: JDP 07/28/2017 CHECKED BY: RRC 07/28/2017 APPROVED BY: RRC 07/28/2017 DATE ISSUED: SCALE: AS SHOWN PROJECT NO.: RBR-D19-B120618-027 | REVISIONS SHEET CONTENTS AS SHOWN | SHEET NO. PF |
| | PRC NO.: 004854 PTR NO.: 3082320 TIN NO.: 126-716-445 | ISSUED ON: NOV. 09, 1978 ISSUED ON: JAN. 16, 2016 ISSUED AT: QUEZON CITY | | LOCATION: BRGY. COBON, DIPLOG CITY, ZAMBANGA DEL NORTE | THIS DOCUMENT IS AN INSTRUMENT OF PROFESSIONAL SERVICE AND AS SUCH MAY NOT BE REPRODUCED IN WHOLE OR IN PART WITHOUT THE WRITTEN CONSENT OF THE ARCHITECT - R.R. CAMACHO | 1 3 | |