


**CANTEEN AND
STUDENT ACTIVITY
CENTER**

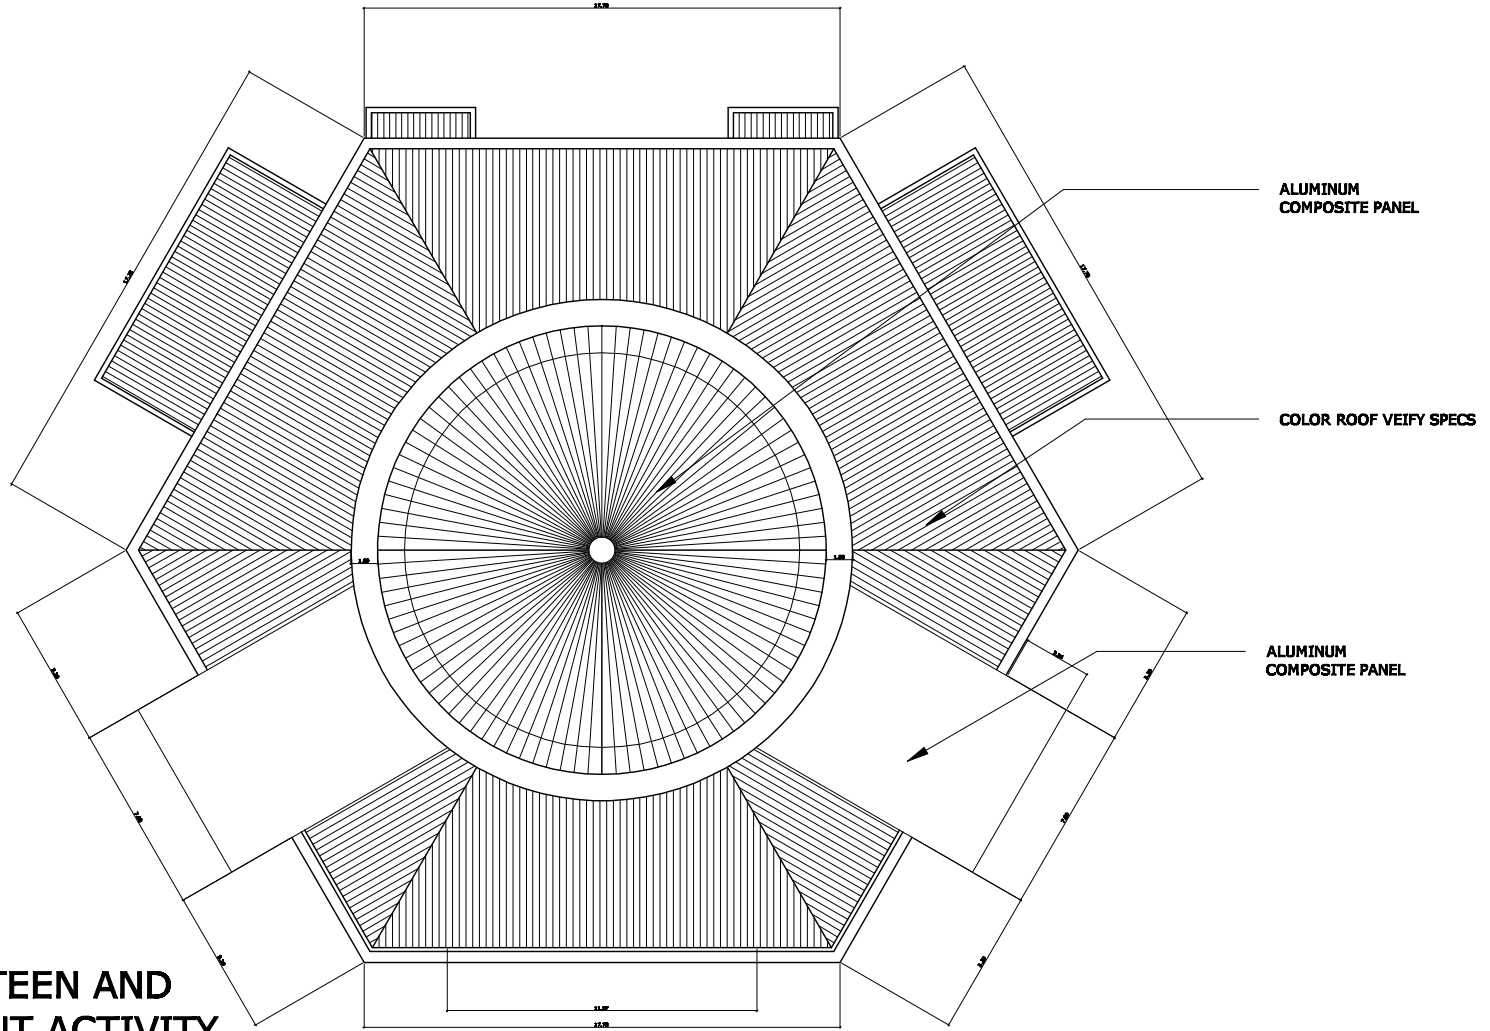

ROOF PLAN

SCALE 1:200 MTS.



PHILIPPINE SCIENCE HIGHSCHOOL
MIMAROPA REGION CAMPUS
BGY. RIZAL, ODIONGAN, ROMBLON

PROPOSED BY:

CANTEEN AND STUDENT ACTIVITY CENTER

DR. EDWARD C. ALBARACIN

PREPARED BY:

JOLITO G. TAN
RESIDENT ARCHITECT

RECOMMENDED BY:

EDWARD C. ALBARACIN
CAMPUS DIRECTOR