


PLAN
SCALE 1:2 MTS.

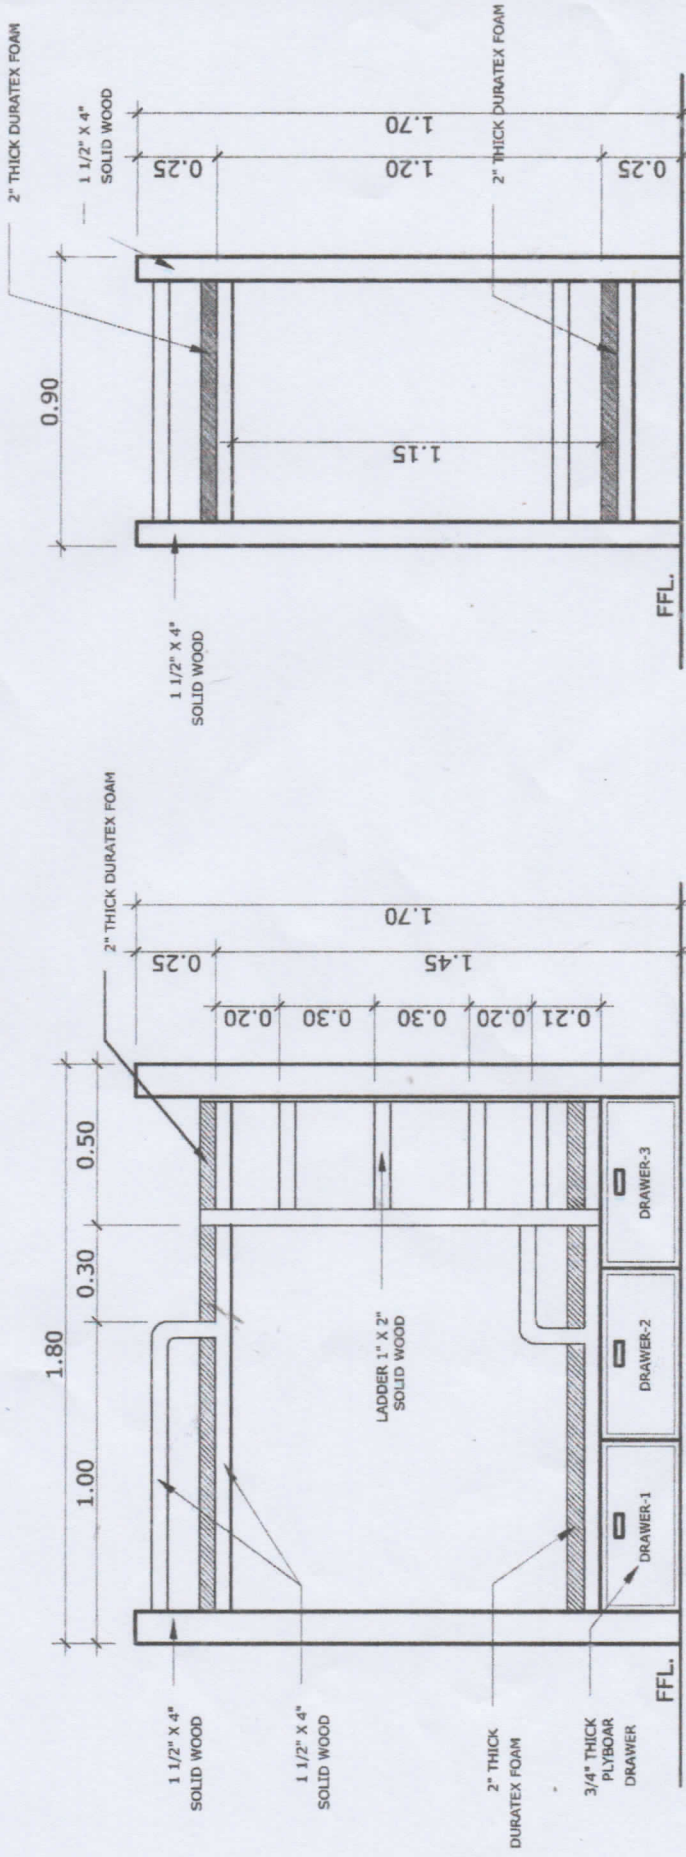

FRONT ELEVATION
SCALE 1:20 MTS.

SIDE ELEVATION
SCALE 1:20 MTS.

PREPARED BY: ARCH. JOLITO G. TAN

PROJECT TITLE: PSHS DORM DOUBLE DECK
BGY. RIZAL, ODIONGAN, ROMBLON