
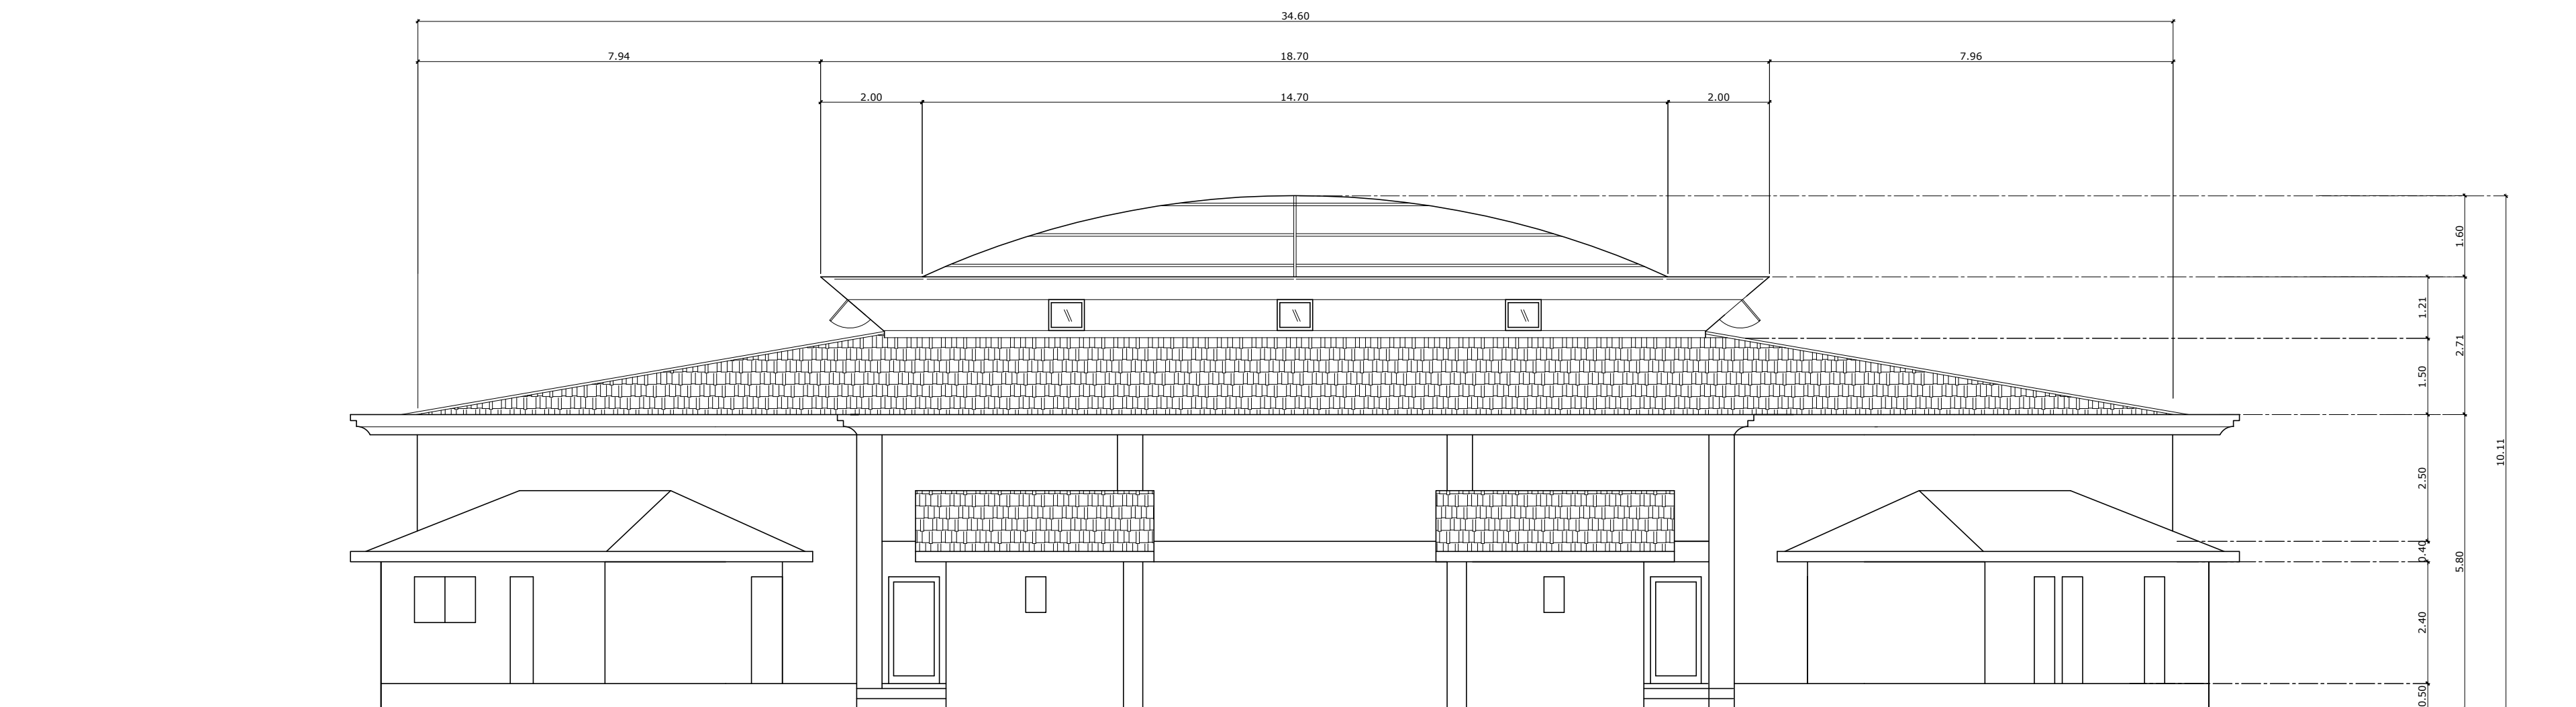


1 FRONT ELEVATION
 AR 05 SCALE 1:100 MTS.

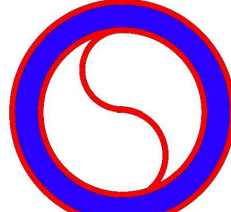

2 REAR ELEVATION
 AR 05 SCALE 1:100 MTS.

CONTRACTOR	ARCHITECT:	PROJECT TITLE / LOCATION :	OWNER :	APPROVED BY:	SHEET CONTENT	SHEET NO.
 SHOLLEN ENGINEERS ARCHITECTS CONSULTANTS HEAVY EQUIPMENT RENTAL GENERAL ENGINEERING	ARCH. RONALD BANGOY CAINHOG DESIGNER PRC NO: 0014518 PTR NO: 8007948 TIN NO: 193 012 507 DATE: 01/18/17 PLACE: MISAMIS ORIENTAL	PROPOSED CANTEEN AND STUDENT ACTIVITY CENTER MIMAROPA REGION CAMPUS, ODIONGAN ROMBLON	REPUBLIC OF THE PHILIPPINES DEPARTMENT OF SCIENCE AND TECHNOLOGY PHILIPPINE SCIENCE HIGH SCHOOL MIMAROPA REGION CAMPUS MIMAROPA REGION CAMPUS, ODIONGAN ROMBLON	EDWARD C. ALBARACIN CAMPUS DIRECTOR	FRONT ELEVATION REAR ELEVATION	AR - 05