



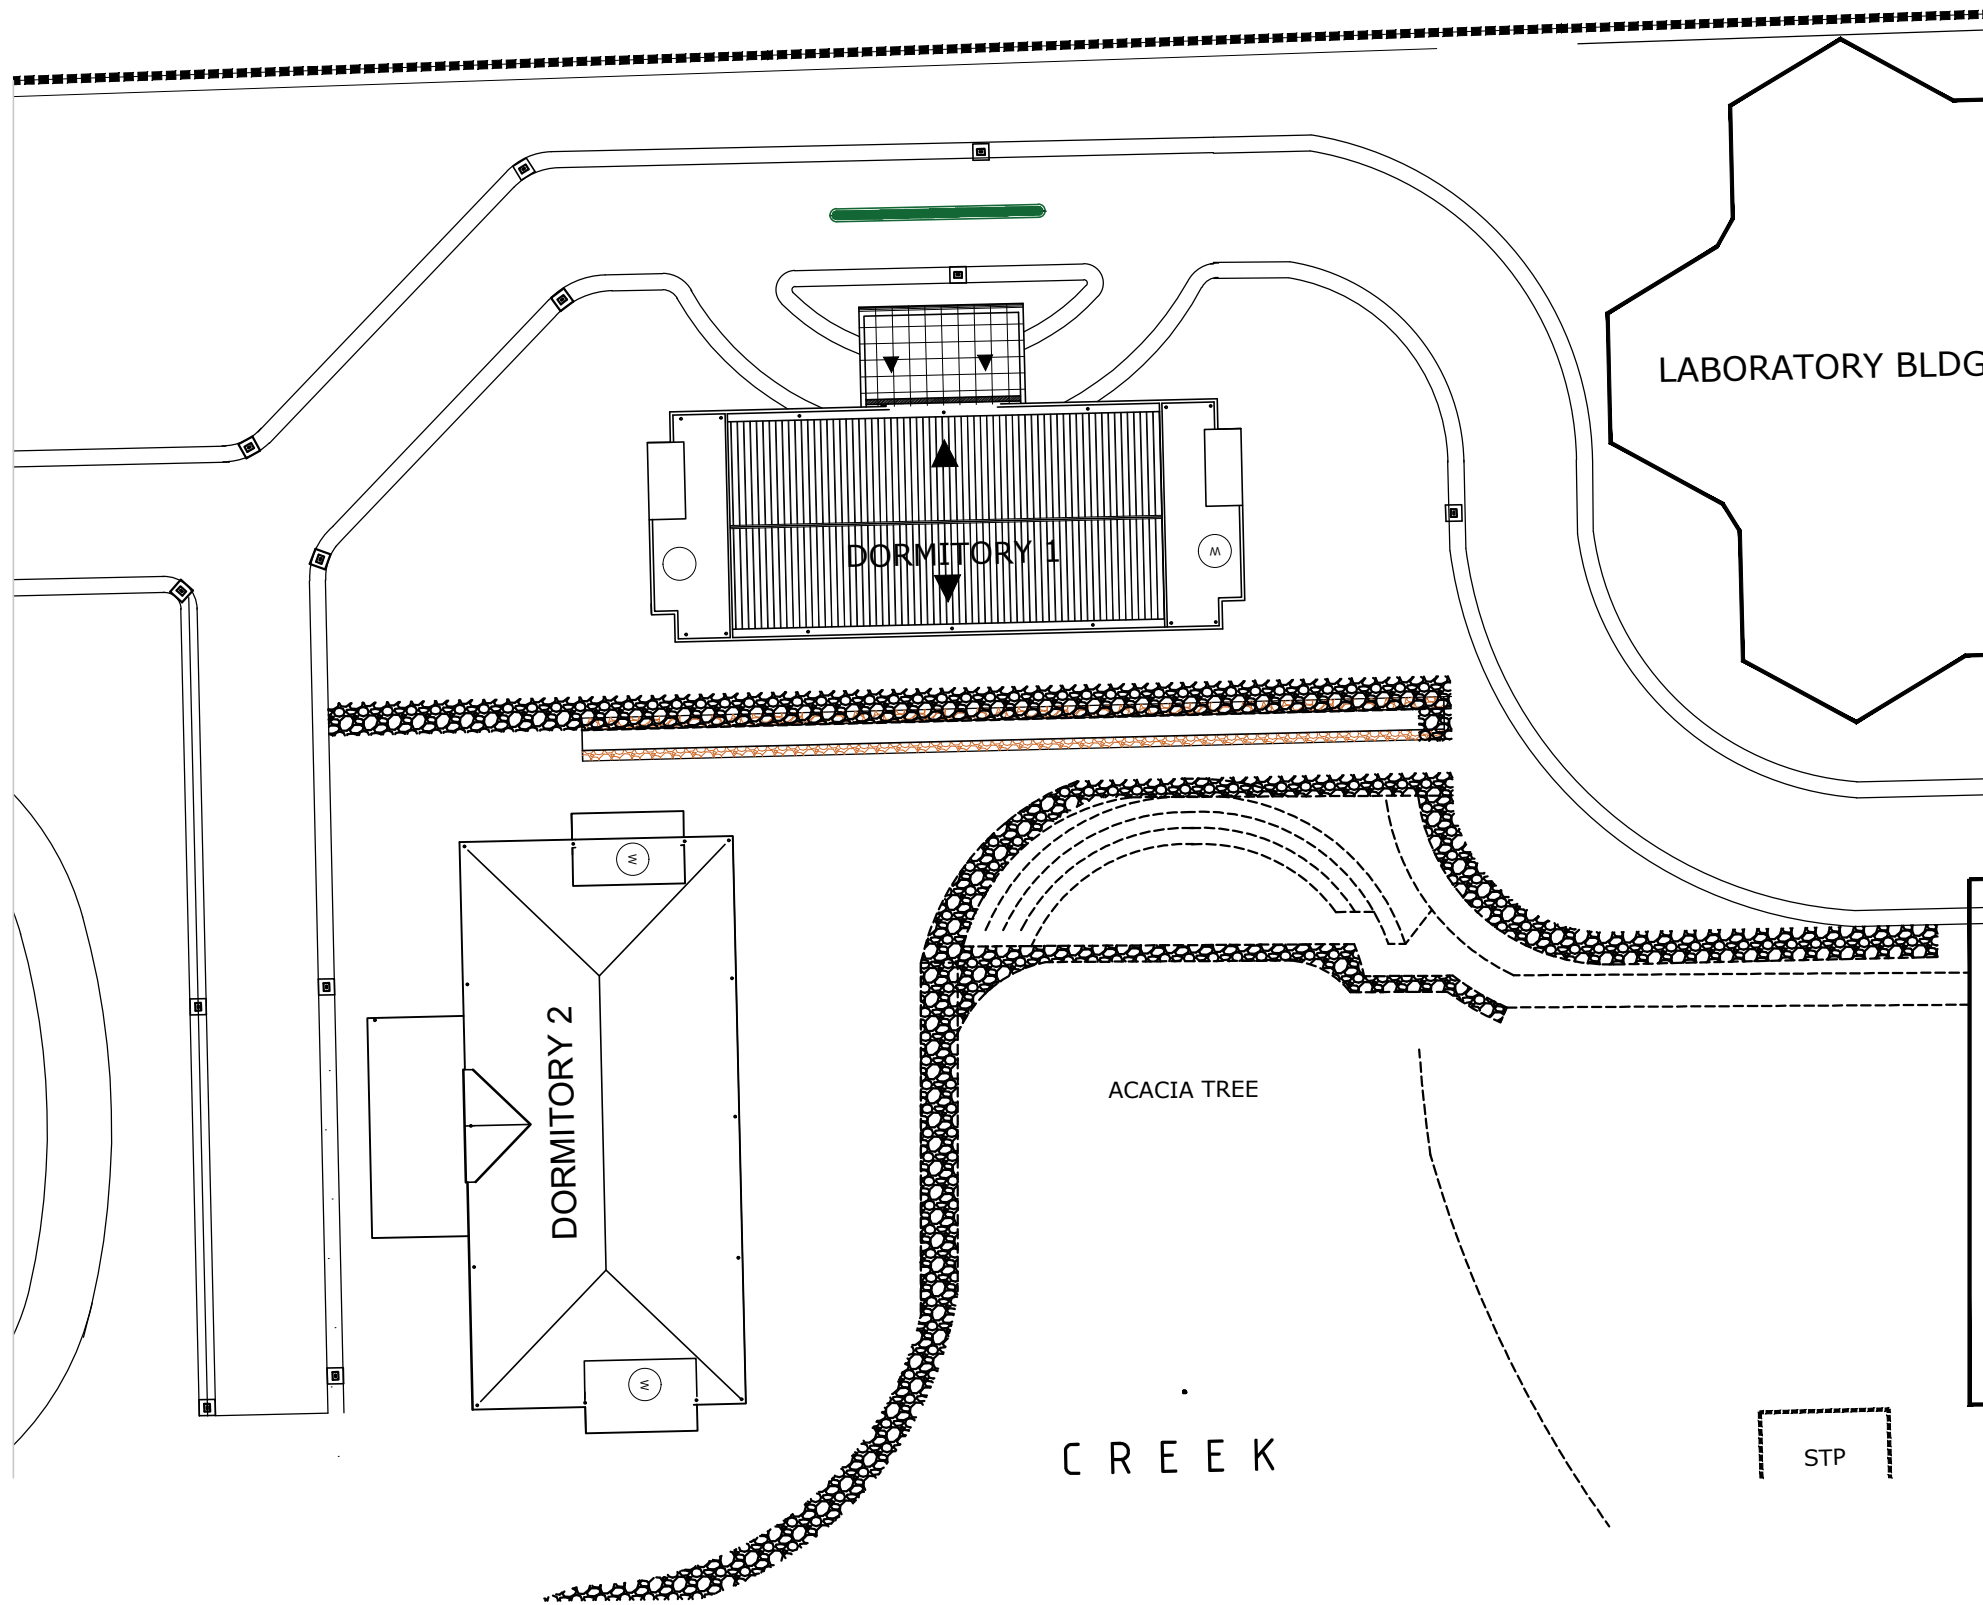


1 PERSPECTIVE  
A-1 NTS

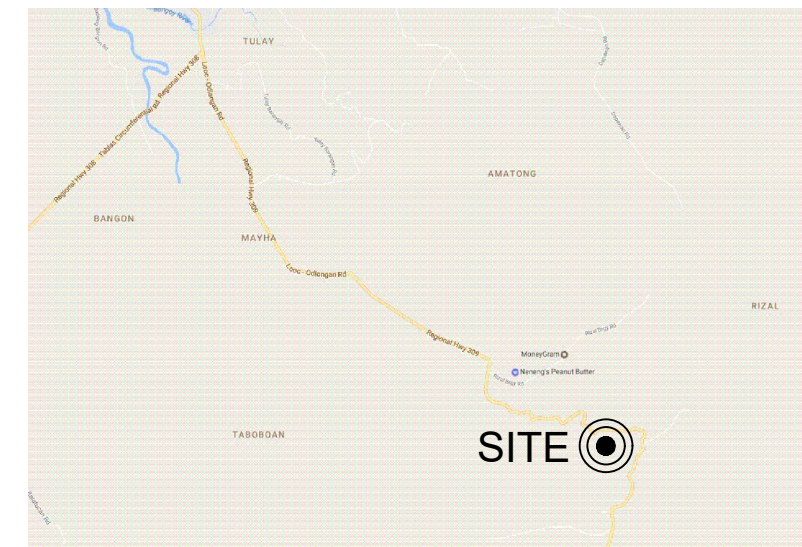


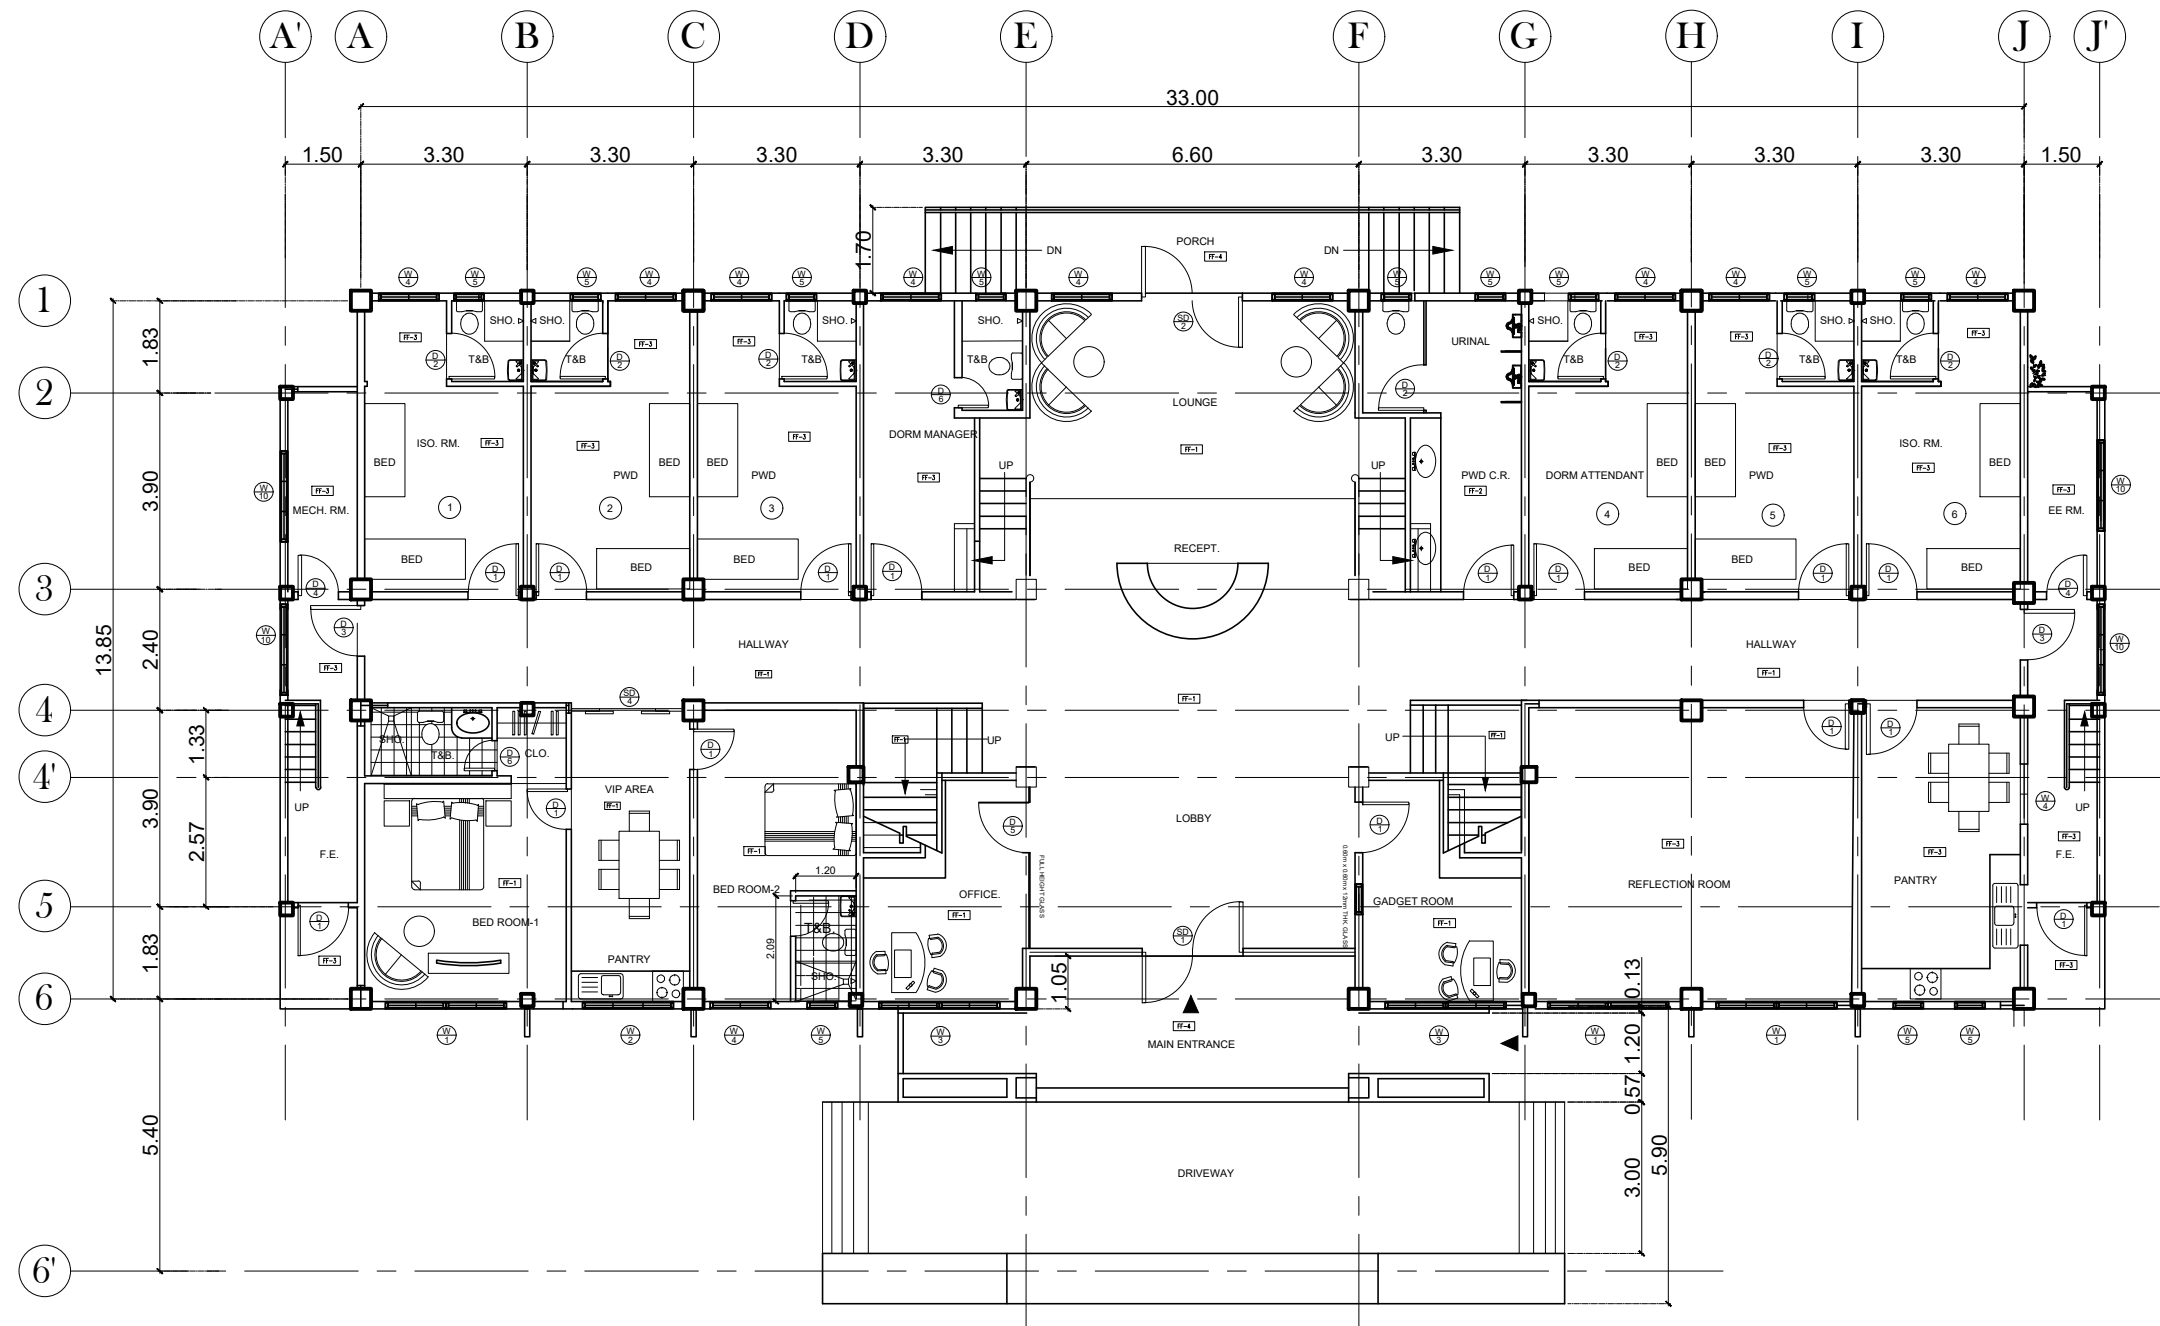
2 VICINITY MAP  
A-1 NTS

OWNER:	Project Title:	Prepared by:	Recommending approval by:	Approved by:	Sheet Content:	Sheet No.
 Republic of the Philippines DEPARTMENT OF SCIENCE AND TECHNOLOGY Philippine Science High School MIMAROPA Region Campus Brgy. Rizal, Odiongan, Romblon 5505	<b>CONSTRUCTION OF DORMITORY BUILDING I</b>	<b>PLANNING TEAM</b>	<b>Meriam F. Fallar</b> FAD Chief	<b>Edward C. Albaracin</b> Campus Director III	As Shown	<b>A</b>
	Location: Brgy. Rizal, Odiongan Romblon 5505	Date Prepared:	Date:	Date:		1   14



1
SITE DEVELOPMENT PLAN  
A-2
SCALE
NTS


OWNER:	Project Title:	Prepared by:	Recommending approval by:	Approved by:	Sheet Content:	Sheet No.
 Republic of the Philippines DEPARTMENT OF SCIENCE AND TECHNOLOGY Philippine Science High School MIMAROPA Region Campus Brgy. Rizal, Odiongan, Romblon 5505	<b>CONSTRUCTION OF DORMITORY BUILDING I</b>	<u>PLANNING TEAM</u>	<u>Meriam F. Fallar</u> FAD Chief	<u>Edward C. Albaracin</u> Campus Director III	As Shown	A
	Location: Brgy. Rizal, Odiongan Romblon 5505	Date Prepared:	Date:	Date:		2



1
GROUND FLOOR PLAN  
A-3
SCALE
1:150M

FLOOR FINISHES SCHEDULE	
FF-1	SMOOTH FINISH CONCRETE TOPPING WITH FLEXIBLE EPOXY PAINT FINISH
FF-2	300MM X 300MM PORCELAIN TILES (NON-SKID)
FF-3	SMOOTH FINISH CONCRETE TOPPING
FF-4	STAMP CONCRETE FINISH (VERIFY PATTERN)
LEGEND	
FFL	FINISH FLOOR LEVEL


<b>OWNER:</b>	<b>Project Title:</b>	<b>Prepared by:</b>	<b>Recommending approval by:</b>	<b>Approved by:</b>	<b>Sheet Content:</b>	<b>Sheet No.</b>		
Republic of the Philippines DEPARTMENT OF SCIENCE AND TECHNOLOGY Philippine Science High School MIMAROPA Region Campus Brgy. Rizal, Odiongan, Romblon 5505	<b>CONSTRUCTION OF DORMITORY BUILDING I</b>	<u>PLANNING TEAM</u>	<u>Meriam F. Fallar</u> FAD Chief	<u>Edward C. Albaracin</u> Campus Director III	As Shown	A		
	Location: Brgy. Rizal, Odiongan Romblon 5505	Date Prepared:	Date:	Date:		<table border="1" style="width: 100%; border-collapse: collapse;"> <tr> <td style="width: 50%; text-align: center;">3</td> <td style="width: 50%; text-align: center;">14</td> </tr> </table>	3	14
3	14							

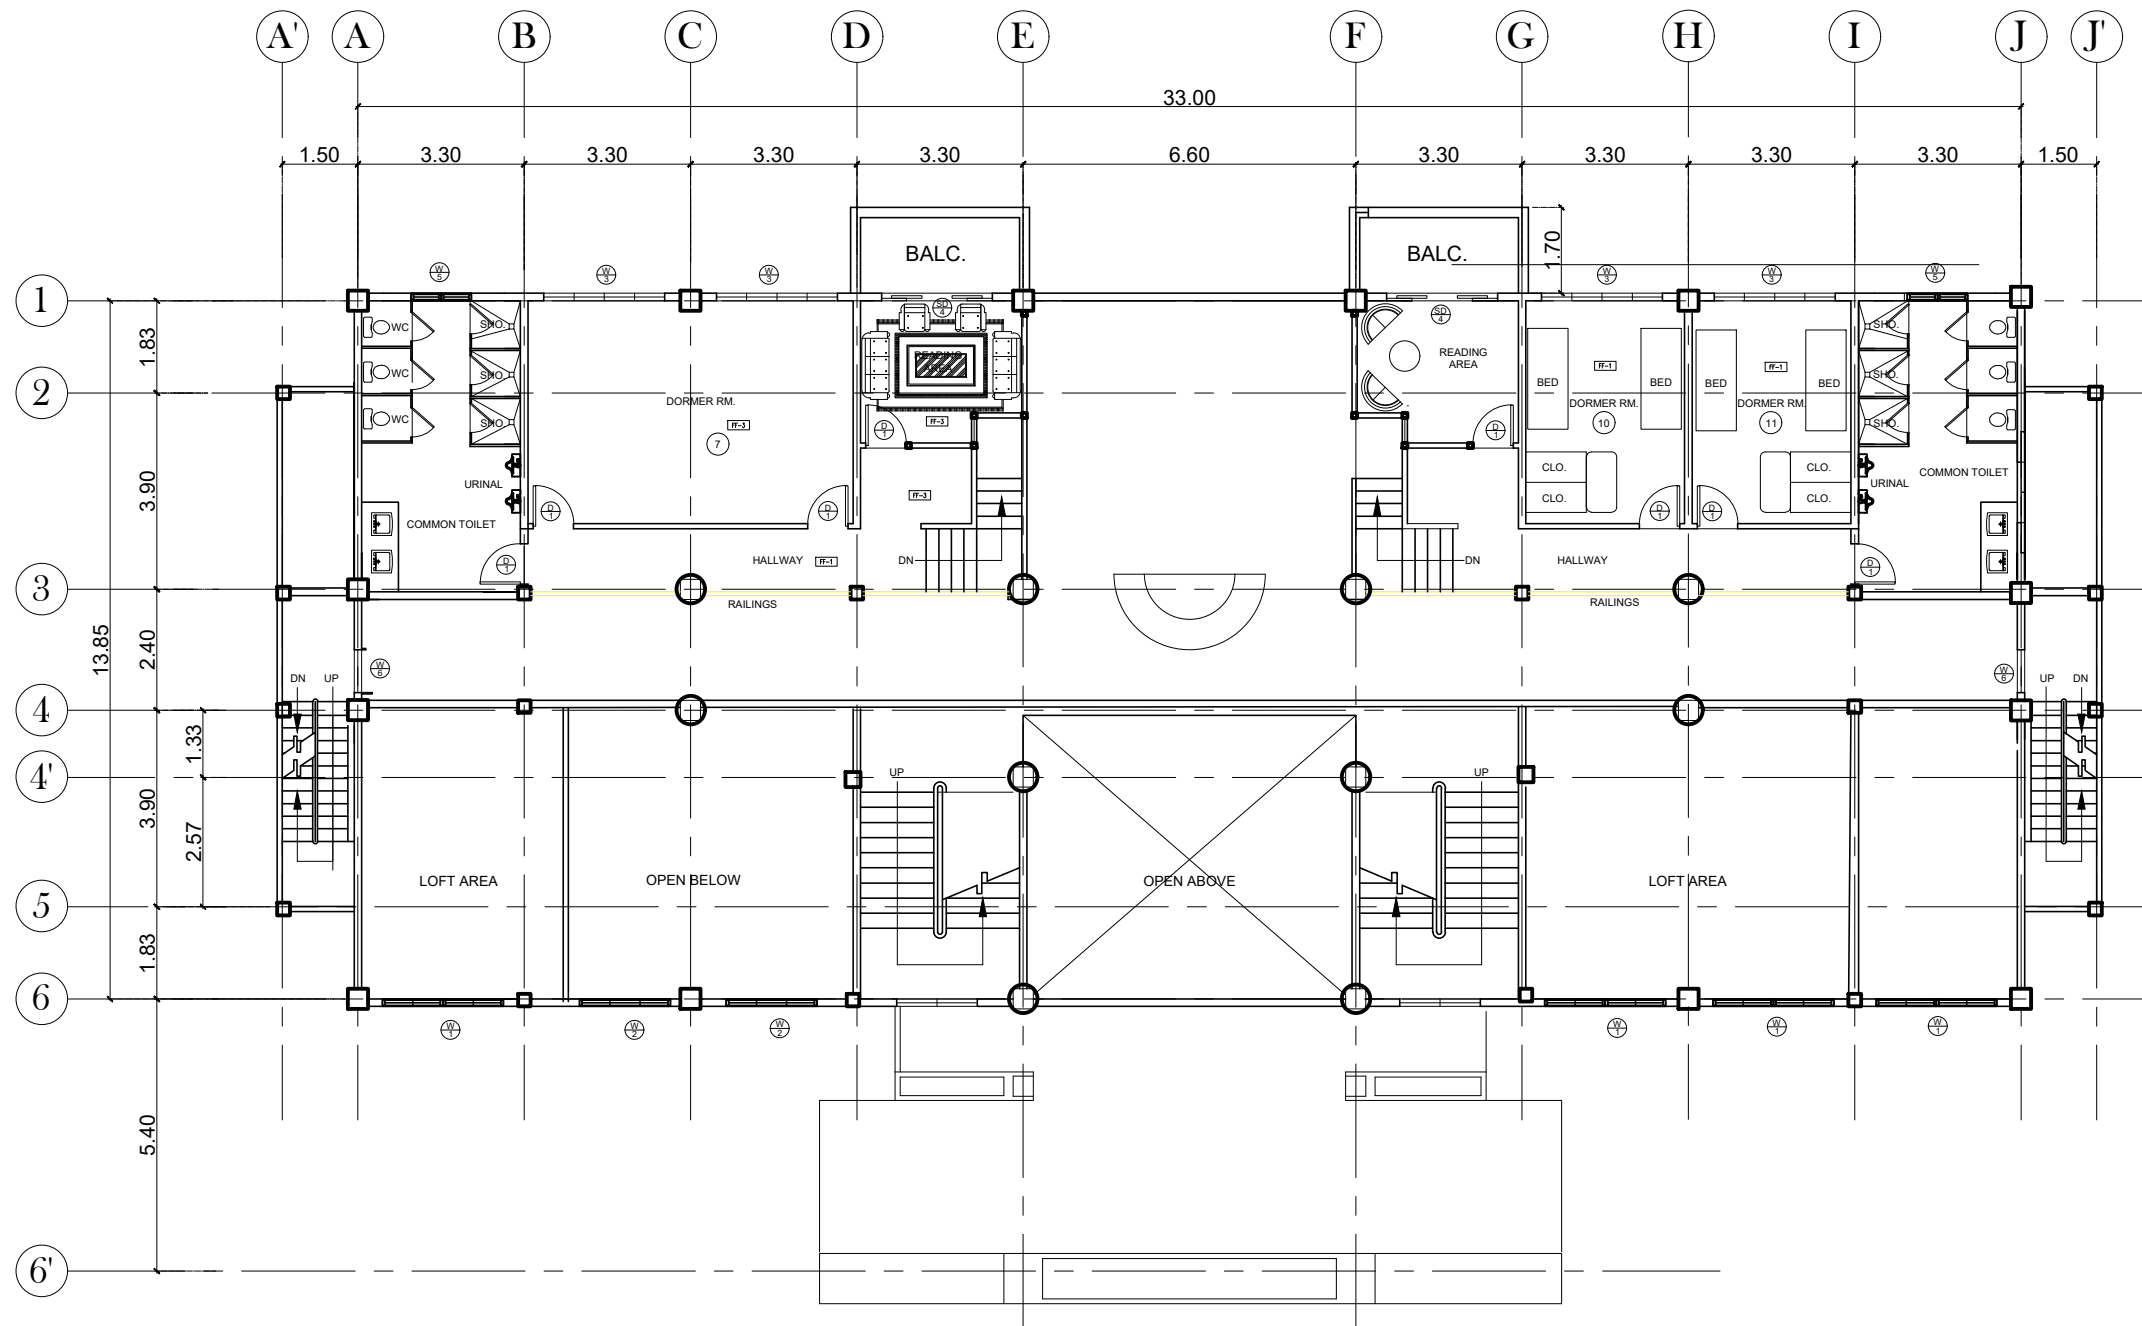

1
**MEZZANINE FLOOR PLAN**  
 A-4 SCALE 1:150M

FLOOR FINISHES SCHEDULE	
FF-1	SMOOTH FINISH CONCRETE TOPPING WITH FLEXIBLE EPOXY PAINT FINISH
FF-2	300MM X 300MM PORCELAIN TILES (NON-SKID)
FF-3	SMOOTH FINISH CONCRETE TOPPING
FF-4	STAMP CONCRETE FINISH (VERIFY PATTERN)
LEGEND	
FFL	FINISH FLOOR LEVEL


OWNER:	Project Title:	Prepared by:	Recommending approval by:	Approved by:	Sheet Content:	Sheet No.
Republic of the Philippines DEPARTMENT OF SCIENCE AND TECHNOLOGY Philippine Science High School MIMAROPA Region Campus Brgy. Rizal, Odiongan, Romblon 5505	<b>CONSTRUCTION OF DORMITORY BUILDING I</b>	<u>PLANNING TEAM</u>	<u>Meriam F. Fallar</u> FAD Chief	<u>Edward C. Albaracin</u> Campus Director III	As Shown	A
	Location: Brgy. Rizal, Odiongan Romblon 5505	Date Prepared:	Date:	Date:		4   14

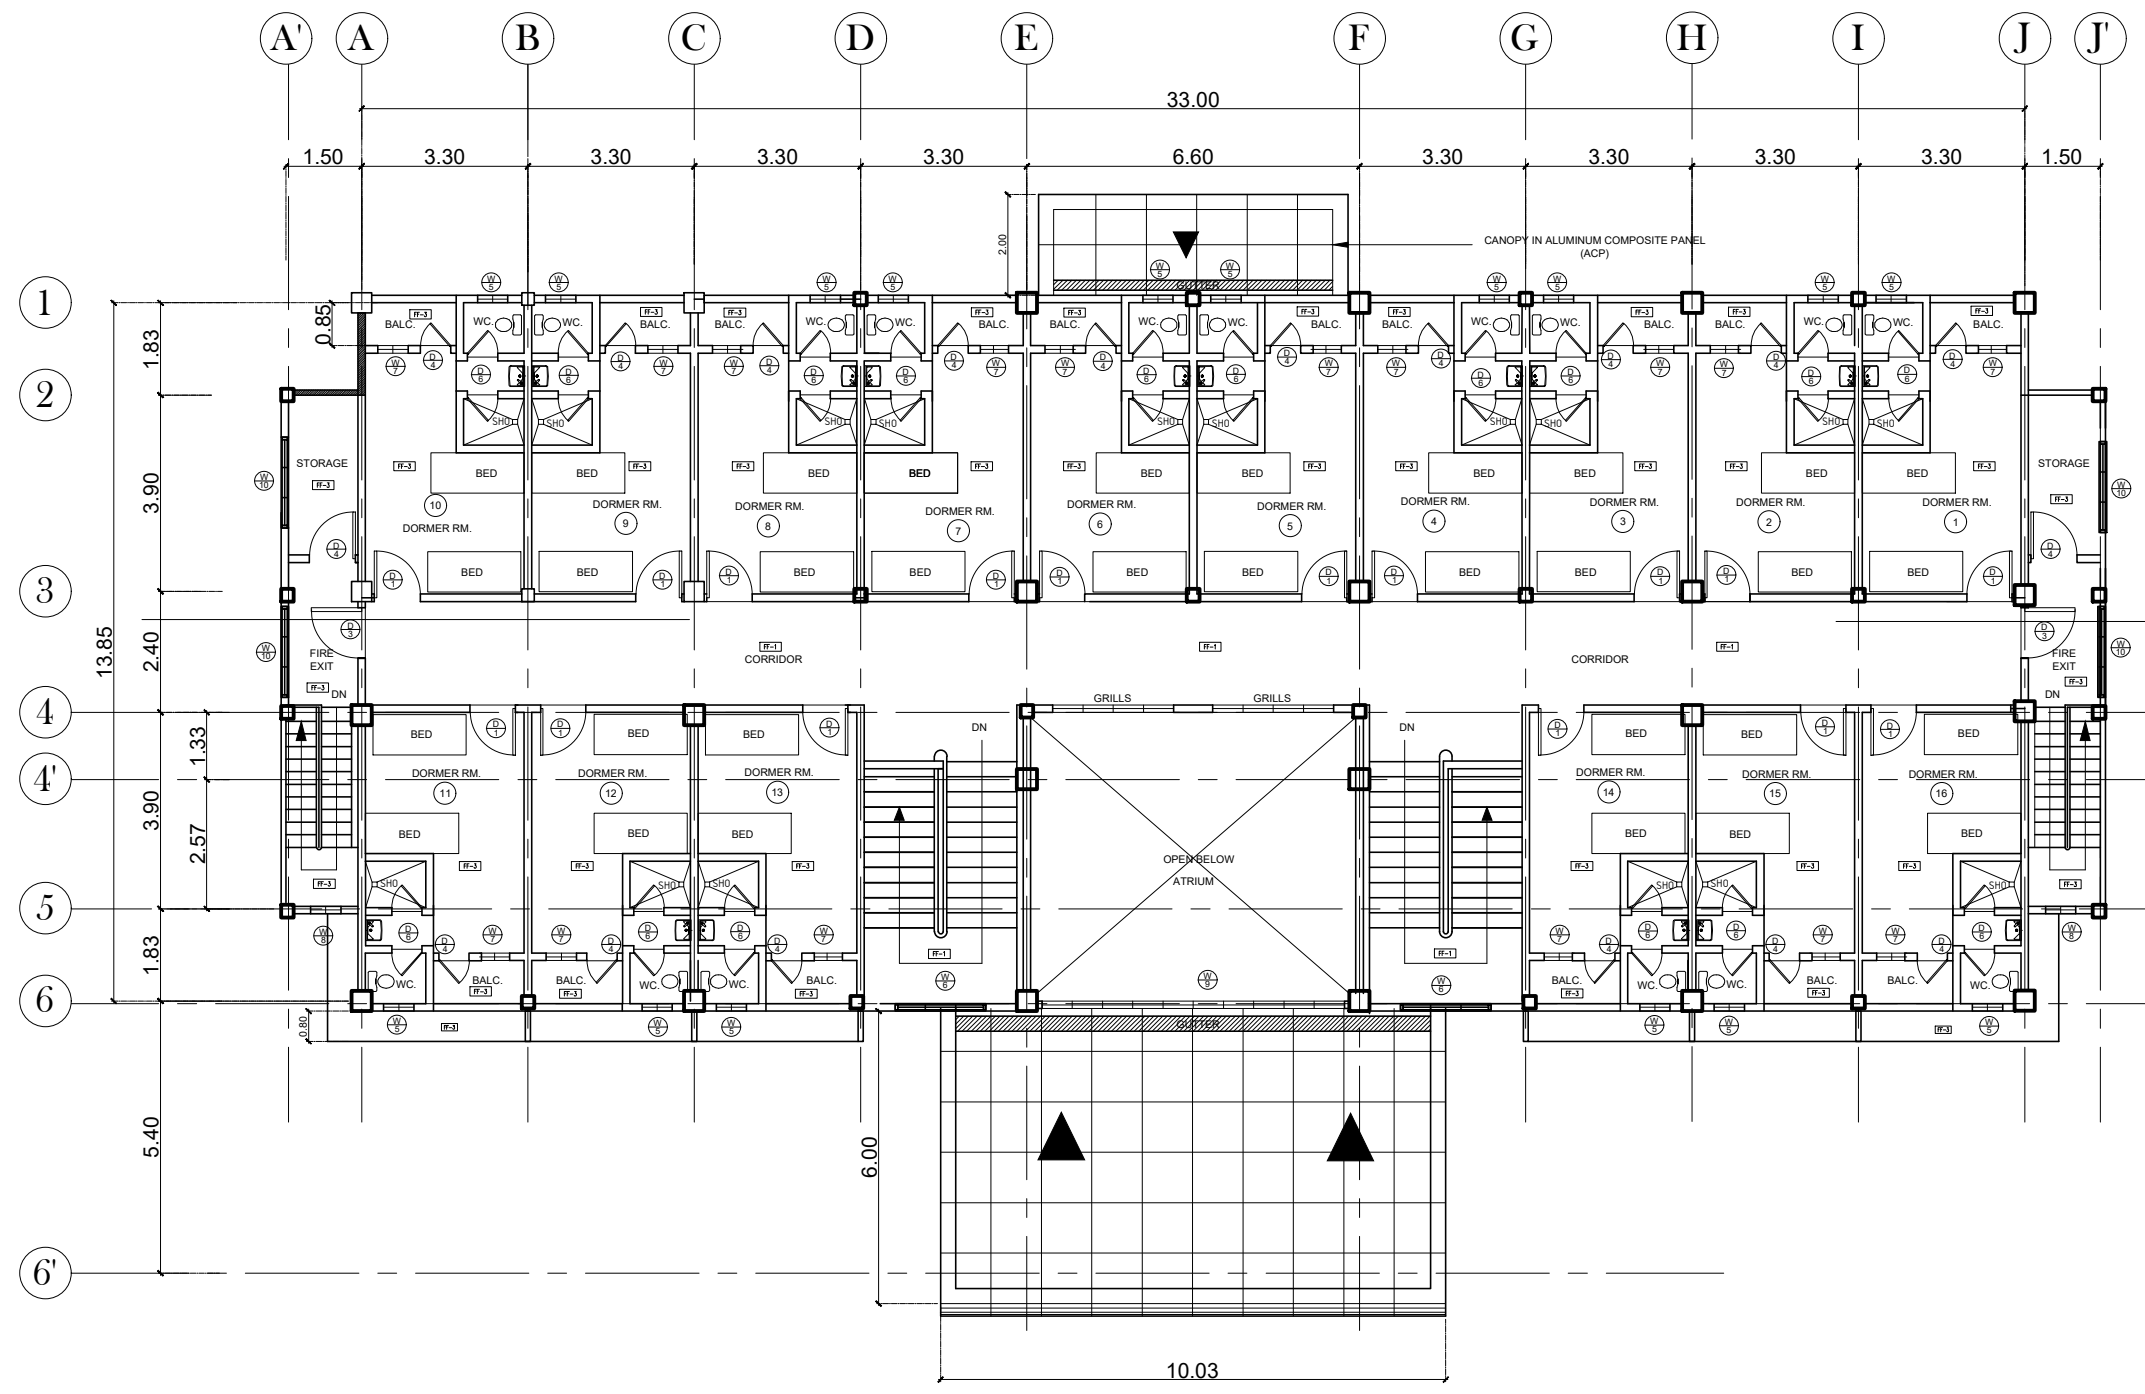

1
SECOND FLOOR PLAN  
A-5
SCALE
1:150M

FLOOR FINISHES SCHEDULE	
FF-1	SMOOTH FINISH CONCRETE TOPPING WITH FLEXIBLE EPOXY PAINT FINISH
FF-2	300MM X 300MM PORCELAIN TILES (NON-SKID)
FF-3	SMOOTH FINISH CONCRETE TOPPING
FF-4	STAMP CONCRETE FINISH (VERIFY PATTERN)
LEGEND	
FFL FLR. LVL.	FINISH FLOOR LEVEL


OWNER:	Project Title:	Prepared by:	Recommending approval by:	Approved by:	Sheet Content:	Sheet No.
Republic of the Philippines DEPARTMENT OF SCIENCE AND TECHNOLOGY Philippine Science High School MIMAROPA Region Campus Brgy. Rizal, Odiongan, Romblon 5505	<b>CONSTRUCTION OF DORMITORY BUILDING I</b>	<u>PLANNING TEAM</u>	<u>Meriam F. Fallar</u> FAD Chief	<u>Edward C. Albaracin</u> Campus Director III	As Shown	A
	Location: Brgy. Rizal, Odiongan Romblon 5505	Date Prepared:	Date:	Date:		5

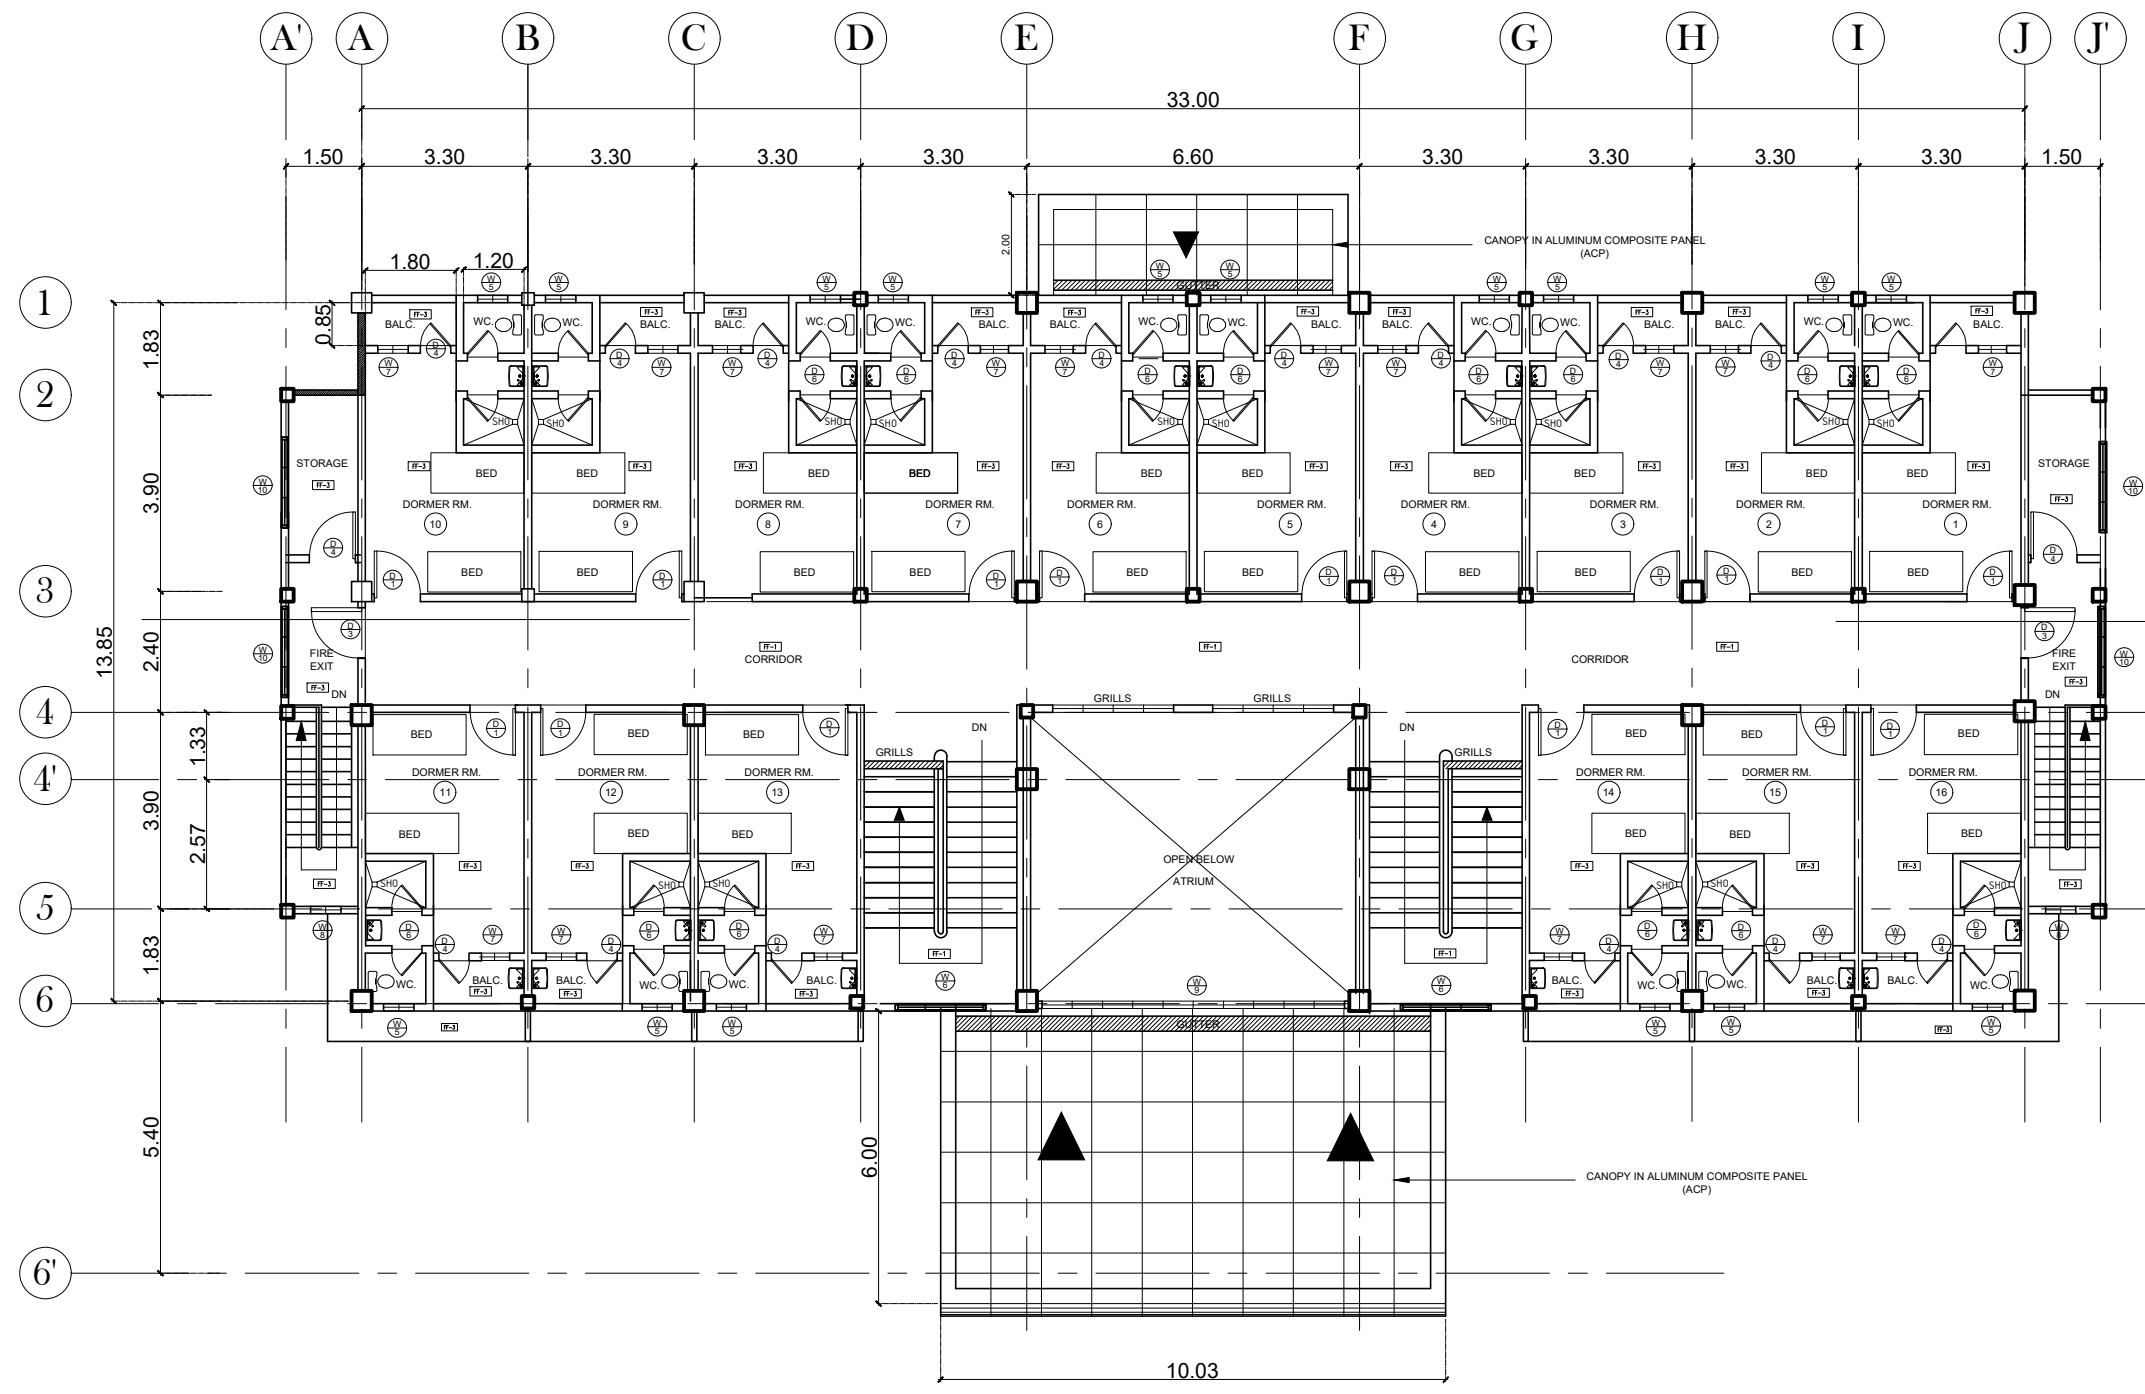

1
THIRD FLOOR PLAN  
A-6
SCALE
:150M

FLOOR FINISHES SCHEDULE	
FF-1	SMOOTH FINISH CONCRETE TOPPING WITH FLEXIBLE EPOXY PAINT FINISH
FF-2	300MM X 300MM PORCELAIN TILES (NON-SKID)
FF-3	SMOOTH FINISH CONCRETE TOPPING
FF-4	STAMP CONCRETE FINISH (VERIFY PATTERN)
LEGEND	
FIN. FLR. LVL.	FINISH FLOOR LEVEL


<b>OWNER:</b>	<b>Project Title:</b>	<b>Prepared by:</b>	<b>Recommending approval by:</b>	<b>Approved by:</b>	<b>Sheet Content:</b>	<b>Sheet No.</b>
Republic of the Philippines DEPARTMENT OF SCIENCE AND TECHNOLOGY Philippine Science High School MIMAROPA Region Campus Brgy. Rizal, Odiongan, Romblon 5505	<b>CONSTRUCTION OF DORMITORY BUILDING I</b>	<b>PLANNING TEAM</b>	<b>Meriam F. Fallar</b> FAD Chief	<b>Edward C. Albaracin</b> Campus Director III	As Shown	A
	Location: Brgy. Rizal, Odiongan Romblon 5505	Date Prepared:	Date:	Date:		6    14

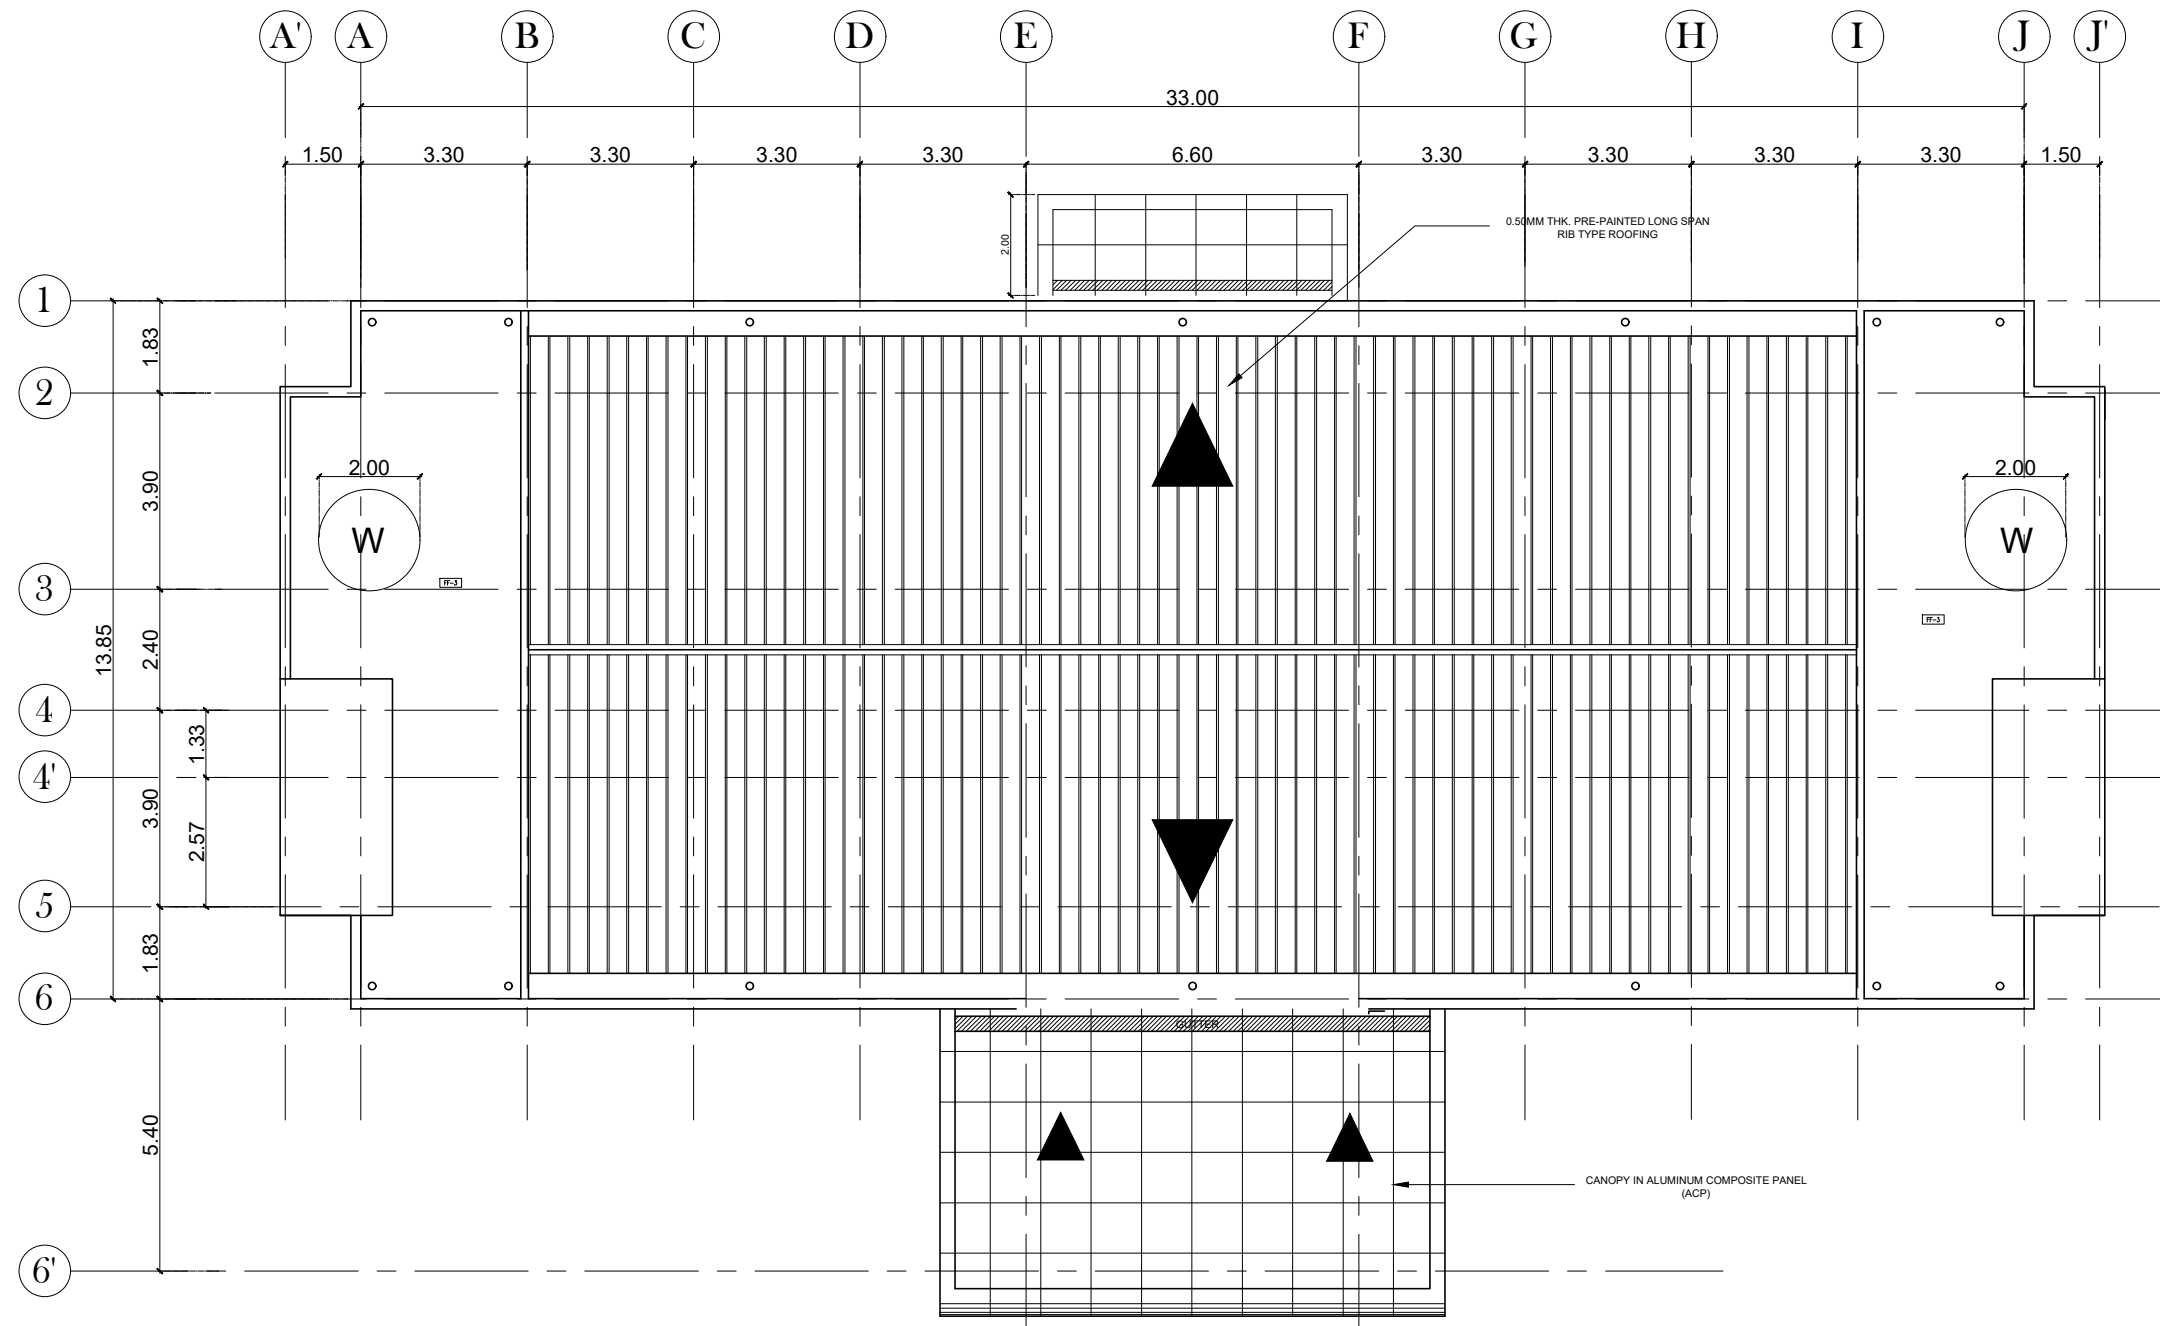

1
ROOF PLAN  
A-7
SCALE
:150M

FLOOR FINISHES SCHEDULE	
[FF-1]	SMOOTH FINISH CONCRETE TOPPING WITH FLEXIBLE EPOXY PAINT FINISH
[FF-2]	300MM X 300MM PORCELAIN TILES (NON-SKID)
[FF-3]	SMOOTH FINISH CONCRETE TOPPING
[FF-4]	STAMP CONCRETE FINISH (VERIFY PATTERN)
LEGEND	
	FINISH FLOOR LEVEL


<b>OWNER:</b>	<b>Project Title:</b>	<b>Prepared by:</b>	<b>Recommending approval by:</b>	<b>Approved by:</b>	<b>Sheet Content:</b>	<b>Sheet No.</b>
Republic of the Philippines DEPARTMENT OF SCIENCE AND TECHNOLOGY Philippine Science High School MIMAROPA Region Campus Brgy. Rizal, Odiongan, Romblon 5505	<b>CONSTRUCTION OF DORMITORY BUILDING I</b>	<u>PLANNING TEAM</u>	<u>Meriam F. Fallar</u> FAD Chief	<u>Edward C. Albaracin</u> Campus Director III	As Shown	A
	Location: Brgy. Rizal, Odiongan Romblon 5505	Date Prepared:	Date:	Date:		7   14

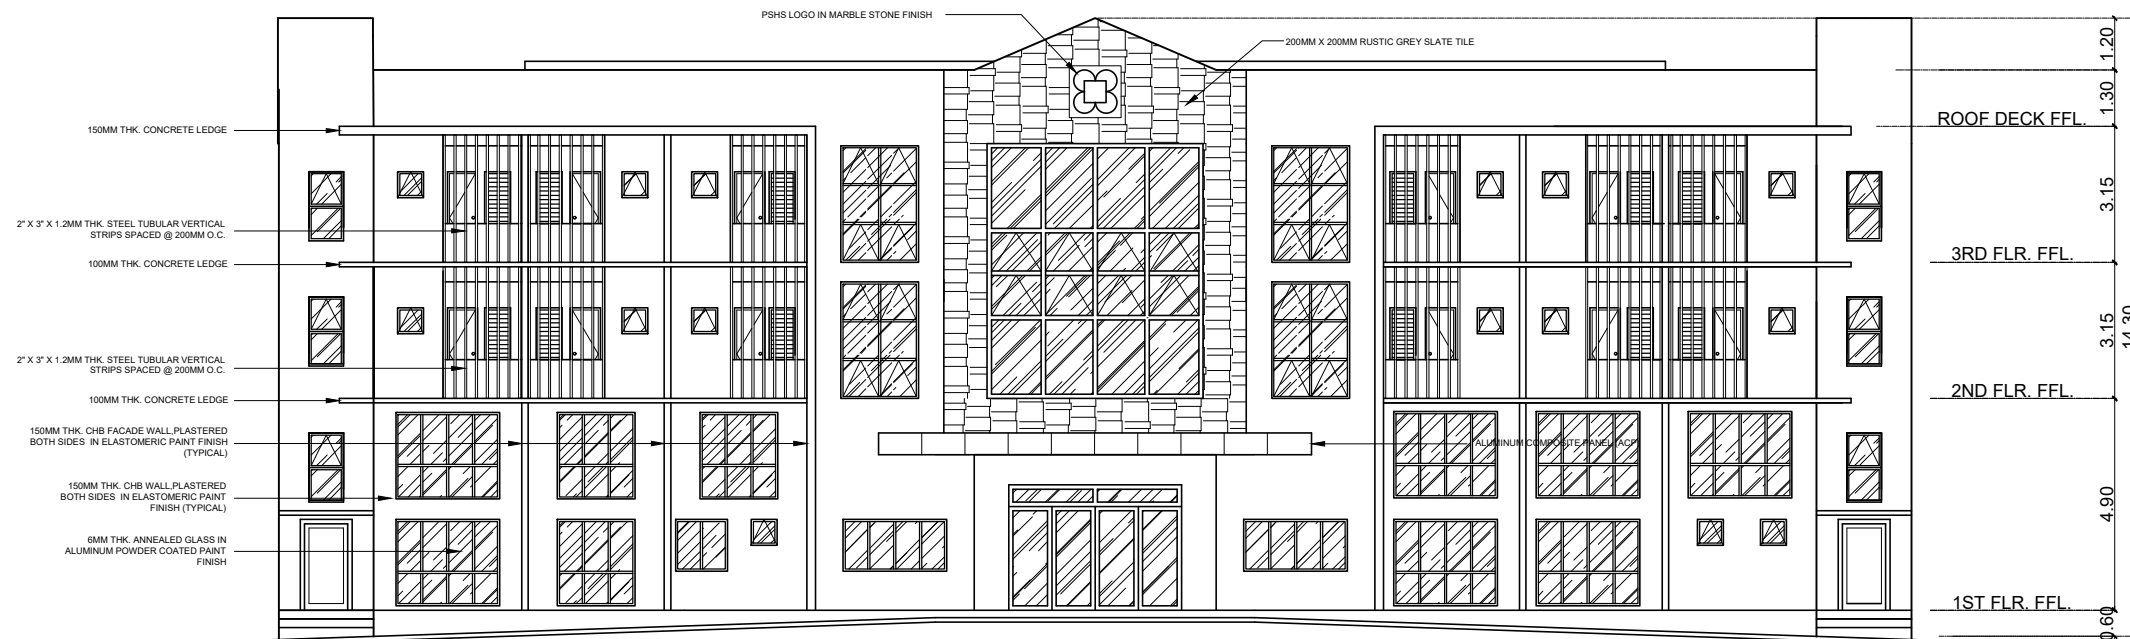


1
**FRONT ELEVATION**  
 A-8 SCALE 1:175M




2
**REAR ELEVATION**  
 A-8 SCALE 1:175M

OWNER:	Project Title:	Prepared by:	Recommending approval by:	Approved by:	Sheet Content:	Sheet No.
 Republic of the Philippines DEPARTMENT OF SCIENCE AND TECHNOLOGY Philippine Science High School MIMAROPA Region Campus Brgy. Rizal, Odiongan, Romblon 5505	<b>CONSTRUCTION OF DORMITORY BUILDING I</b>	<u>PLANNING TEAM</u>	<u>Meriam F. Fallar</u> FAD Chief	<u>Edward C. Albaracin</u> Campus Director III	As Shown	A
	Location: Brgy. Rizal, Odiongan Romblon 5505	Date Prepared:	Date:	Date:	8	14



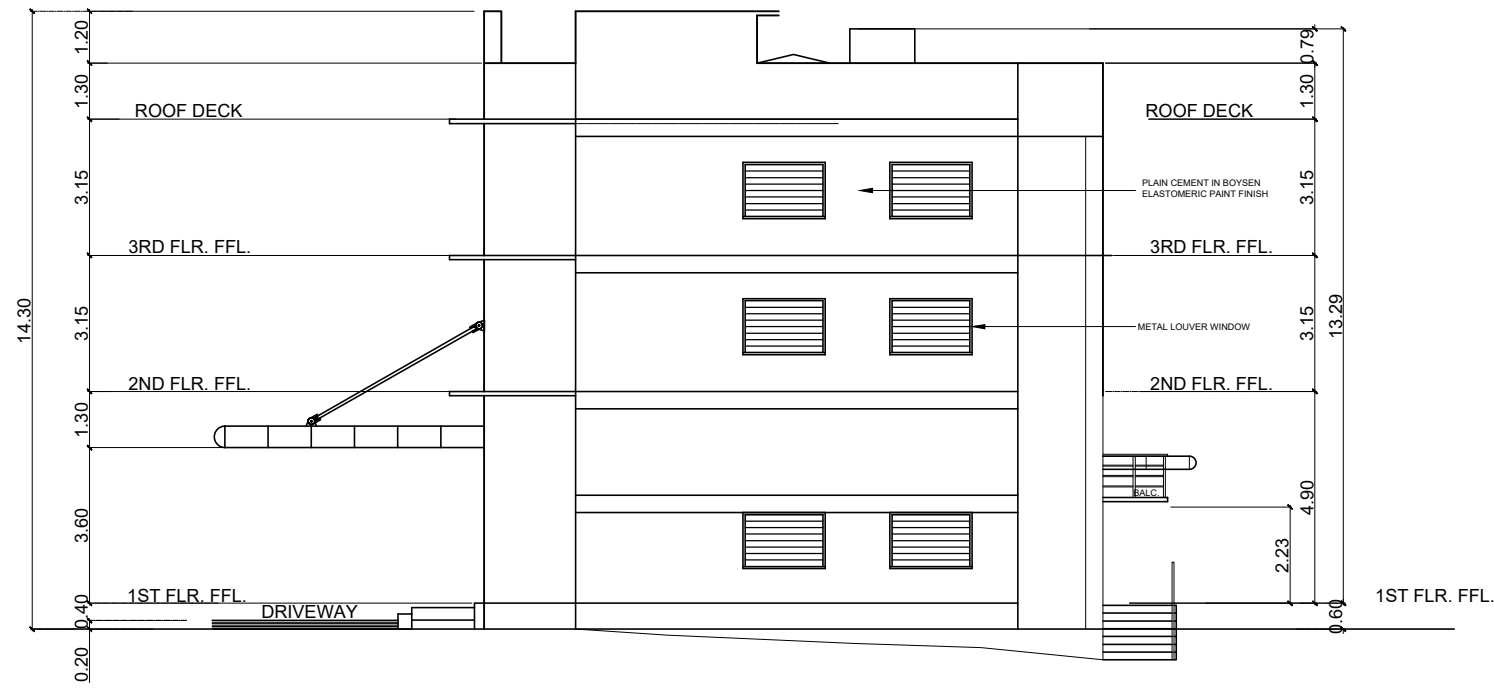


1
RIGHT SIDE ELEVATION  
A-9
SCALE
1:175M

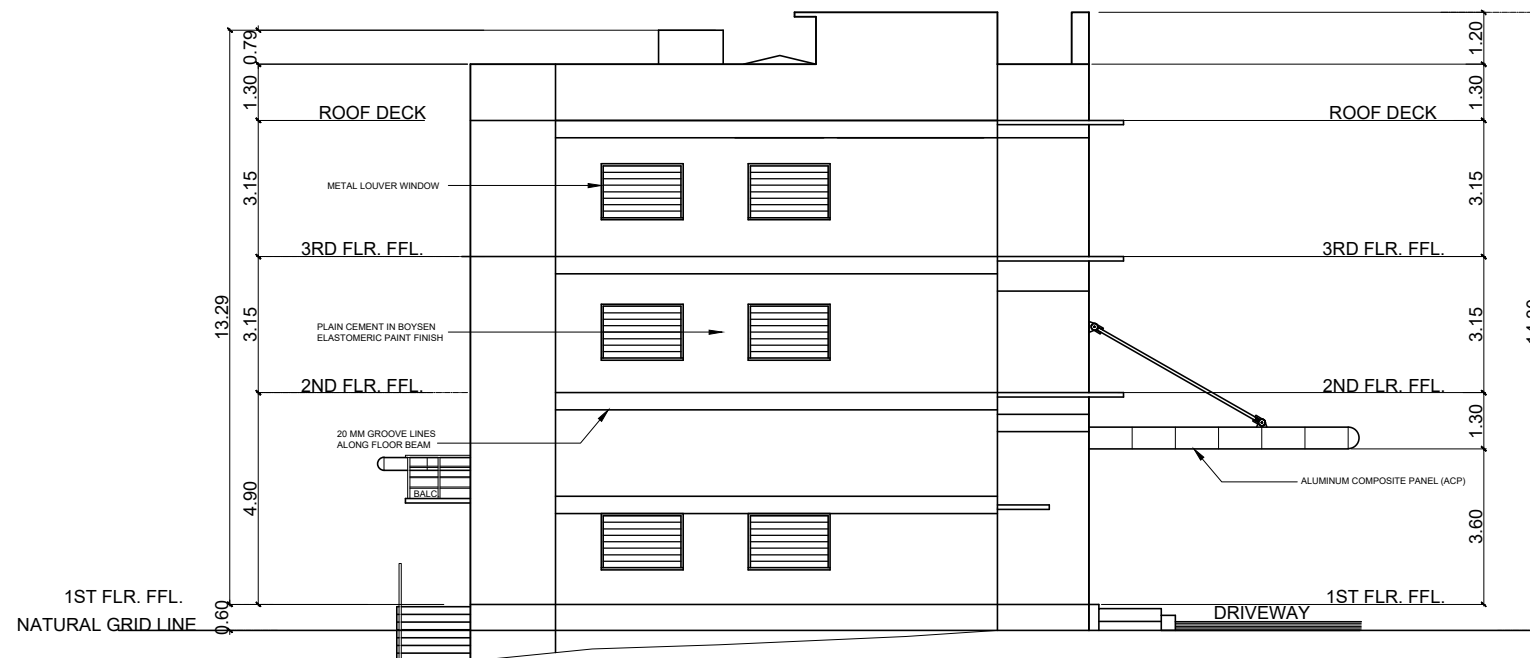


2
LEFT SIDE ELEVATION  
A-9
SCALE
1:175M


OWNER:	Project Title:	Prepared by:	Recommending approval by:	Approved by:	Sheet Content:	Sheet No.
 Republic of the Philippines DEPARTMENT OF SCIENCE AND TECHNOLOGY Philippine Science High School MIMAROPA Region Campus Brgy. Rizal, Odiongan, Romblon 5505	<b>CONSTRUCTION OF DORMITORY BUILDING I</b>	<u>PLANNING TEAM</u>	<u>Meriam F. Fallar</u> FAD Chief	<u>Edward C. Albaracin</u> Campus Director III	As Shown	A
	Location: Brgy. Rizal, Odiongan Romblon 5505	Date Prepared:	Date:	Date:	9   14	




**1** LONGITUDINAL SECTION  
**A-10** SCALE 1:175M

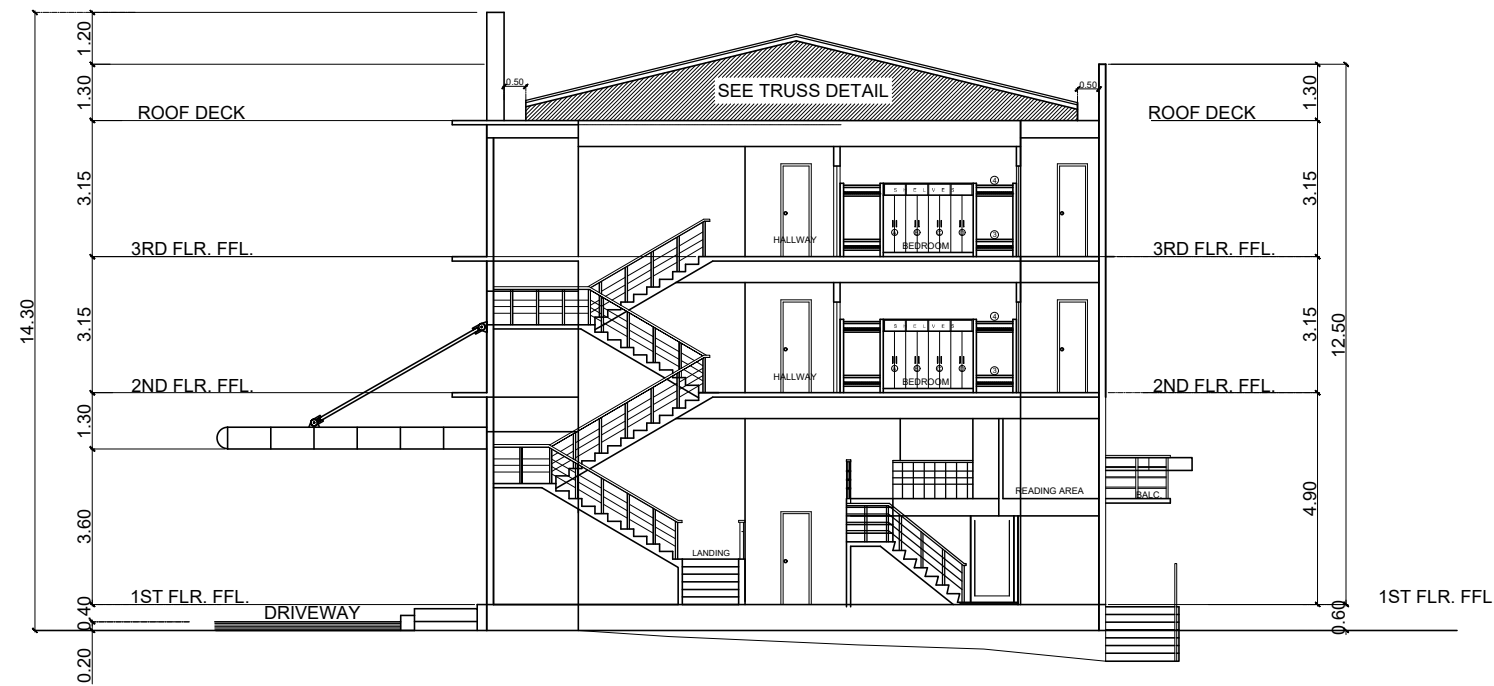

**2** CROSS SECTION  
**A-10** SCALE 1:175M


OWNER:	Project Title:	Prepared by:	Recommending approval by:	Approved by:	Sheet Content:	Sheet No.
 Republic of the Philippines DEPARTMENT OF SCIENCE AND TECHNOLOGY Philippine Science High School MIMAROPA Region Campus Brgy. Rizal, Odiongan, Romblon 5505	<b>CONSTRUCTION OF DORMITORY BUILDING I</b>	<u>PLANNING TEAM</u>	<u>Meriam F. Fallar</u> FAD Chief	<u>Edward C. Albaracin</u> Campus Director III	As Shown	A
	Location: Brgy. Rizal, Odiongan Romblon 5505	Date Prepared:	Date:	Date:		10   14

SCHEDULE OF WINDOWS								
FRONT ELEVATION								
DESCRIPTION	①	②	③	④	⑤	⑥	⑦	⑧
TYPE	From the approved clear glass in aluminum frame with powder coated frame finish.	From the approved clear glass in aluminum frame with powder coated frame finish.	From the approved clear glass in aluminum frame with powder coated frame finish.	From the approved clear glass in aluminum frame with powder coated frame finish.	From the approved clear glass in aluminum frame with powder coated frame finish.	From the approved clear glass in aluminum frame with powder coated frame finish.	From the approved clear glass in aluminum frame with powder coated frame finish.	From the approved clear glass in aluminum frame with powder coated frame finish.
LOCATION	LOBBY AREA (FOR CHIEF'S OFFICE)	LOBBY AREA (FOR CHIEF'S OFFICE)	LOBBY AREA (FOR CHIEF'S OFFICE)	LOBBY AREA (FOR CHIEF'S OFFICE)	LOBBY AREA (FOR CHIEF'S OFFICE)	LOBBY AREA (FOR CHIEF'S OFFICE)	LOBBY AREA (FOR CHIEF'S OFFICE)	LOBBY AREA (FOR CHIEF'S OFFICE)
LOCATION	ROOM-1	UP AREA	OFFICE AND MEETING ROOM	ROOM 2	ROOM 3 - 10	DOWN AREA	DOWN AREA	DOWN AREA

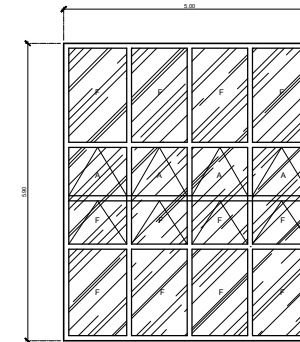

DESCRIPTION: ①  
 TYPE: From the approved clear glass in aluminum frame with powder coated frame finish.  
 LOCATION: LOBBY AREA (FOR CHIEF'S OFFICE)  
 ROOM-1

SCHEDULE OF DOORS										
FRONT ELEVATION										
DESCRIPTION	①	②	③	④	⑤	⑥	⑦	⑧	⑨	⑩
TYPE	From the approved clear glass in aluminum frame with powder coated frame finish.	From the approved clear glass in aluminum frame with powder coated frame finish.	From the approved clear glass in aluminum frame with powder coated frame finish.	From the approved clear glass in aluminum frame with powder coated frame finish.	From the approved clear glass in aluminum frame with powder coated frame finish.	From the approved clear glass in aluminum frame with powder coated frame finish.	From the approved clear glass in aluminum frame with powder coated frame finish.	From the approved clear glass in aluminum frame with powder coated frame finish.	From the approved clear glass in aluminum frame with powder coated frame finish.	From the approved clear glass in aluminum frame with powder coated frame finish.
LOCATION	C TYPE HANDLE (FOR CHIEF'S OFFICE)	C TYPE HANDLE (FOR CHIEF'S OFFICE)	C TYPE HANDLE (FOR CHIEF'S OFFICE)	C TYPE HANDLE (FOR CHIEF'S OFFICE)	FROM FRONT LOBBY LOCKED DOOR (FOR CHIEF'S OFFICE)	FROM FRONT LOBBY LOCKED DOOR (FOR CHIEF'S OFFICE)	FROM FRONT LOBBY LOCKED DOOR (FOR CHIEF'S OFFICE)	FROM FRONT LOBBY LOCKED DOOR (FOR CHIEF'S OFFICE)	C TYPE HANDLE (FOR CHIEF'S OFFICE)	FROM FRONT LOBBY LOCKED DOOR (FOR CHIEF'S OFFICE)
FINISH										
LOCATION	DOWN ENTRANCE	LOBBY	LOBBY AREA	MEETING ROOM AREA	DOWN AREA	DOWN AREA	DOWN AREA	DOWN AREA	DOWN AREA	DOWN AREA

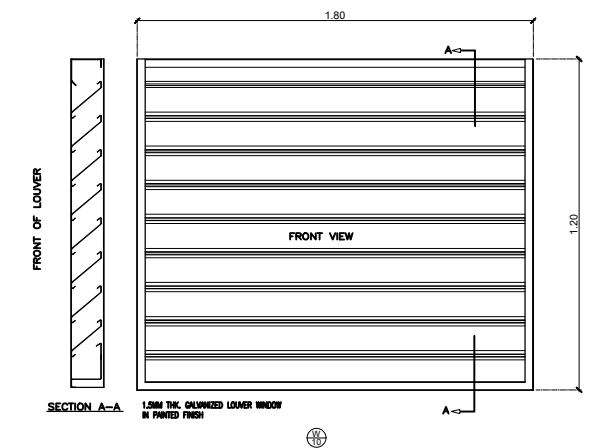


METAL LOUVER WINDOW


# 1 SCHEDULE OF DOORS AND WINDOWS

A-11 SCALE 1:175M


OWNER:	Project Title:	Prepared by:	Recommending approval by:	Approved by:	Sheet Content:	Sheet No.
Republic of the Philippines DEPARTMENT OF SCIENCE AND TECHNOLOGY Philippine Science High School MIMAROPA Region Campus Brgy. Rizal, Odiongan, Romblon 5505	<b>CONSTRUCTION OF DORMITORY BUILDING I</b>	<b>PLANNING TEAM</b>	<b>Meriam F. Fallar</b> FAD Chief	<b>Edward C. Albaracin</b> Campus Director III	As Shown	A
	Location: Brgy. Rizal, Odiongan Romblon 5505	Date Prepared:	Date:	Date:		11   14

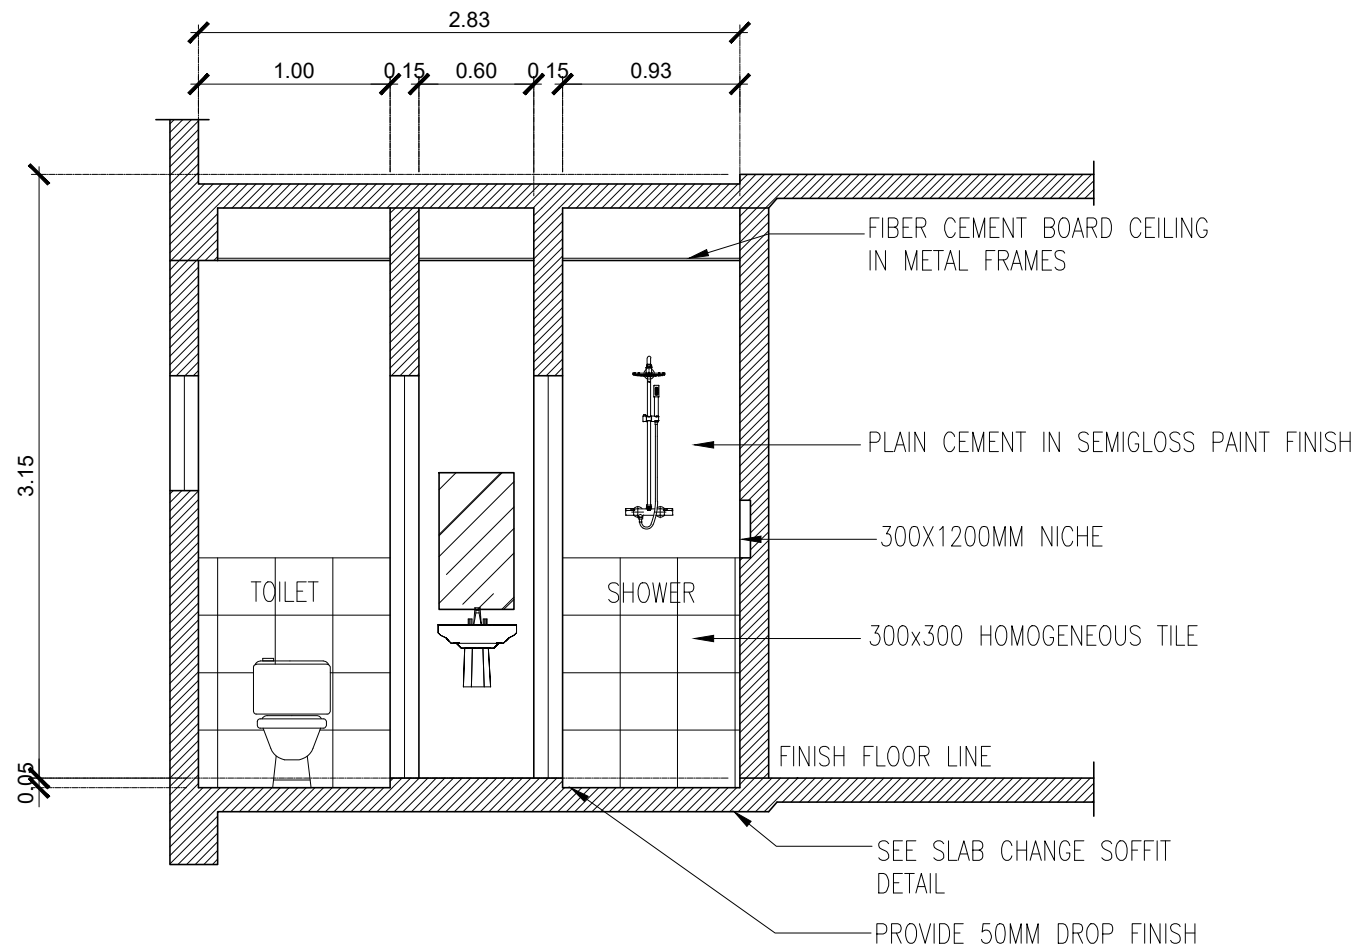


**1 TOILET SECTION(TYPICAL)**  
A-12 SCALE NTS

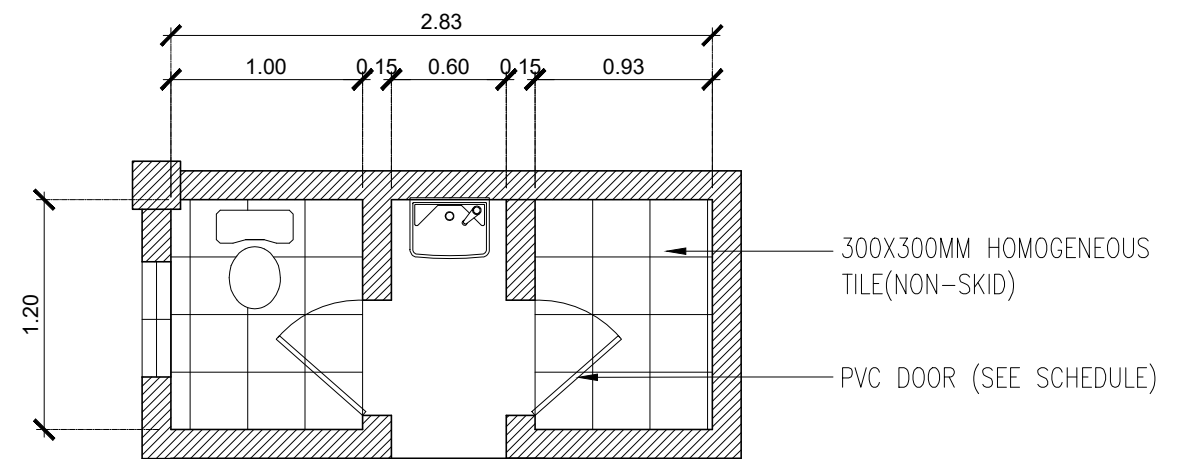


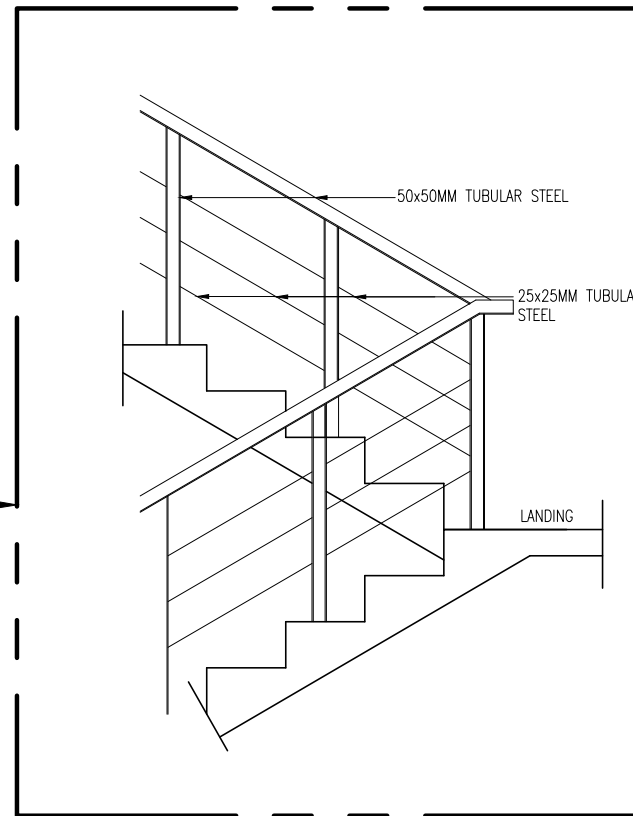
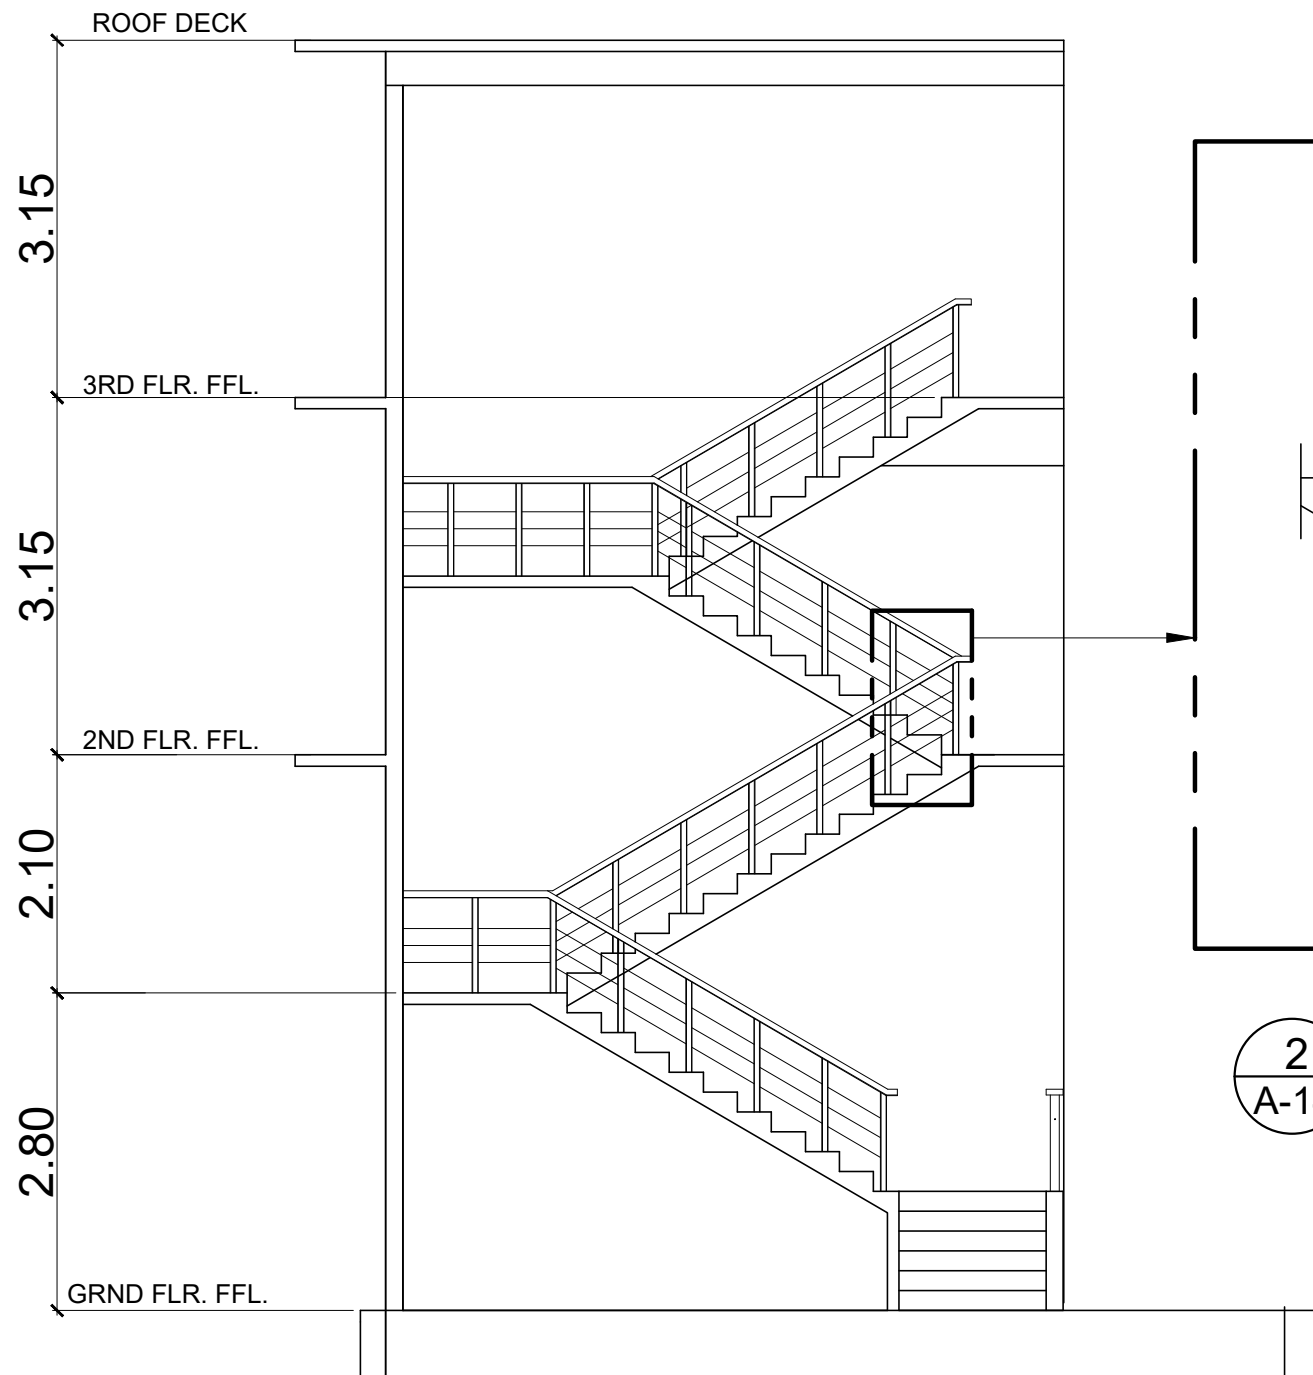
**2 TOILET PLAN(TYPICAL)**  
A-12 SCALE NTS

OWNER:	Project Title:	Prepared by:	Recommending approval by:	Approved by:	Sheet Content:	Sheet No.
 Republic of the Philippines DEPARTMENT OF SCIENCE AND TECHNOLOGY Philippine Science High School MIMAROPA Region Campus Brgy. Rizal, Odiongan, Romblon 5505	<b>CONSTRUCTION OF DORMITORY BUILDING I</b>	<b>PLANNING TEAM</b>	<b>Meriam F. Fallar</b> FAD Chief	<b>Edward C. Albaracin</b> Campus Director III	As Shown	<b>A</b>
	Location: Brgy. Rizal, Odiongan Romblon 5505	Date Prepared:	Date:	Date:		12   14

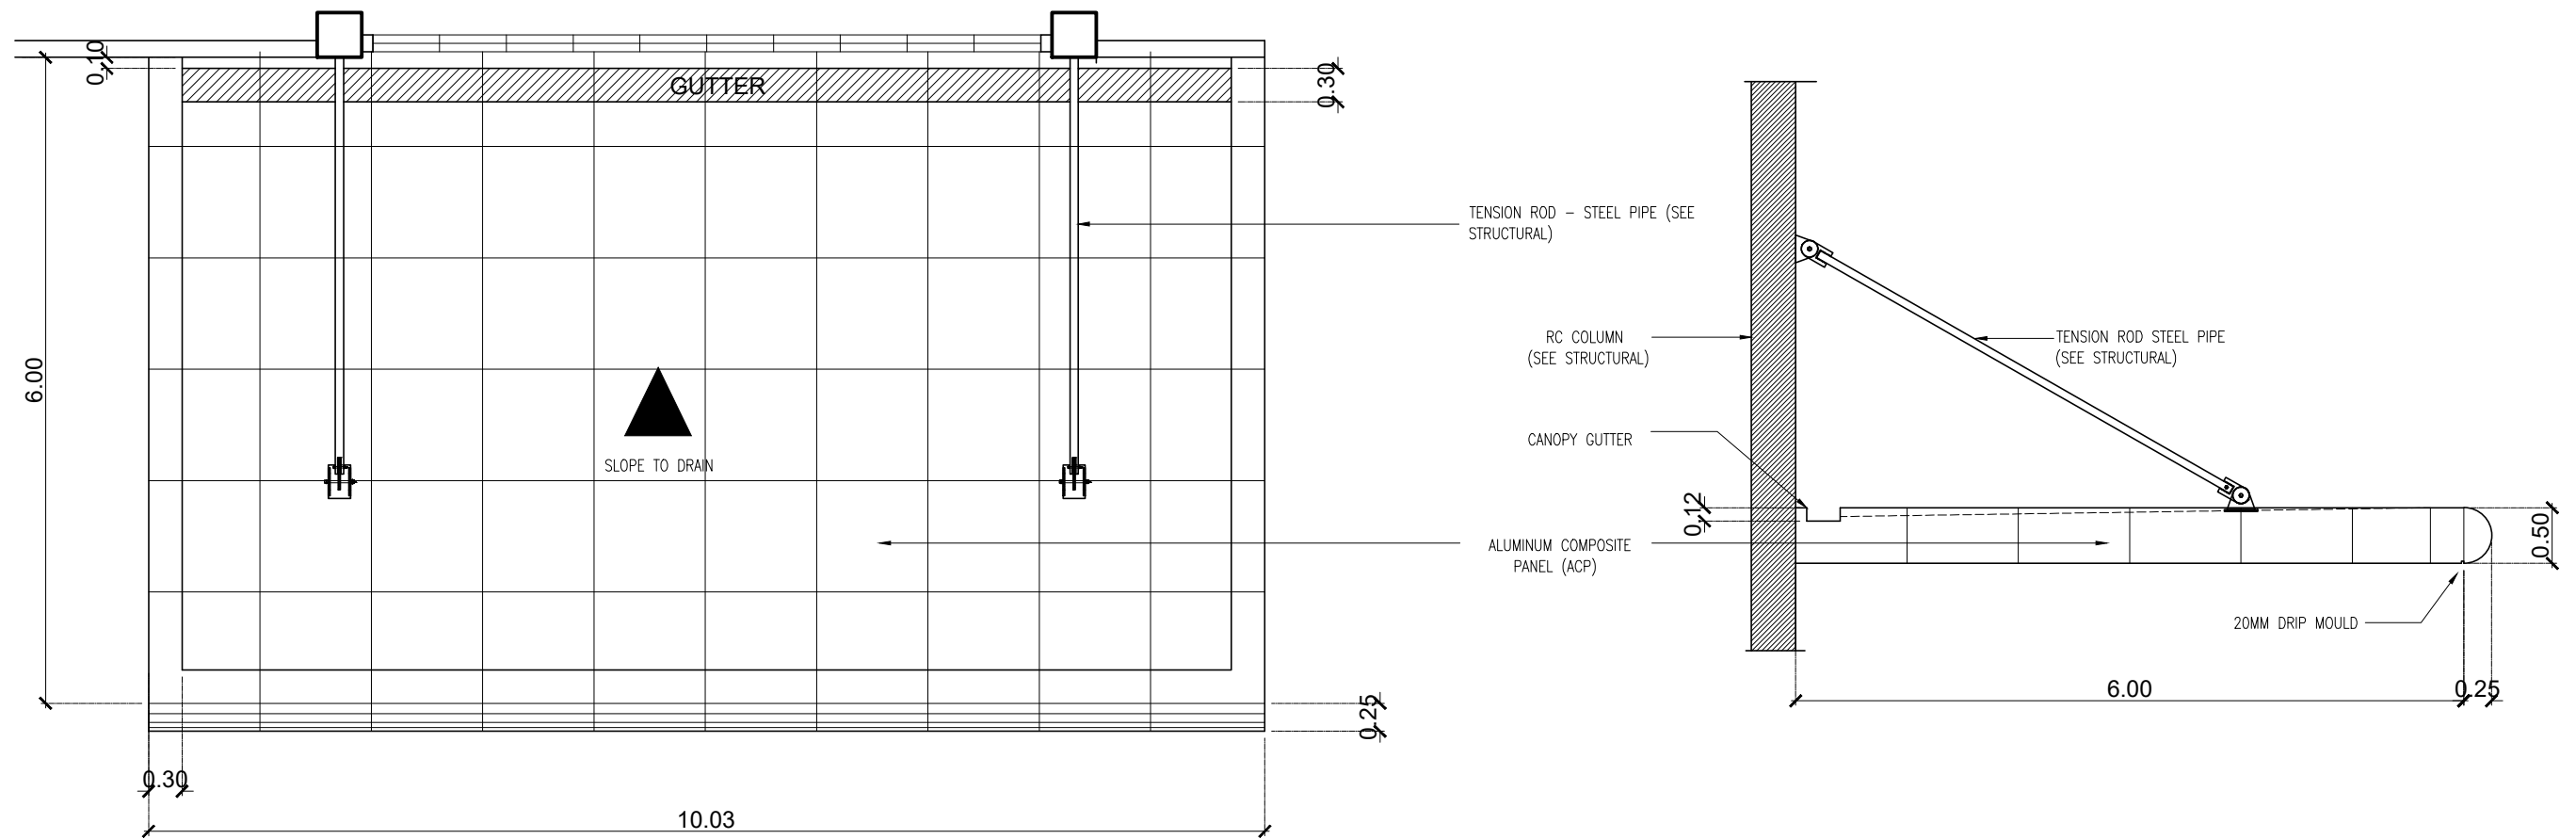


1
OVERHANG CANOPY PLAN  
A-13
SCALE
NTS

OWNER:	Project Title:	Prepared by:	Recommending approval by:	Approved by:	Sheet Content:	Sheet No.
 Republic of the Philippines DEPARTMENT OF SCIENCE AND TECHNOLOGY Philippine Science High School MIMAROPA Region Campus Brgy. Rizal, Odiongan, Romblon 5505	<b>CONSTRUCTION OF DORMITORY BUILDING I</b>	<u>PLANNING TEAM</u>	<u>Meriam F. Fallar</u> FAD Chief	<u>Edward C. Albaracin</u> Campus Director III	As Shown	A
	Location: Brgy. Rizal, Odiongan Romblon 5505	Date Prepared:	Date:	Date:		13



**2 BLOW-UP**  
A-14 SCALE NTS

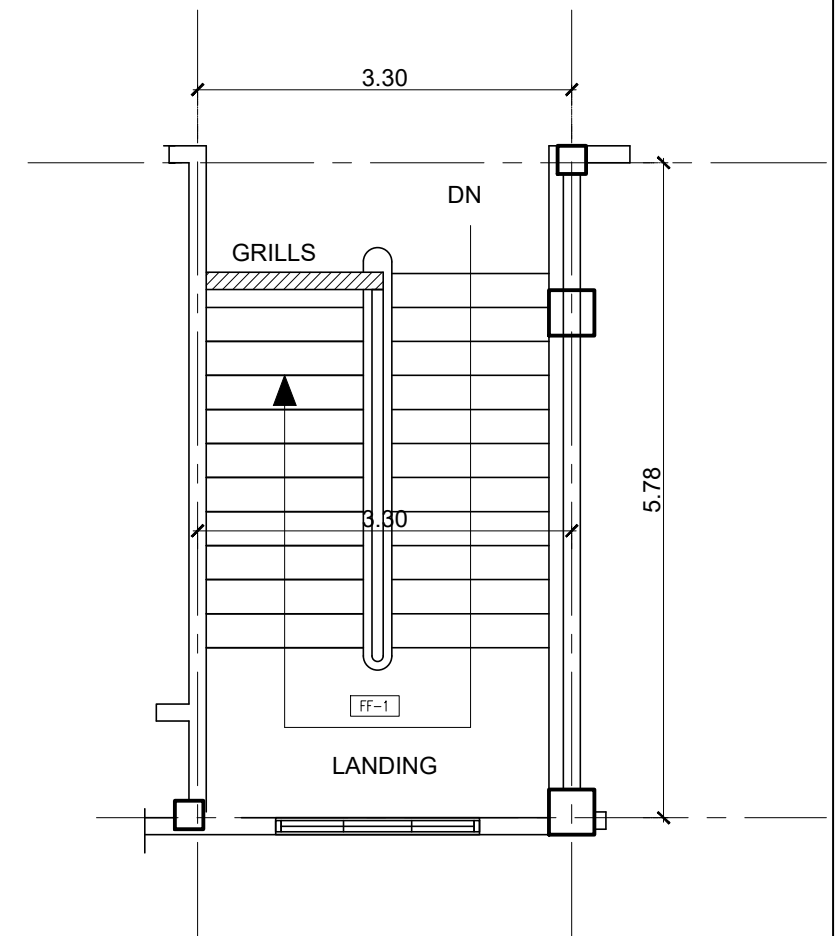

**3 STAIR PLAN**  
A-14 SCALE NTS

**1 STAIR SECTION**  
A-14 SCALE NTS

OWNER:	Project Title:	Prepared by:	Recommending approval by:	Approved by:	Sheet Content:	Sheet No.
Republic of the Philippines DEPARTMENT OF SCIENCE AND TECHNOLOGY Philippine Science High School MIMAROPA Region Campus Brgy. Rizal, Odiongan, Romblon 5505	<b>CONSTRUCTION OF DORMITORY BUILDING I</b>	<u>PLANNING TEAM</u>	<u>Meriam F. Fallar</u> FAD Chief	<u>Edward C. Albaracin</u> Campus Director III	As Shown	A
	Location: Brgy. Rizal, Odiongan Romblon 5505	Date Prepared:	Date:	Date:		14   14