




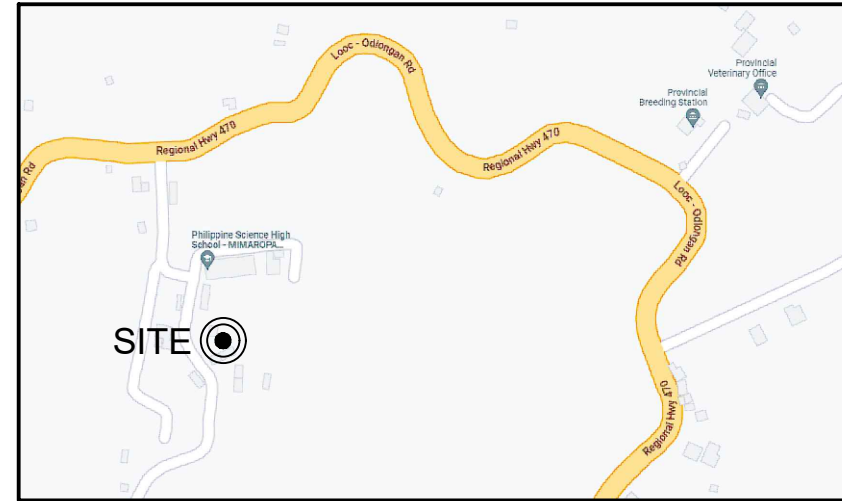


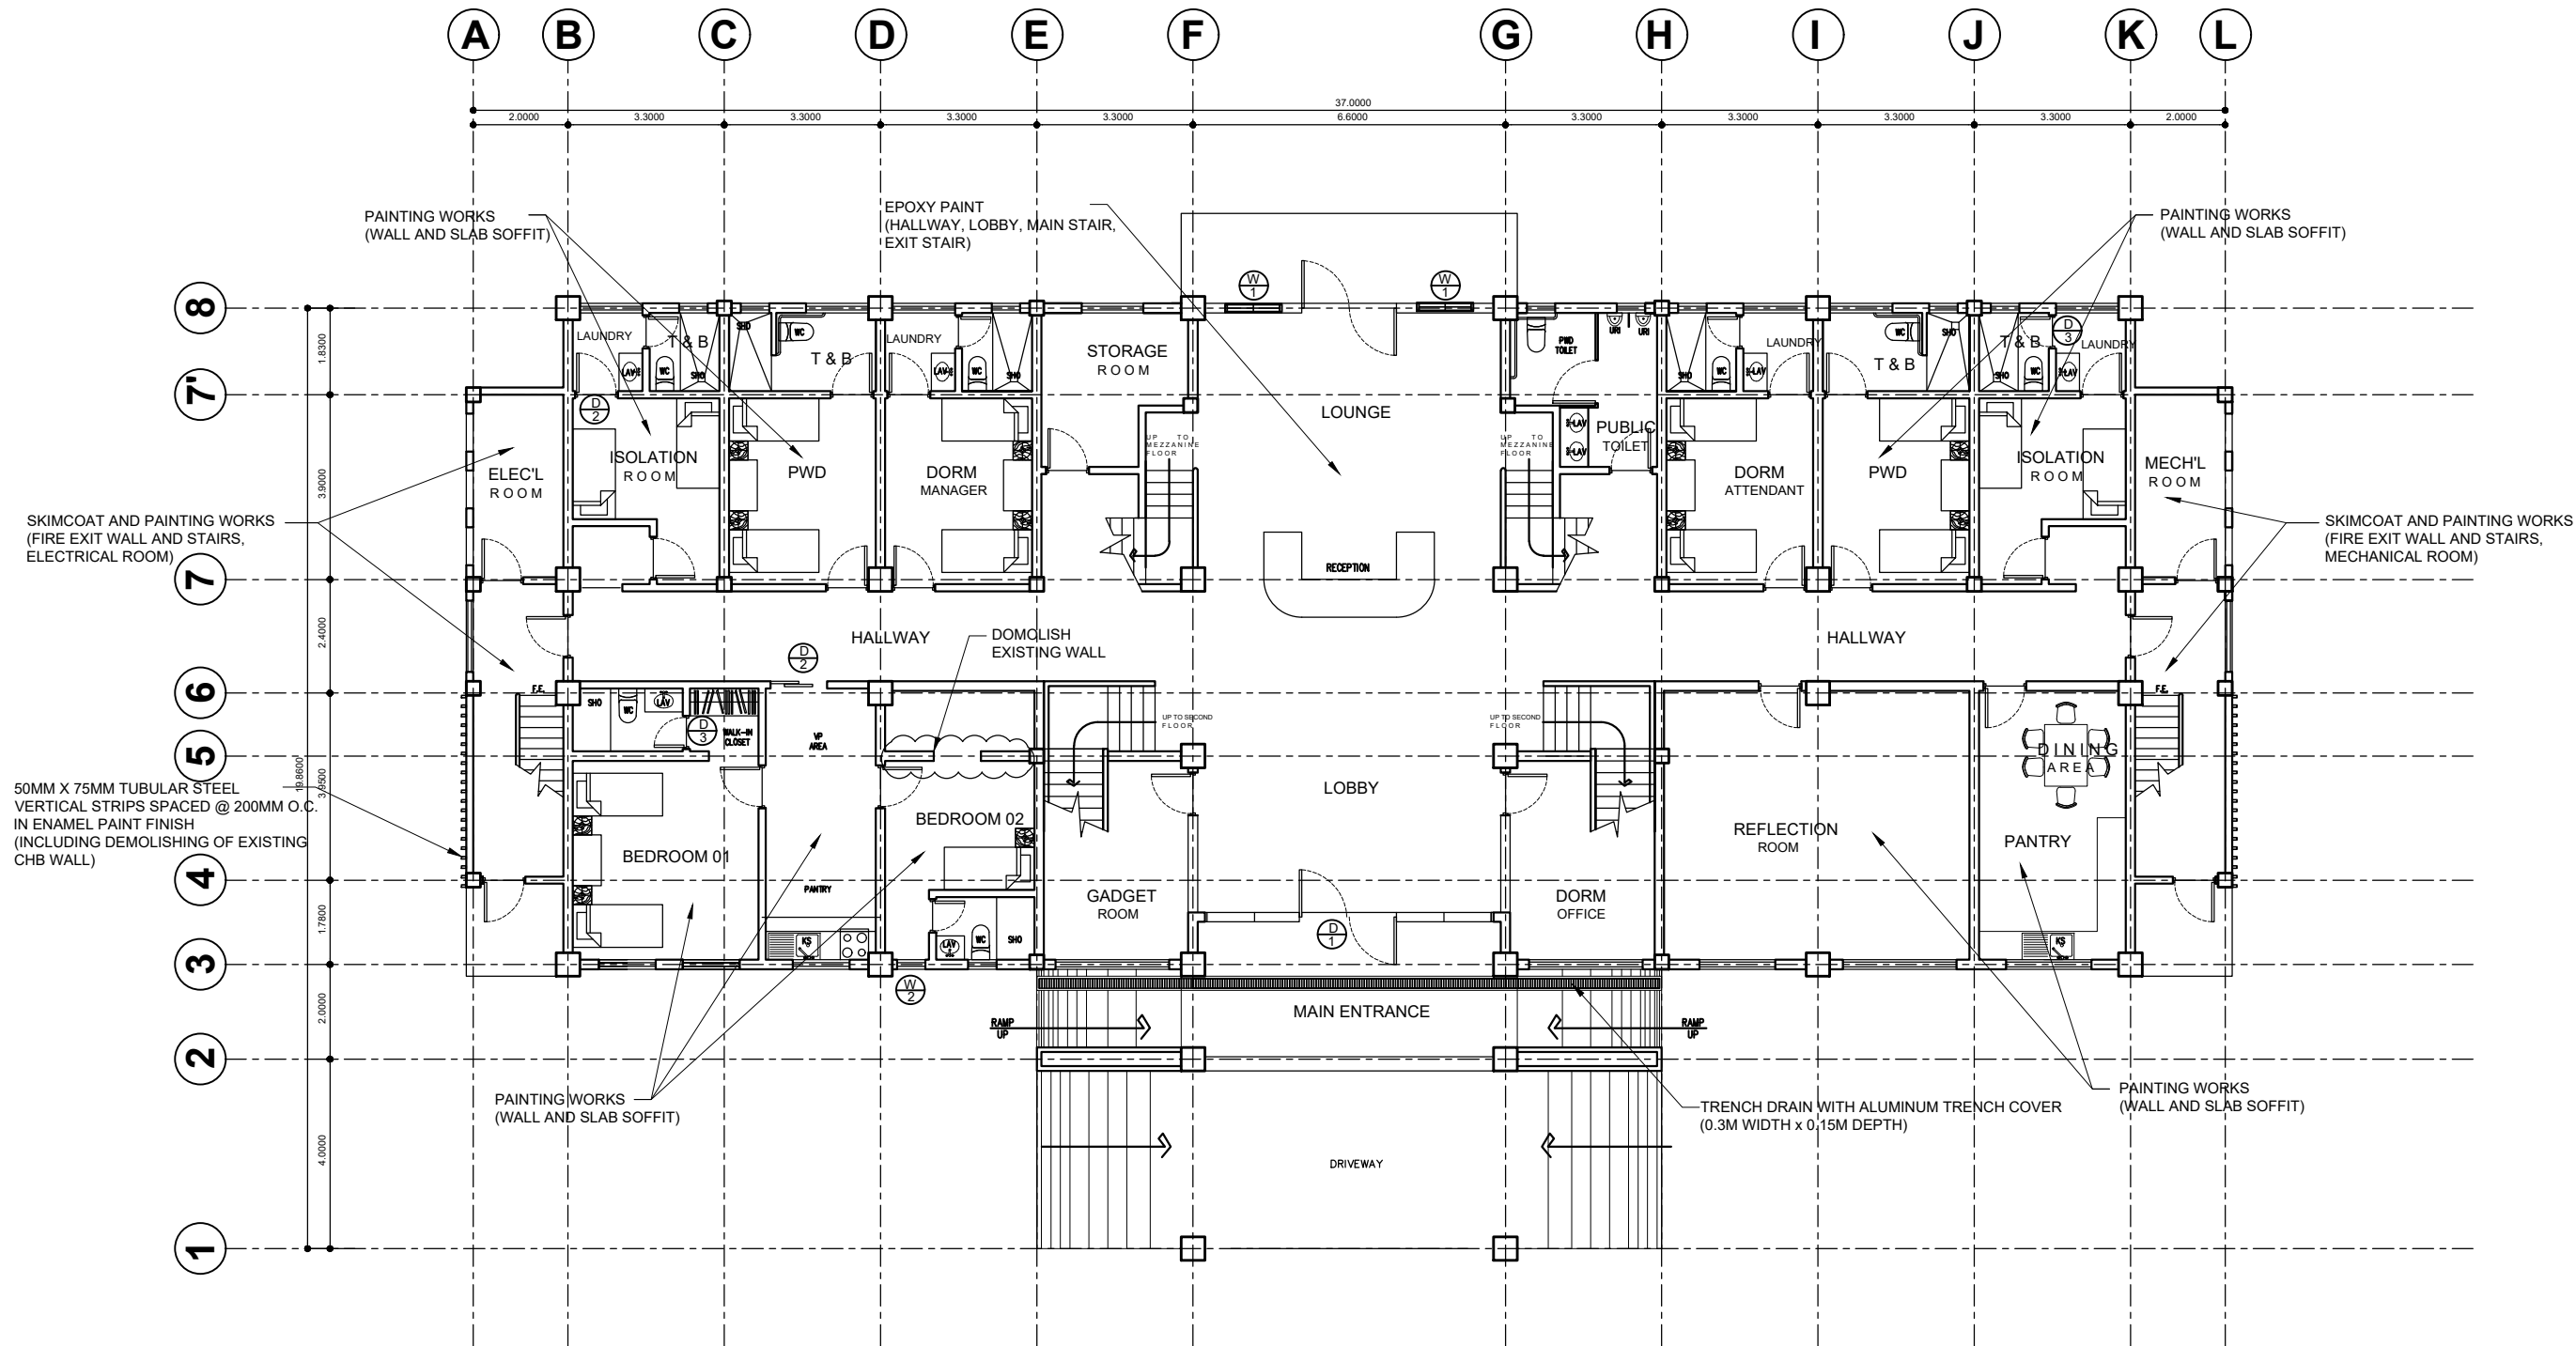
**PERSPECTIVES**

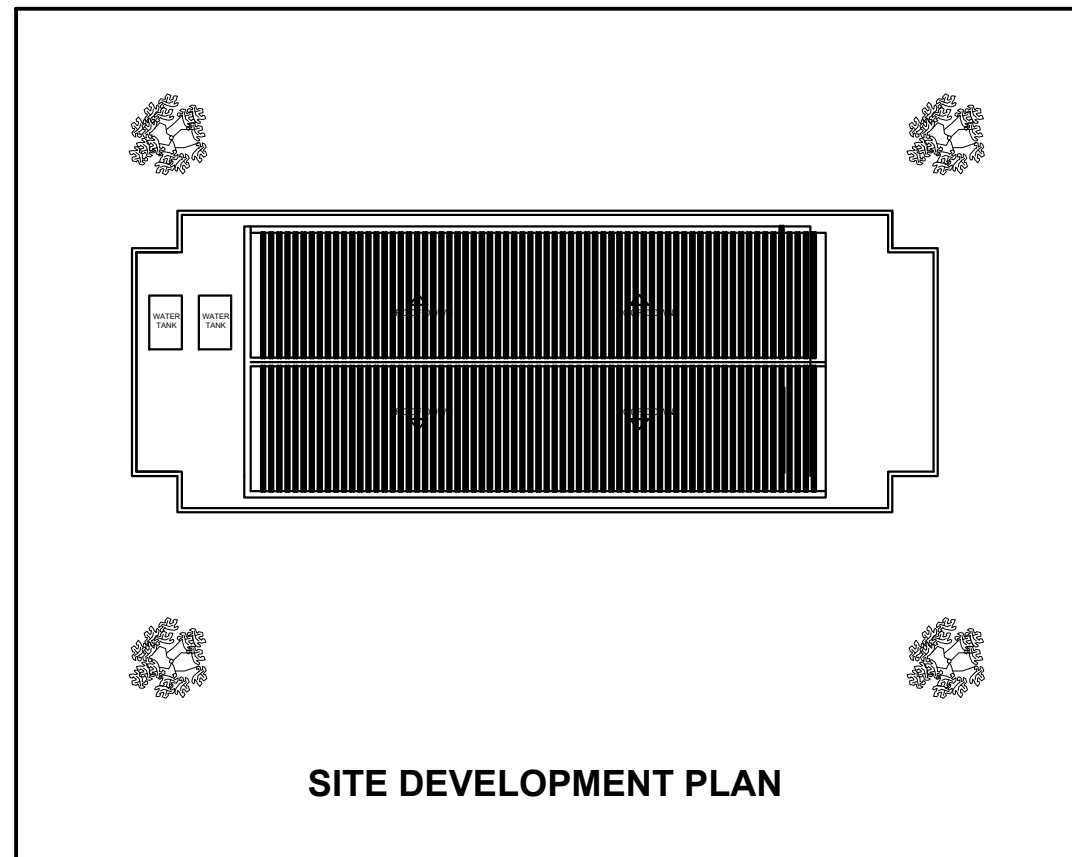

**VICINITY MAP**

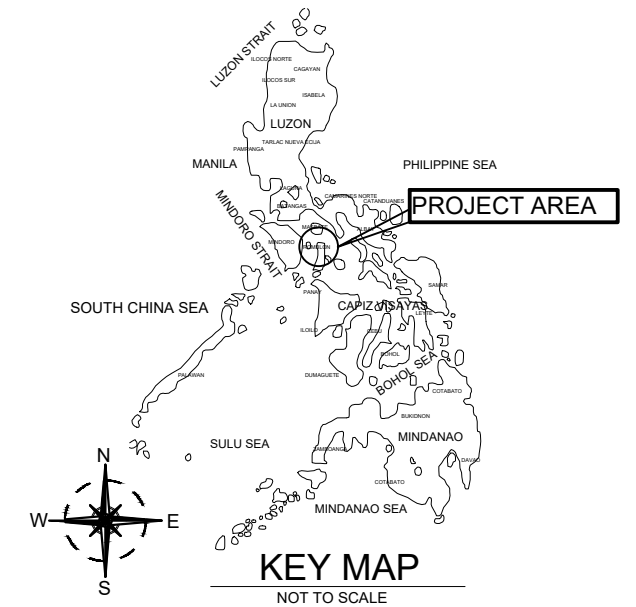


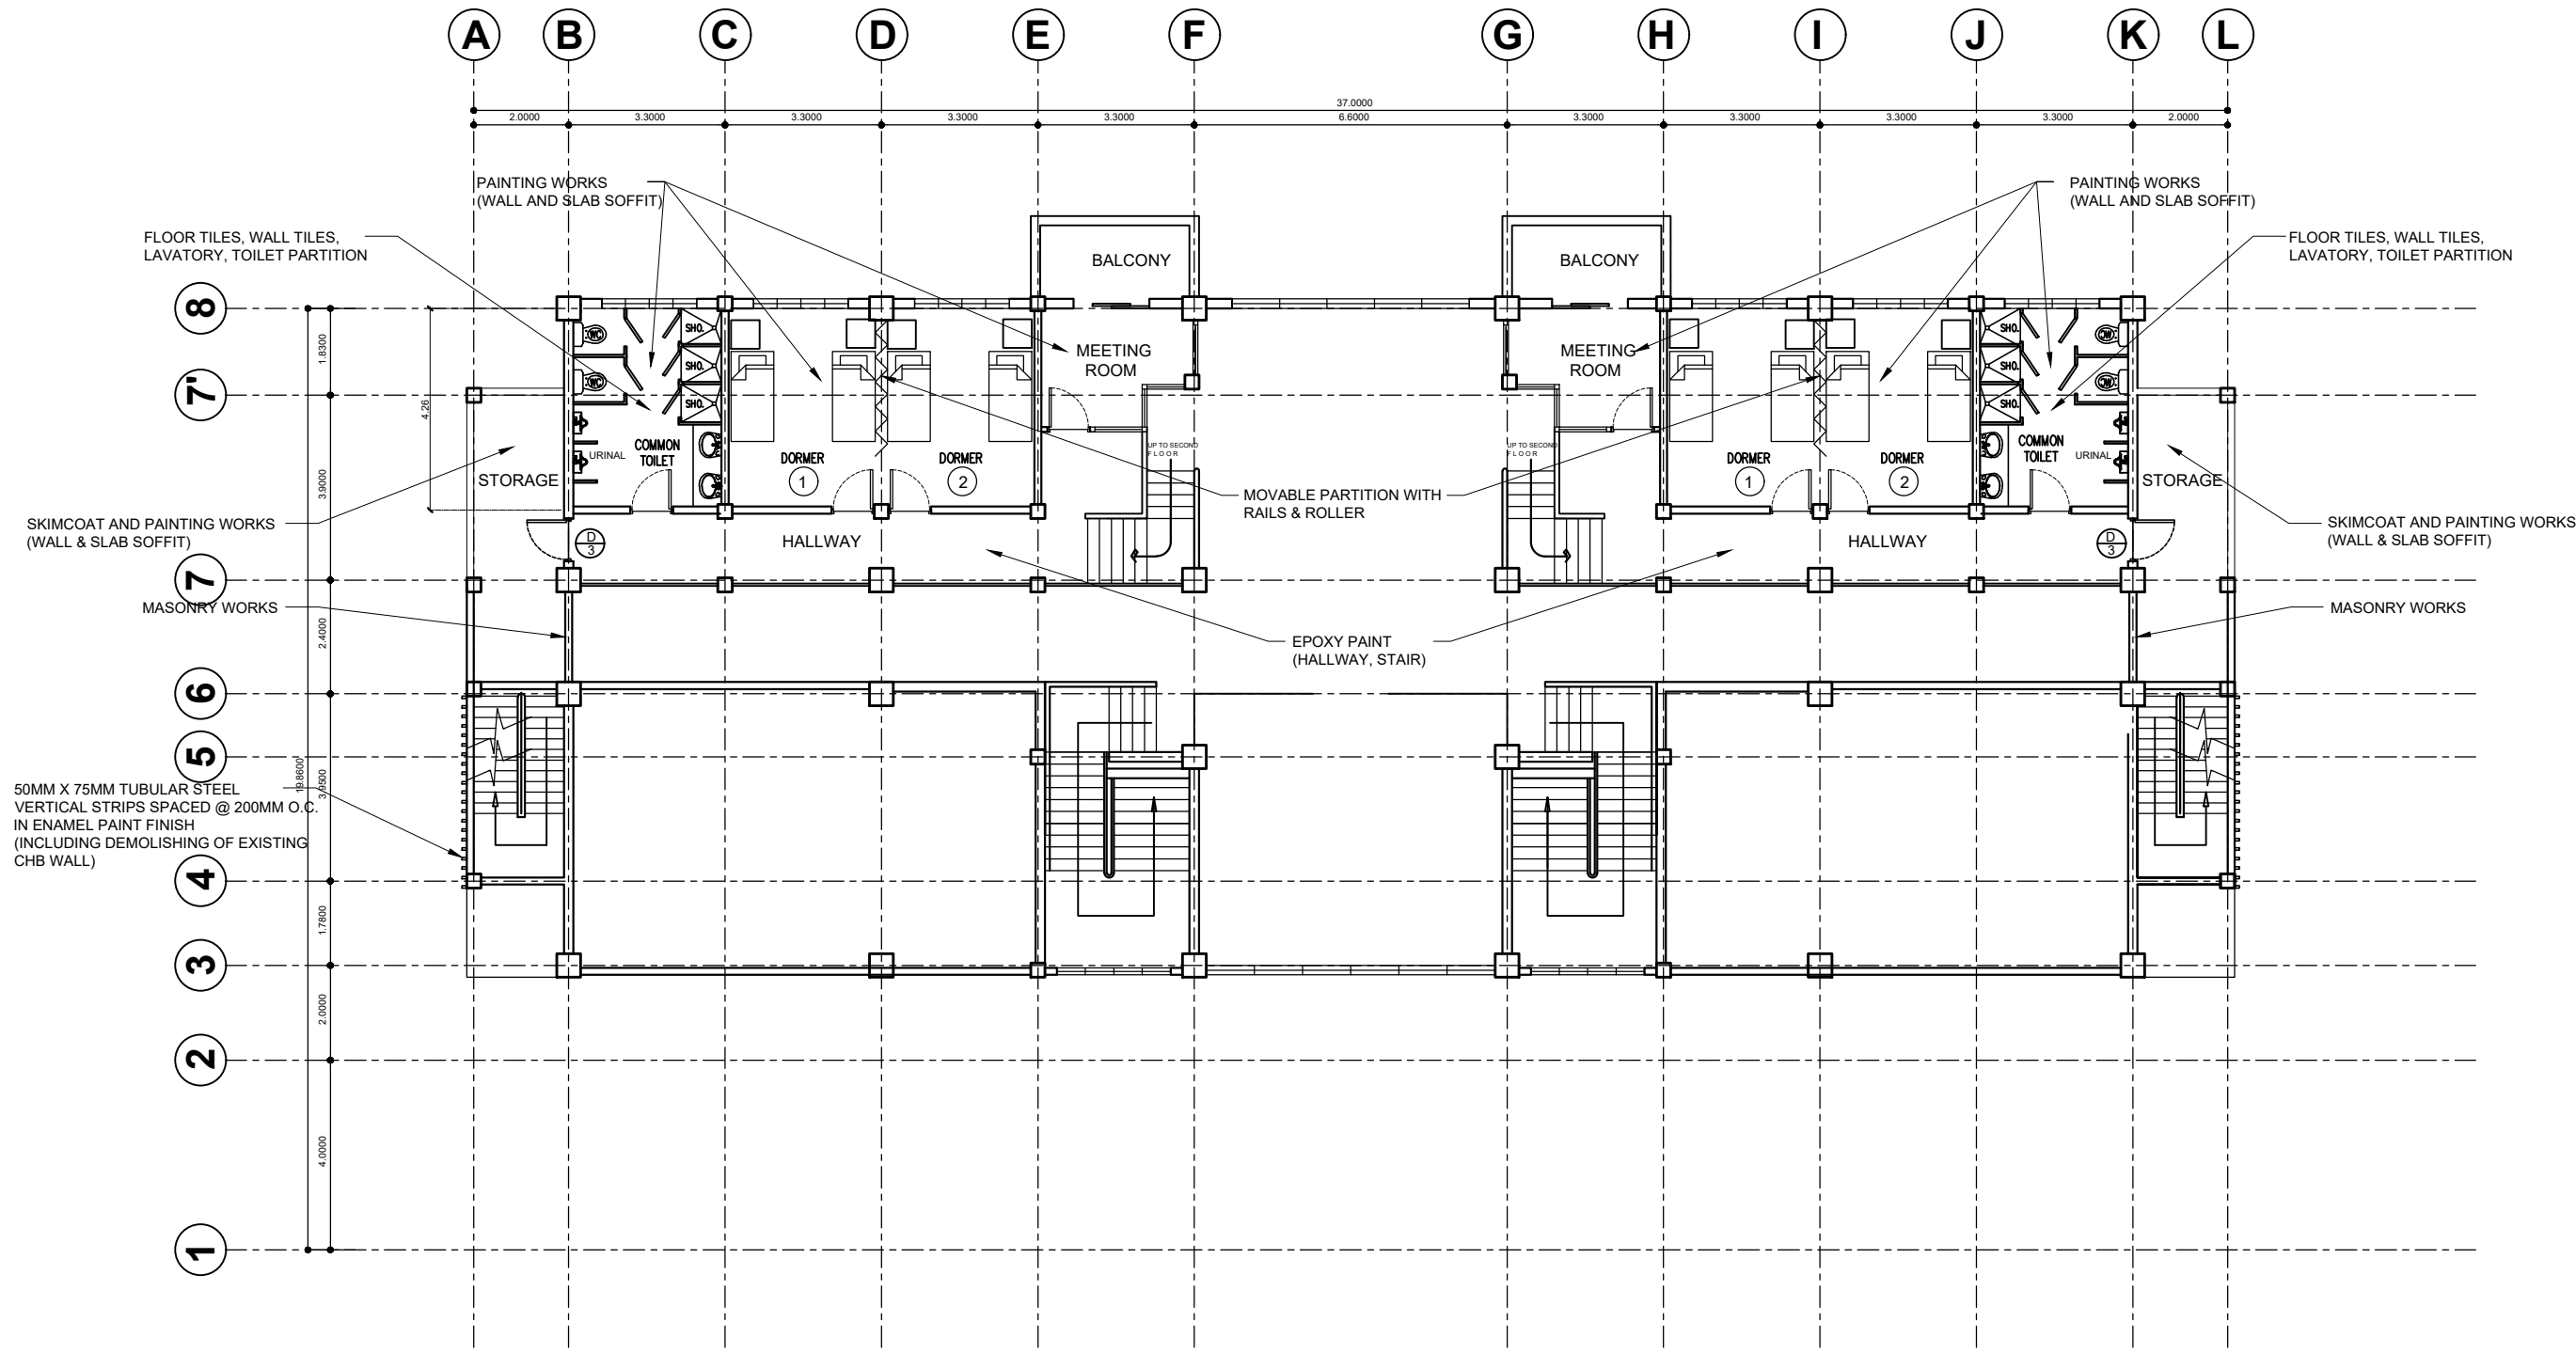
<b>OWNER:</b>	<b>Project Title:</b>	<b>Prepared by:</b>	<b>Recommending approval by:</b>	<b>Approved by:</b>	<b>Sheet Content:</b>	<b>Sheet No.</b>
 Republic of the Philippines DEPARTMENT OF SCIENCE AND TECHNOLOGY Philippine Science High School MIMAROPA Region Campus Brgy. Rizal, Odiongan, Romblon 5505	<b>COMPLETION OF DORMITORY BUILDING II</b>	<i>[Signature]</i> <b>PLANNING TEAM</b>	<i>[Signature]</i> <b>Ivy May F. Famatiga</b> FAD Chief	<i>[Signature]</i> <b>Romeo C. Ongpoy, Jr.</b> Campus Director	As Shown	A
	Location: Brgy. Rizal, Odiongan Romblon 5505	Date Prepared: <i>[Signature]</i>	Date:	Date:		1   8



NOTES:  
 1. PROVIDE ALUMINUM STAIR NOSING IN CONCRETE EPOXY FOR ALL STEPS OF STAIRS.


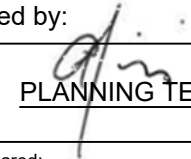
 
 
**GROUND FLOOR PLAN**  
 SCALE 1:150MTS


<b>OWNER:</b>  Republic of the Philippines DEPARTMENT OF SCIENCE AND TECHNOLOGY Philippine Science High School MIMAROPA Region Campus Brgy. Rizal, Odiongan, Romblon 5505	<b>Project Title:</b> <p align="center"><b>COMPLETION OF          DORMITORY BUILDING II</b></p> Location: Brgy. Rizal, Odiongan Romblon 5505	<b>Prepared by:</b> <p align="center"><i>[Signature]</i>  <b>PLANNING TEAM</b></p> Date Prepared:	<b>Recommending approval by:</b> <p align="center"><i>[Signature]</i>  <b>Ivy May F. Pamatiga</b>          FAD Chief</p> Date:	<b>Approved by:</b> <p align="center"><i>[Signature]</i>  <b>Romeo C. Ongpoy, Jr.</b>          Campus Director</p> Date:	<b>Sheet Content:</b> <p align="center">As Shown</p>	<b>Sheet No.</b> <p align="center">A          2   8</p>
---	---	--	---	---	---	--



NOTES:  
 1. PROVIDE ALUMINUM STAIR NOSING IN CONCRETE EPOXY FOR ALL STEPS OF STAIRS.

**MEZZANINE FLOOR PLAN**  
 SCALE 1:150MTS

<b>OWNER:</b>  Republic of the Philippines DEPARTMENT OF SCIENCE AND TECHNOLOGY Philippine Science High School MIMAROPA Region Campus Brgy. Rizal, Odiongan, Romblon 5505	<b>Project Title:</b> <p style="text-align: center;"><b>COMPLETION OF DORMITORY BUILDING II</b></p> Location: Brgy. Rizal, Odiongan Romblon 5505	<b>Prepared by:</b>  <p style="text-align: center;"><u>PLANNING TEAM</u></p> Date Prepared:	<b>Recommending approval by:</b>  <p style="text-align: center;">Ivy May F. Famatiga FAD Chief</p> Date:	<b>Approved by:</b>  <p style="text-align: center;">Romeo C. Ongpoy, Jr. Campus Director</p> Date:	<b>Sheet Content:</b> <p style="text-align: center;">As Shown</p>	<b>Sheet No.</b> <p style="text-align: center;">A</p> <table border="1" style="width: 100%; text-align: center;"> <tr> <td>3</td> <td>8</td> </tr> </table>	3	8
3	8							

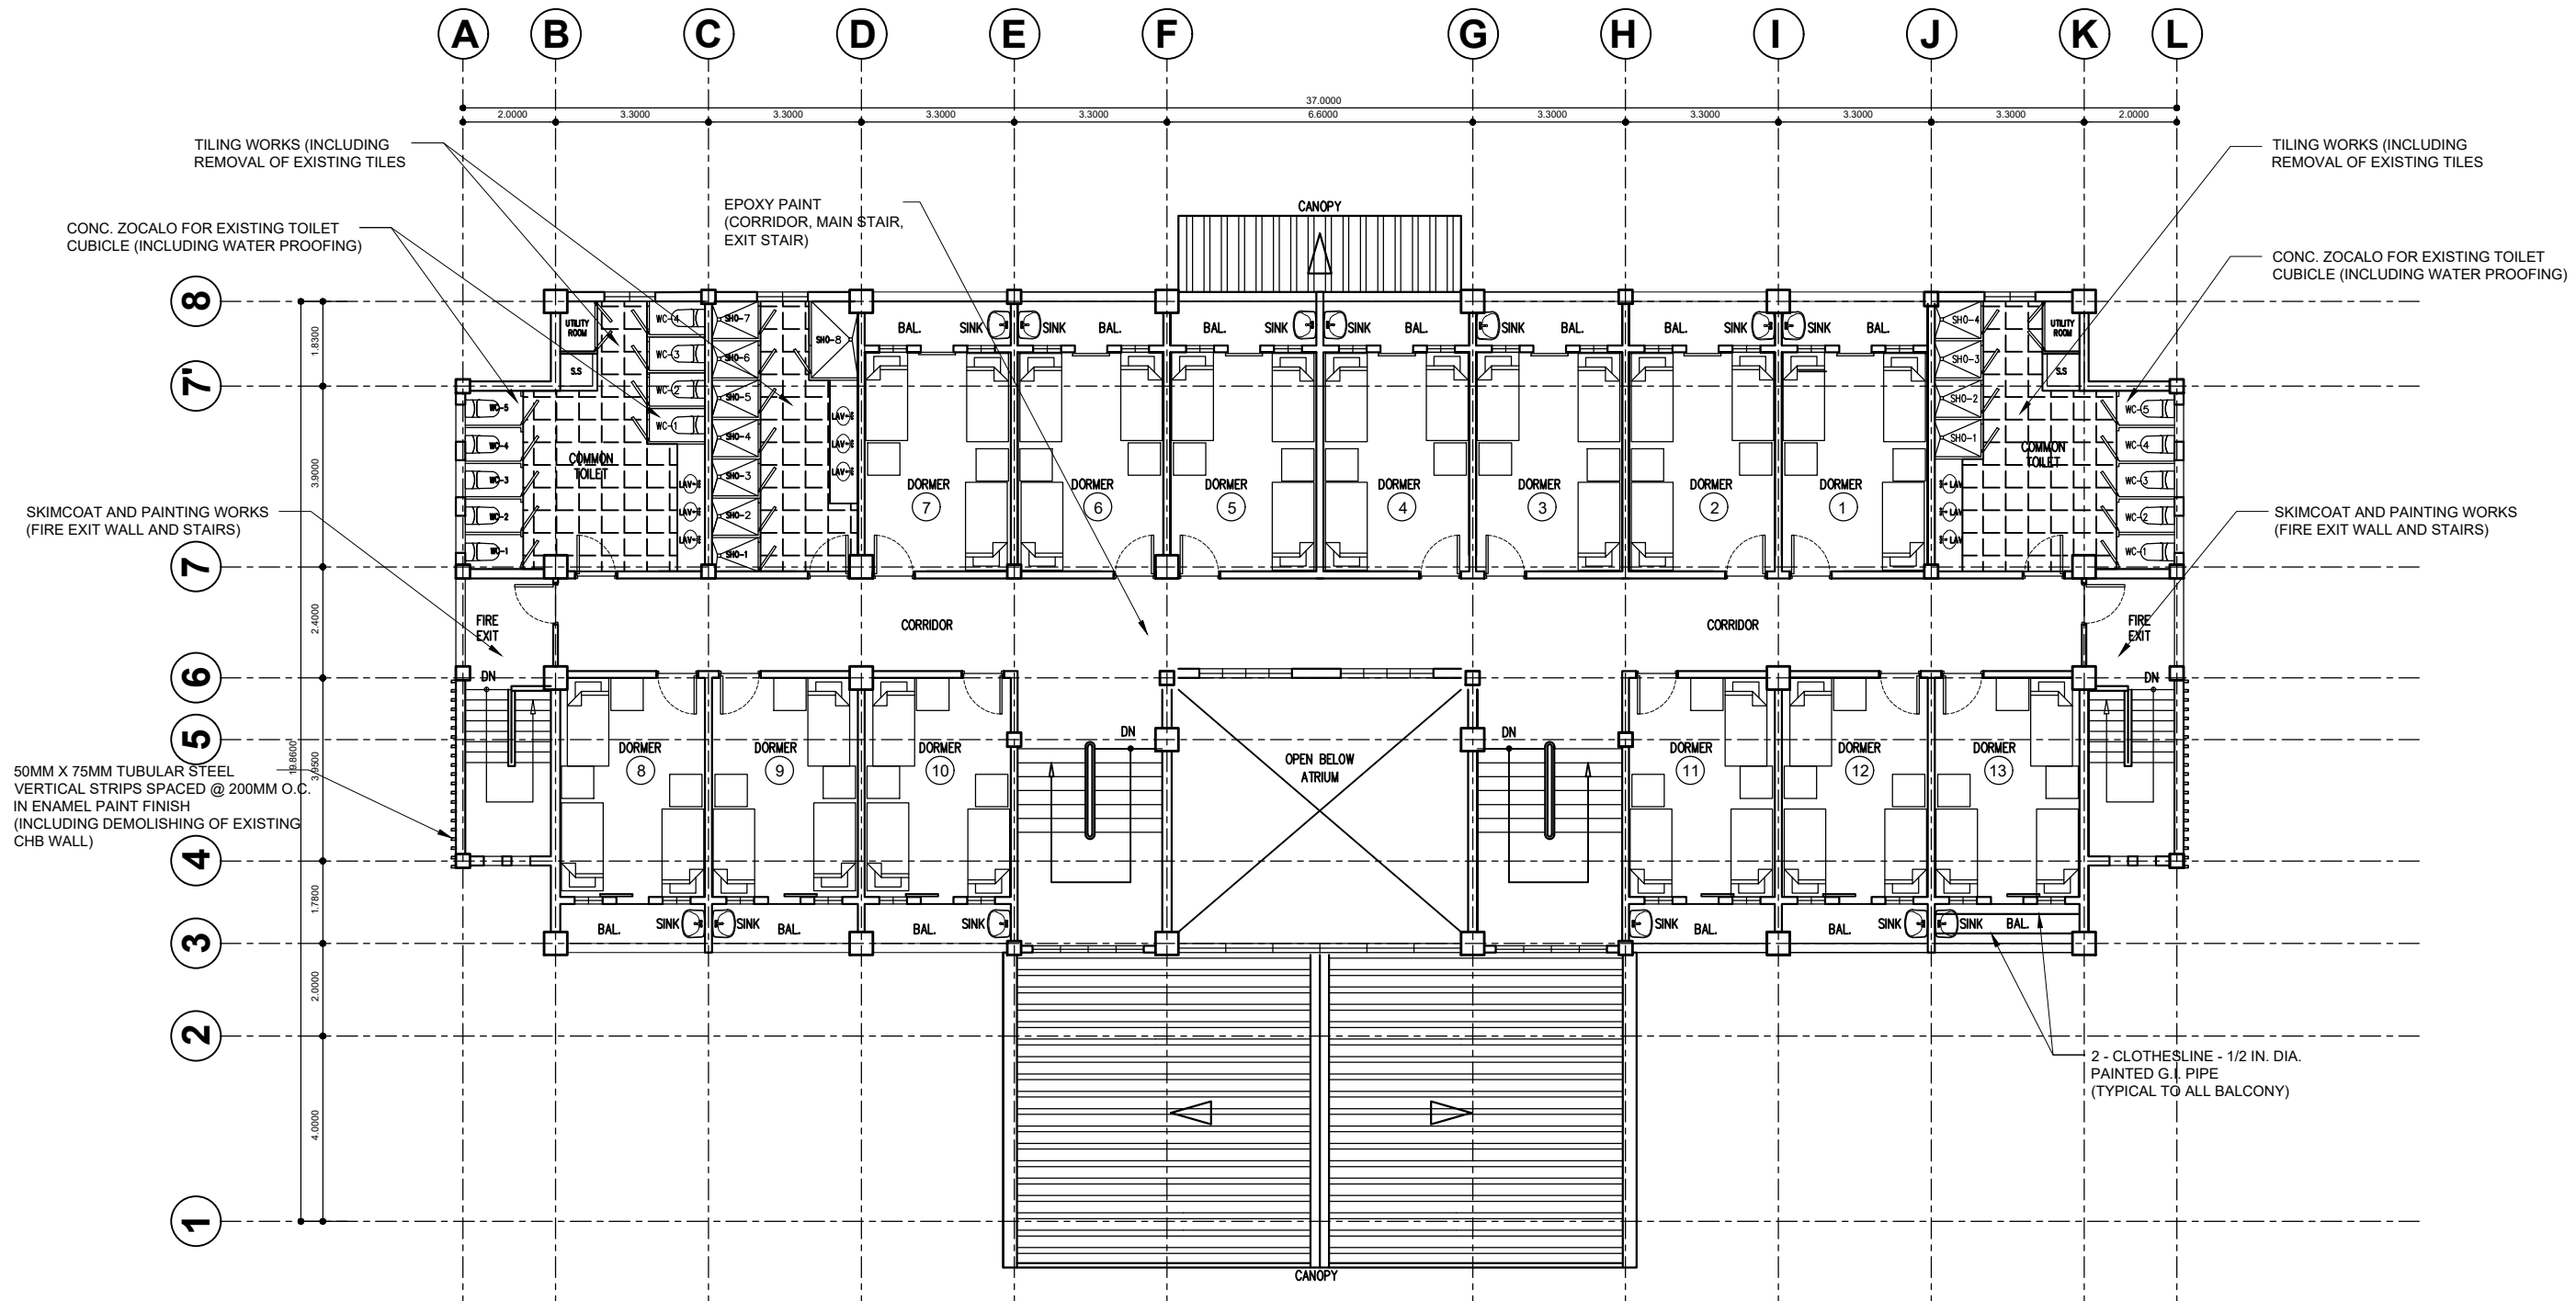


## SECOND FLOOR PLAN

SCALE 1:150MTS

NOTES:  
1. PROVIDE ALUMINUM STAIR NOSING IN CONCRETE EPOXY FOR ALL STEPS OF STAIRS.


<b>OWNER:</b> Republic of the Philippines DEPARTMENT OF SCIENCE AND TECHNOLOGY Philippine Science High School MIMAROPA Region Campus Brgy. Rizal, Odiongan, Romblon 5505	<b>Project Title:</b> <p style="text-align: center;"><b>COMPLETION OF DORMITORY BUILDING II</b></p> Location: Brgy. Rizal, Odiongan Romblon 5505	<b>Prepared by:</b>  <p style="text-align: center;"><b>PLANNING TEAM</b></p> Date Prepared:	<b>Recommending approval by:</b>  <p style="text-align: center;">Ivy May F. Famatiga FAD Chief</p> Date:	<b>Approved by:</b>  <p style="text-align: center;">Romeo C. Ongpoy, Jr. Campus Director</p> Date:	<b>Sheet Content:</b> <p style="text-align: center;">As Shown</p>	<b>Sheet No.</b> <p style="text-align: center;">A</p> <table style="width: 100%; text-align: center;"> <tr> <td style="width: 50%;">4</td> <td style="width: 50%;">8</td> </tr> </table>	4	8
4	8							




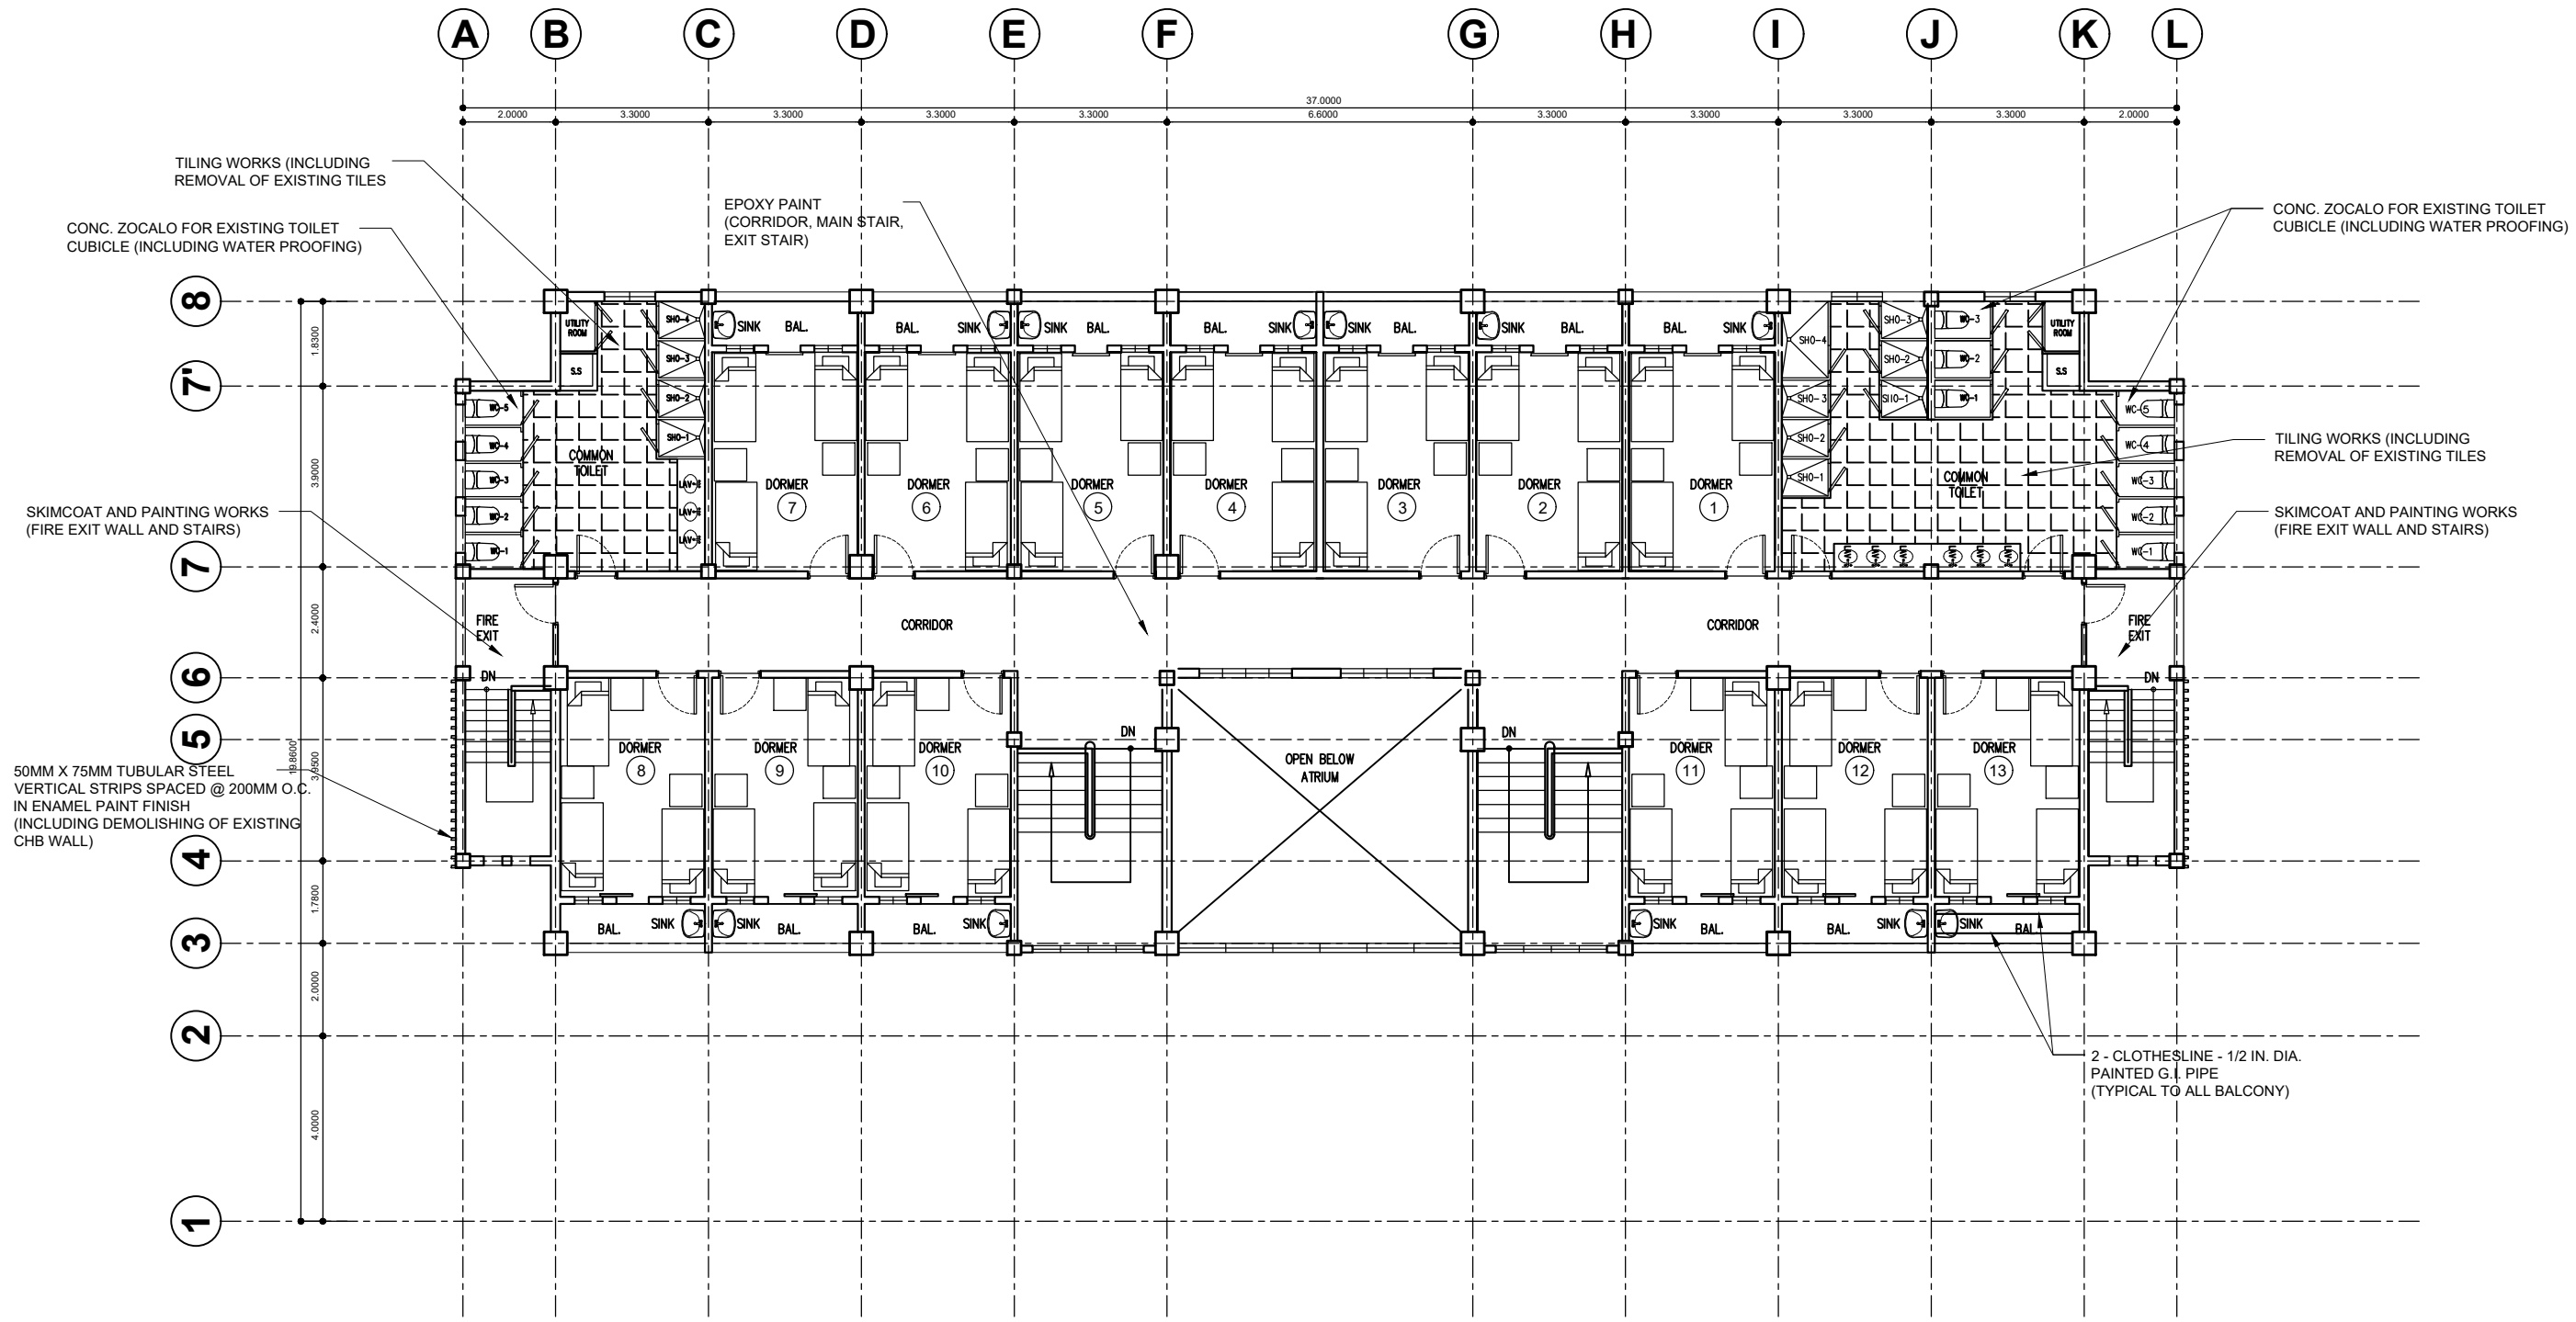

**THIRD FLOOR PLAN**  
SCALE 1:150MTS


NOTES:  
1. PROVIDE ALUMINUM STAIR NOSING IN CONCRETE EPOXY FOR ALL STEPS OF STAIRS.


<b>OWNER:</b>  Republic of the Philippines DEPARTMENT OF SCIENCE AND TECHNOLOGY Philippine Science High School MIMAROPA Region Campus Brgy. Rizal, Odiongan, Romblon 5505	<b>Project Title:</b> <p align="center"><b>COMPLETION OF DORMITORY BUILDING II</b></p> Location: Brgy. Rizal, Odiongan Romblon 5505	<b>Prepared by:</b> <p align="center"><i>[Signature]</i>  <b>PLANNING TEAM</b></p> Date Prepared:	<b>Recommending approval by:</b> <p align="center"><i>[Signature]</i>  <b>Ivy May F. Famatiga</b>          FAD Chief</p> Date:	<b>Approved by:</b> <p align="center"><i>[Signature]</i>  <b>Romeo C. Ongpoy, Jr.</b>          Campus Director</p> Date:	<b>Sheet Content:</b> <p align="center">As Shown</p>	<b>Sheet No.</b> <p align="center">A</p> <table border="1"> <tr> <td>5</td> <td>8</td> </tr> </table>	5	8
5	8							

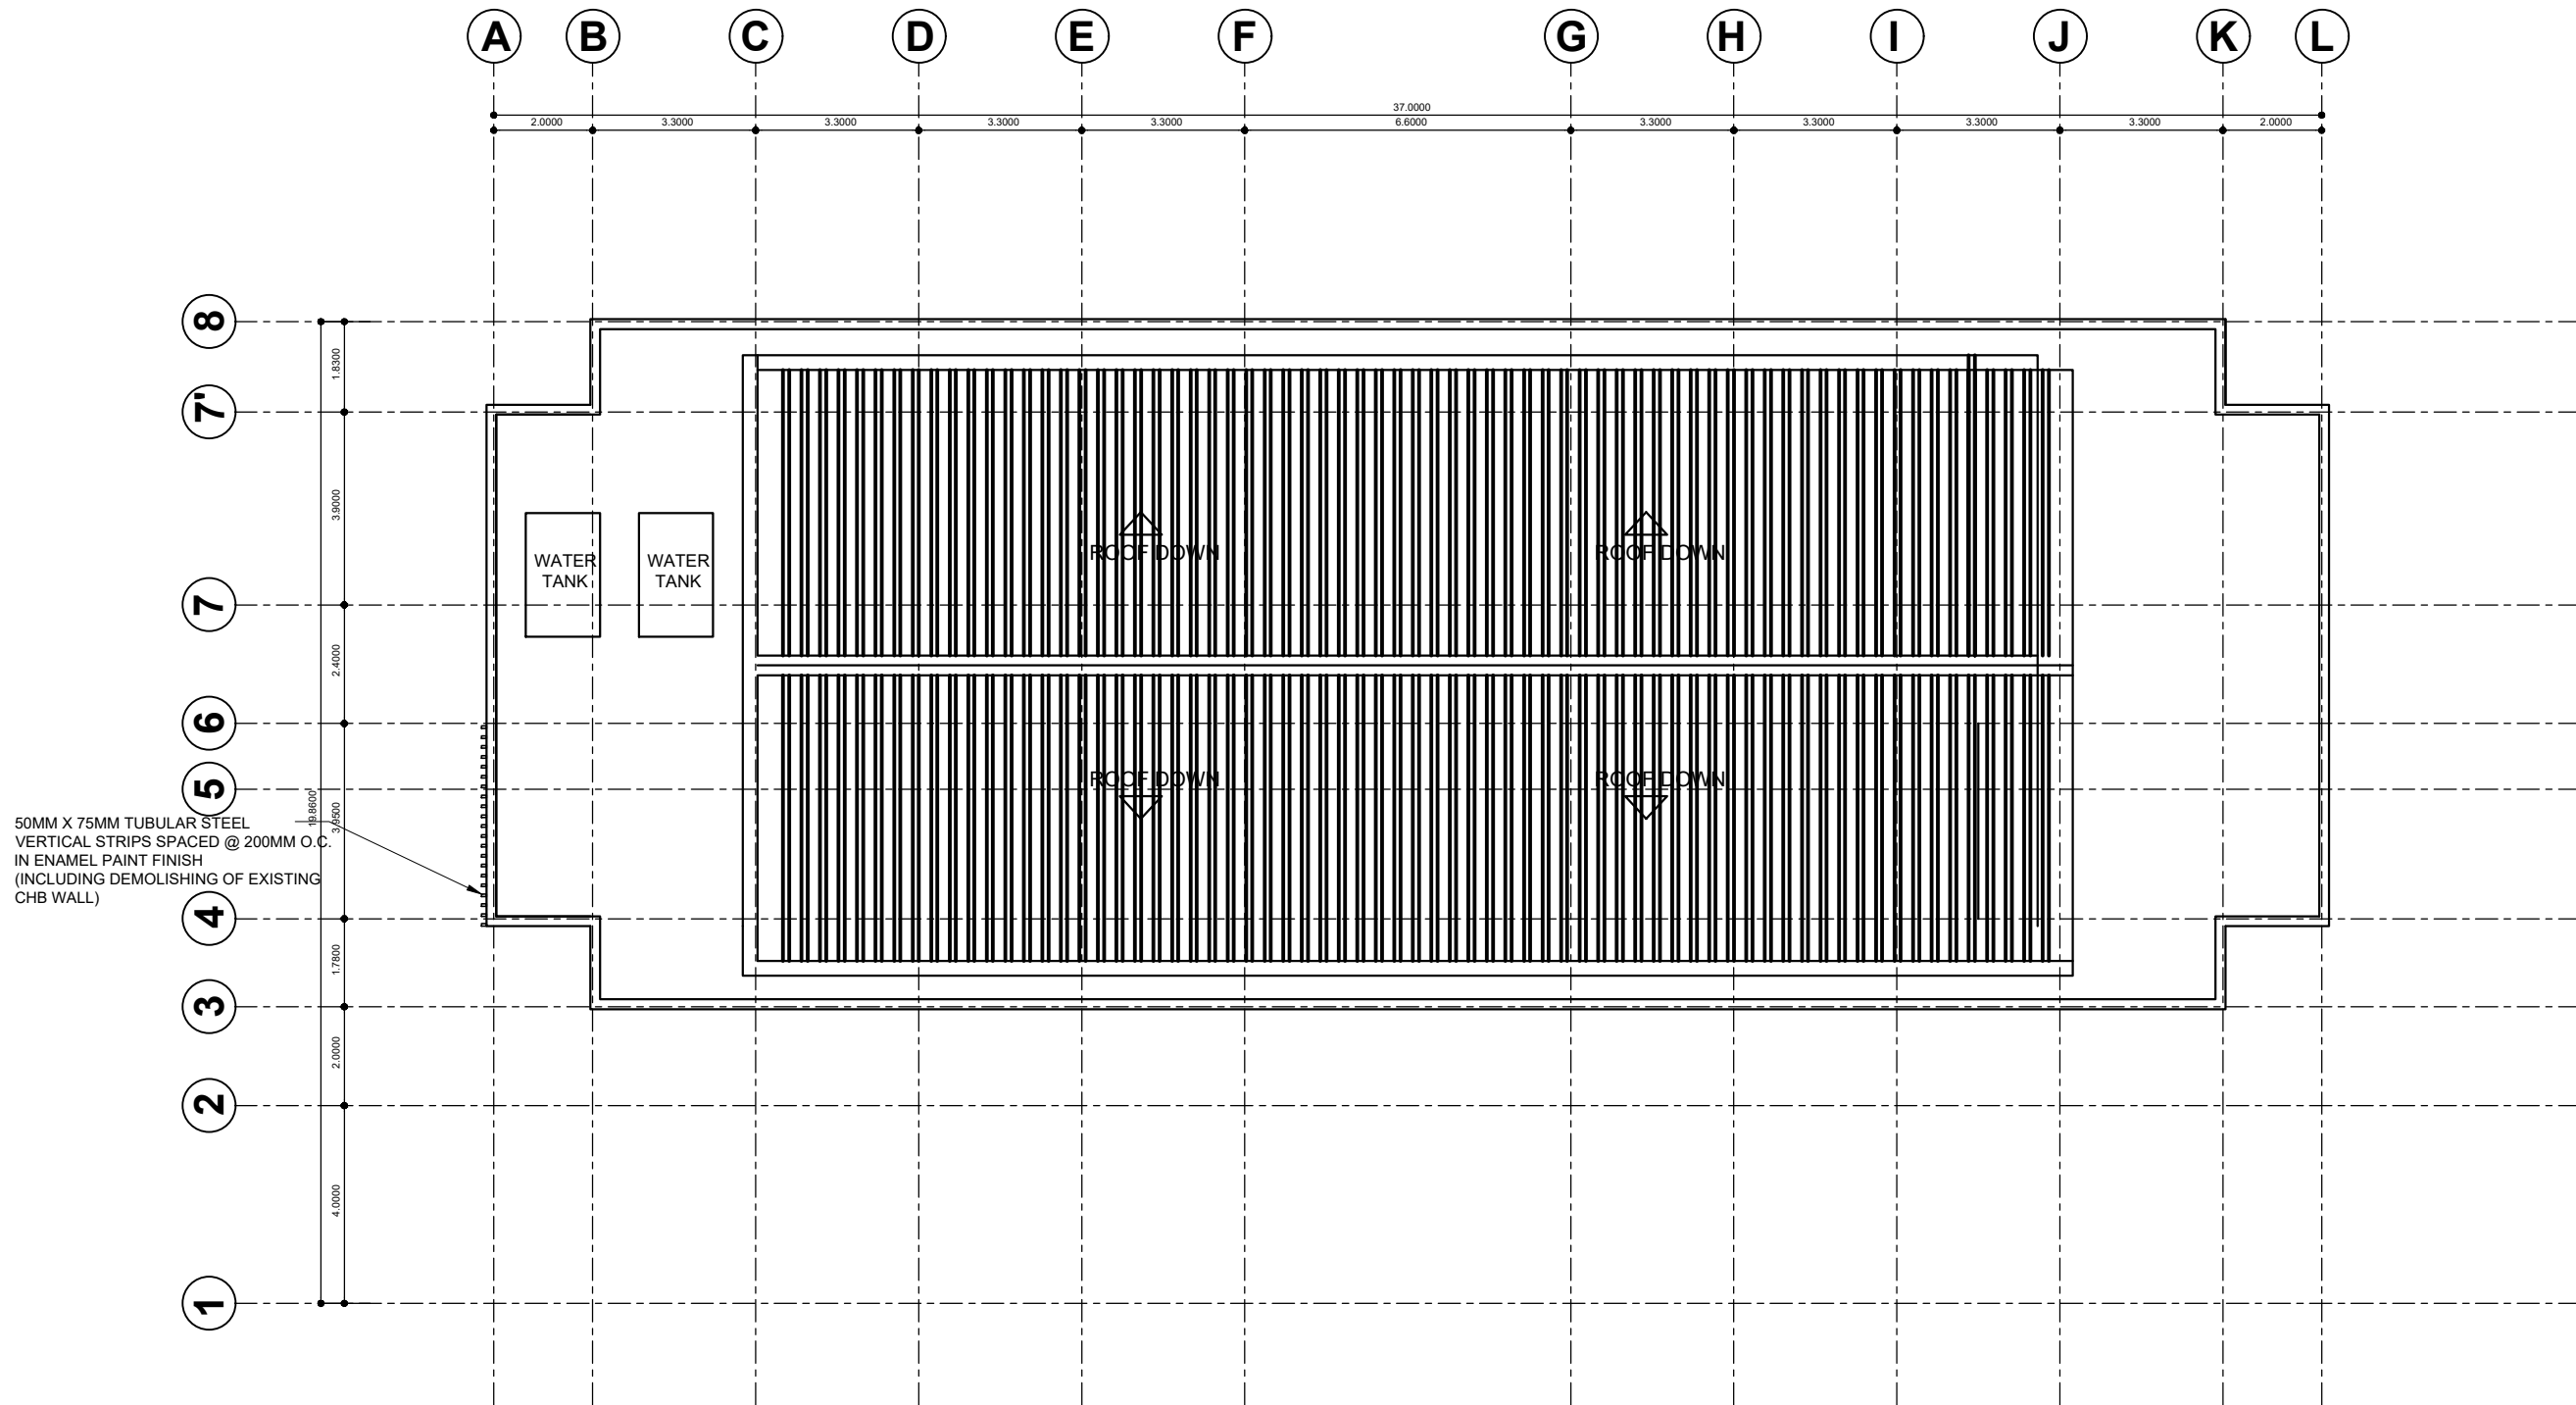


**ROOF DECK PLAN**

SCALE 1:150MTS

OWNER:	Project Title:	Prepared by:	Recommending approval by:	Approved by:	Sheet Content:	Sheet No.
 Republic of the Philippines DEPARTMENT OF SCIENCE AND TECHNOLOGY Philippine Science High School MIMAROPA Region Campus Brgy. Rizal, Odiongan, Romblon 5505	<b>COMPLETION OF DORMITORY BUILDING II</b>  Location: Brgy. Rizal, Odiongan Romblon 5505	PLANNING TEAM  Date Prepared:	Ivy May F. Famatiga FAD Chief  Date:	Romeo C. Ongpoy, Jr. Campus Director  Date:	As Shown	A 6   8

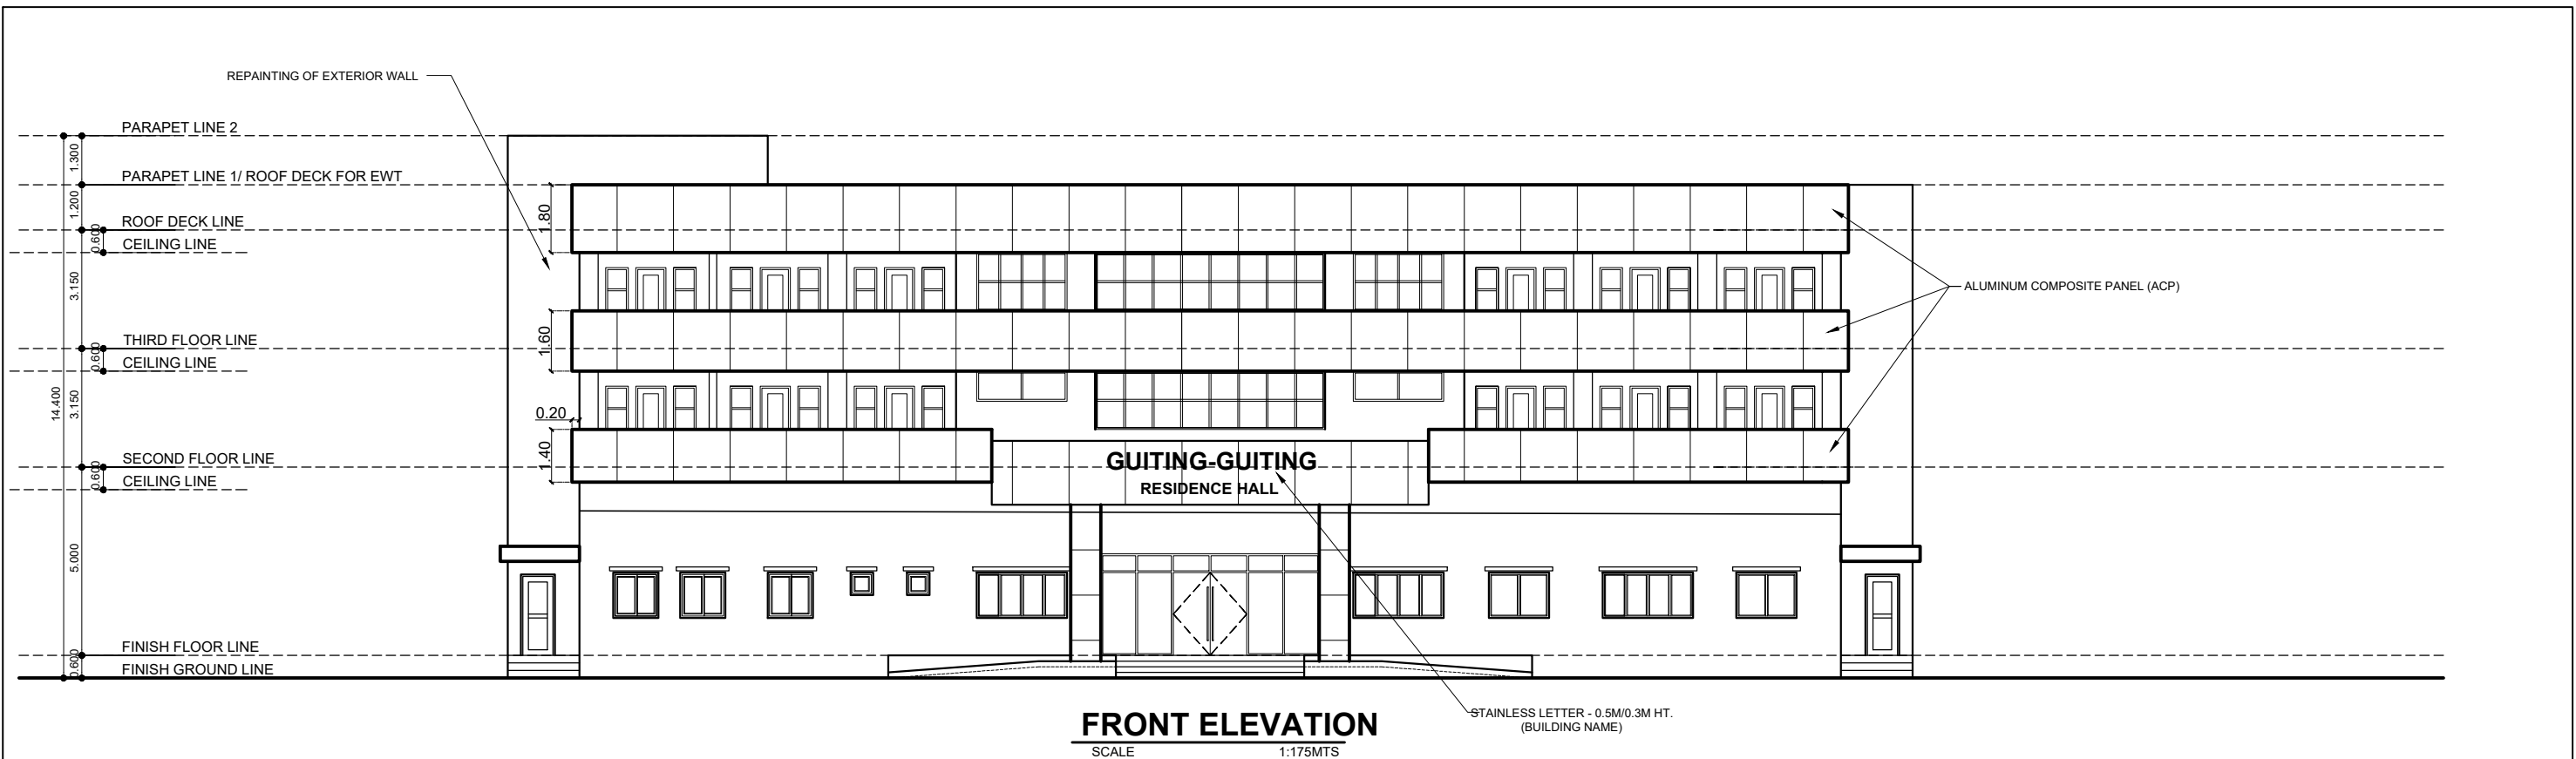
 
 
 



**FRONT ELEVATION**  
SCALE 1:175MTS

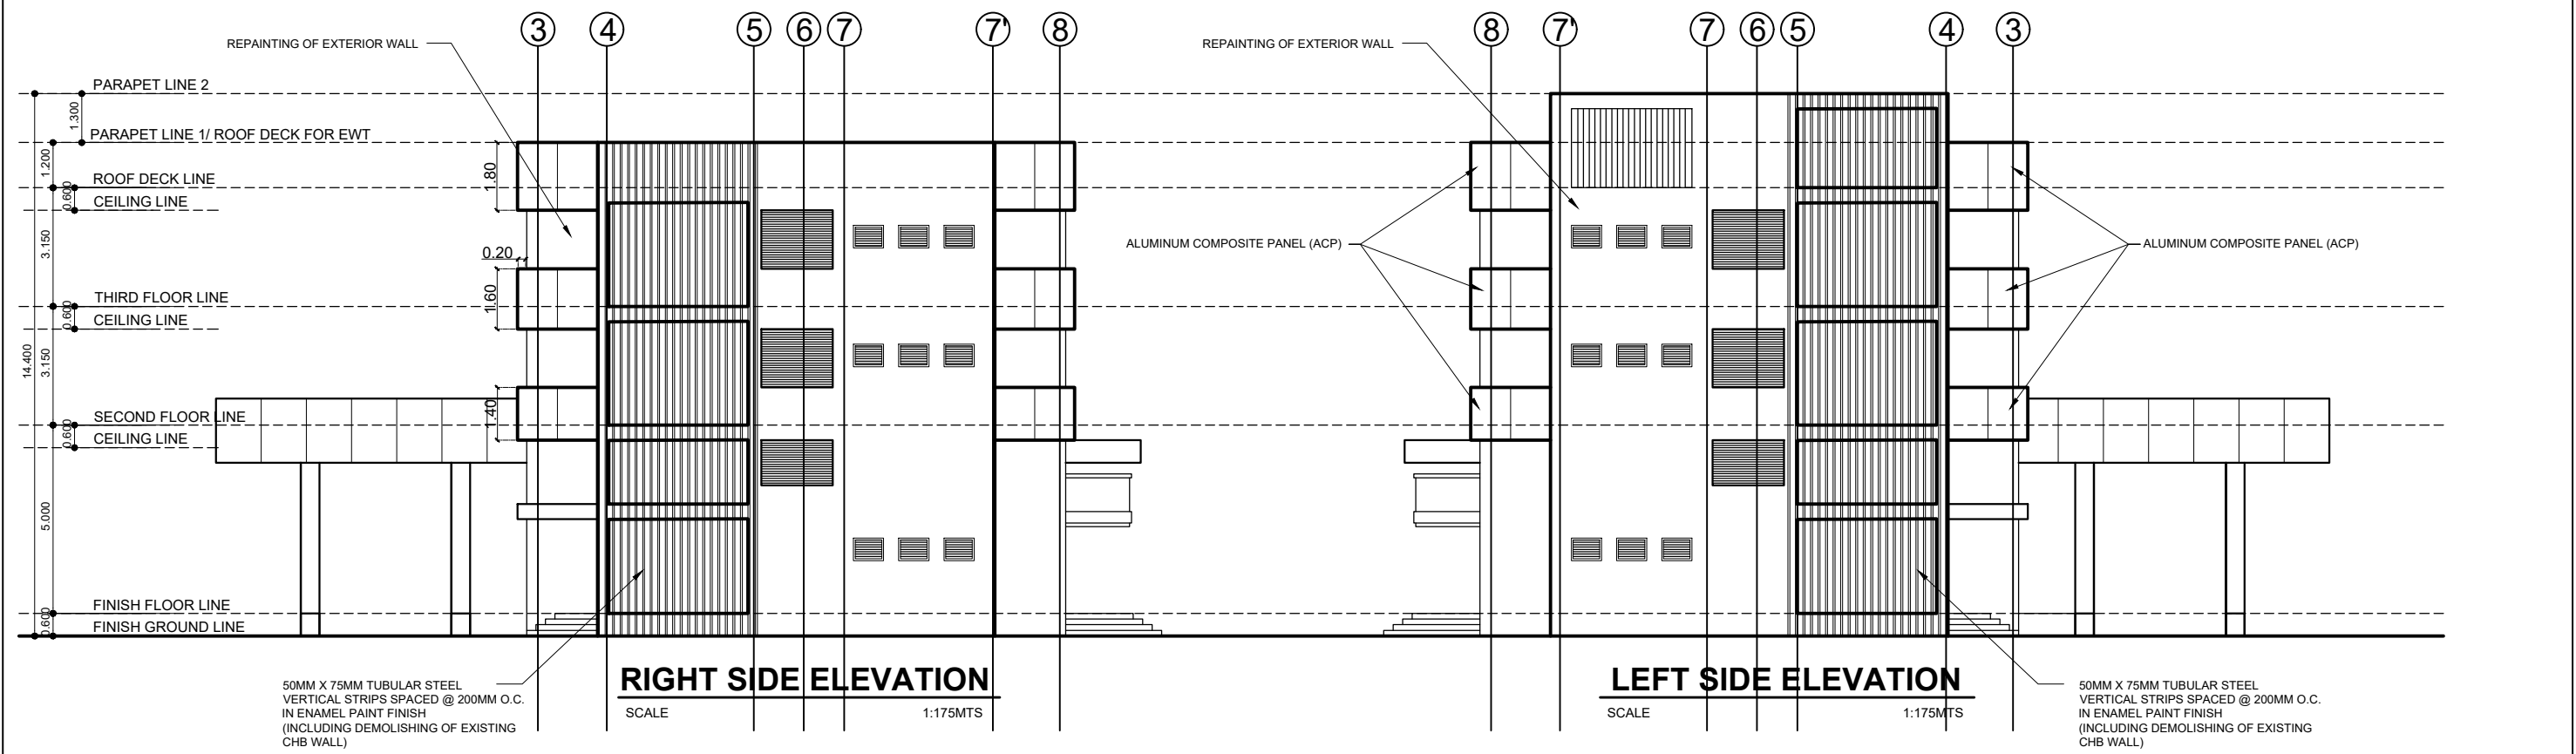

**RIGHT SIDE ELEVATION**  
SCALE 1:175MTS

**LEFT SIDE ELEVATION**  
SCALE 1:175MTS


<b>OWNER:</b>  Republic of the Philippines DEPARTMENT OF SCIENCE AND TECHNOLOGY Philippine Science High School MIMAROPA Region Campus Brgy. Rizal, Odiongan, Romblon 5505	<b>Project Title:</b> <b>COMPLETION OF DORMITORY BUILDING II</b> Location: Brgy. Rizal, Odiongan Romblon 5505	<b>Prepared by:</b>  <b>PLANNING TEAM</b> Date Prepared:	<b>Recommending approval by:</b>  <b>Ivy May F. Farnatiga</b> FAD Chief Date:	<b>Approved by:</b>  <b>Romeo C. Ongpoy, Jr.</b> Campus Director Date:	<b>Sheet Content:</b> As Shown	<b>Sheet No.</b> A 7   8
---	---	--	--	---	-----------------------------------	--------------------------------

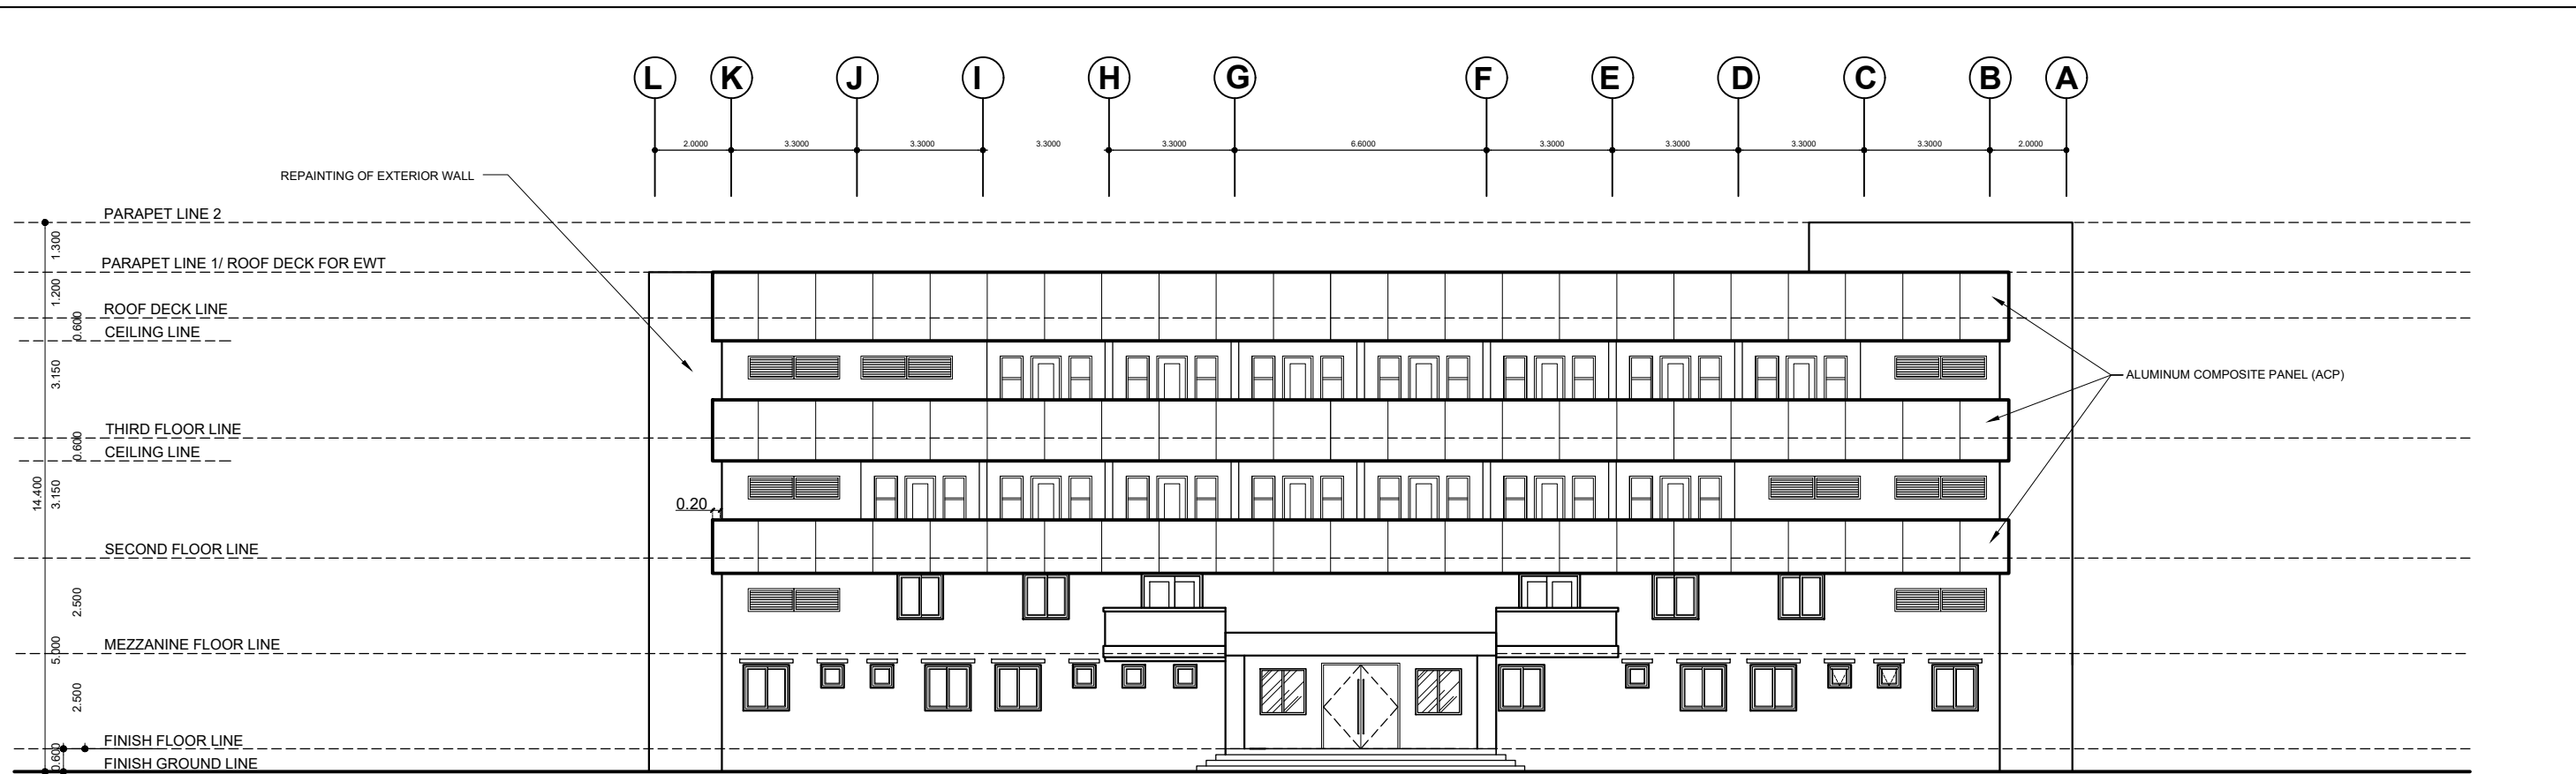


**REAR ELEVATION**  
SCALE 1:175MTS

SCHEDULE OF WINDOWS		
DESIGNATION	⊕	⊖
TYPE	6mm THK. ANNEALED CLEAR GLASS SLIDING WINDOW IN ALUMINUM FRAME ANOLOK POWDER COATED FINISH	6mm THK. ANNEALED CLEAR GLASS AWNING WINDOW IN ALUMINUM FRAME ANOLOK POWDER COATED FINISH
LOCKSET	LEVER HANDLE W/ BUILT-IN LOCKSET, PLASTIC OR SATIN FINISH (FOR OWNER'S APPROVAL)	LEVER HANDLE W/ BUILT-IN LOCKSET, PLASTIC OR SATIN FINISH (FOR OWNER'S APPROVAL)
LOCATION	LOUNGE	VP ROOM 2


SCHEDULE OF DOORS			
DESIGNATION	⊕	⊖	⊕
TYPE	6mm THK. ANNEALED CLEAR GLASS SLIDING DOOR IN ALUMINUM FRAME ANOLOK POWDER COATED FINISH	6mm THK. ANNEALED CLEAR GLASS SLIDING DOOR IN ALUMINUM FRAME ANOLOK POWDER COATED FINISH	40MM THK. K.D TANGKULE SOLID WOODEN DOOR PANEL IN MATTE CLEAR VARNISH FINISH
LOCKSET	C TYPE HANDLE W/ BUILT-IN LOCKSET, PLASTIC OR SATIN FINISH (FOR OWNER'S APPROVAL)	C TYPE HANDLE W/ BUILT-IN LOCKSET, PLASTIC OR SATIN FINISH (FOR OWNER'S APPROVAL)	SATIN FINISH LEVER LOCKSET DOOR (FOR OWNER'S APPROVAL)
JAMB			150X50MM THK. KD. TANGKULE SOLID WOOD JAMB IN MATTE VARNISH FINISH W/ STAINLESS BALL BEARING LOOSE PIN HINGES (4PCS)
LOCATION	MAIN ENTRANCE	VP AREA	STORAGE ROOM

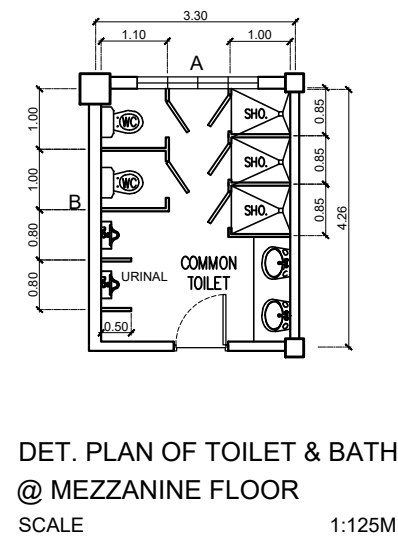

**DET. PLAN OF TOILET & BATH @ MEZZANINE FLOOR**  
SCALE 1:125M

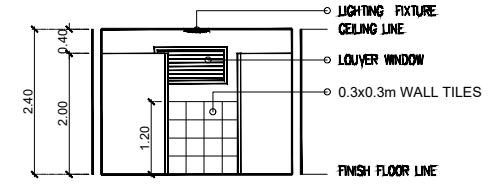

**DET. ELEV. A**  
SCALE 1:125M

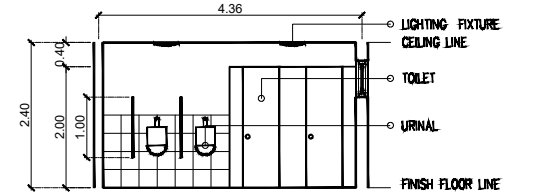

**DET. ELEV. B**  
SCALE 1:125M

**1 SCHEDULE OF DOORS AND WINDOWS**  
A-8 SCALE 1:125M

<b>OWNER:</b>	<b>Project Title:</b>	<b>Prepared by:</b>	<b>Recommending approval by:</b>	<b>Approved by:</b>	<b>Sheet Content:</b>	<b>Sheet No.</b>
Republic of the Philippines DEPARTMENT OF SCIENCE AND TECHNOLOGY Philippine Science High School MIMAROPA Region Campus Brgy. Rizal, Odiongan, Romblon 5505	<b>COMPLETION OF DORMITORY BUILDING II</b>	 <b>PLANNING TEAM</b>	 Ivy May F. Famatiga FAD Chief	 Romeo C. Ongpoy, Jr. Campus Director	As Shown	A
	Location: Brgy. Rizal, Odiongan Romblon 5505	Date Prepared:	Date:	Date:		8