


COLUMN LEGEND:
 ■ CONTINUOUS
 ▨ TERMINATED

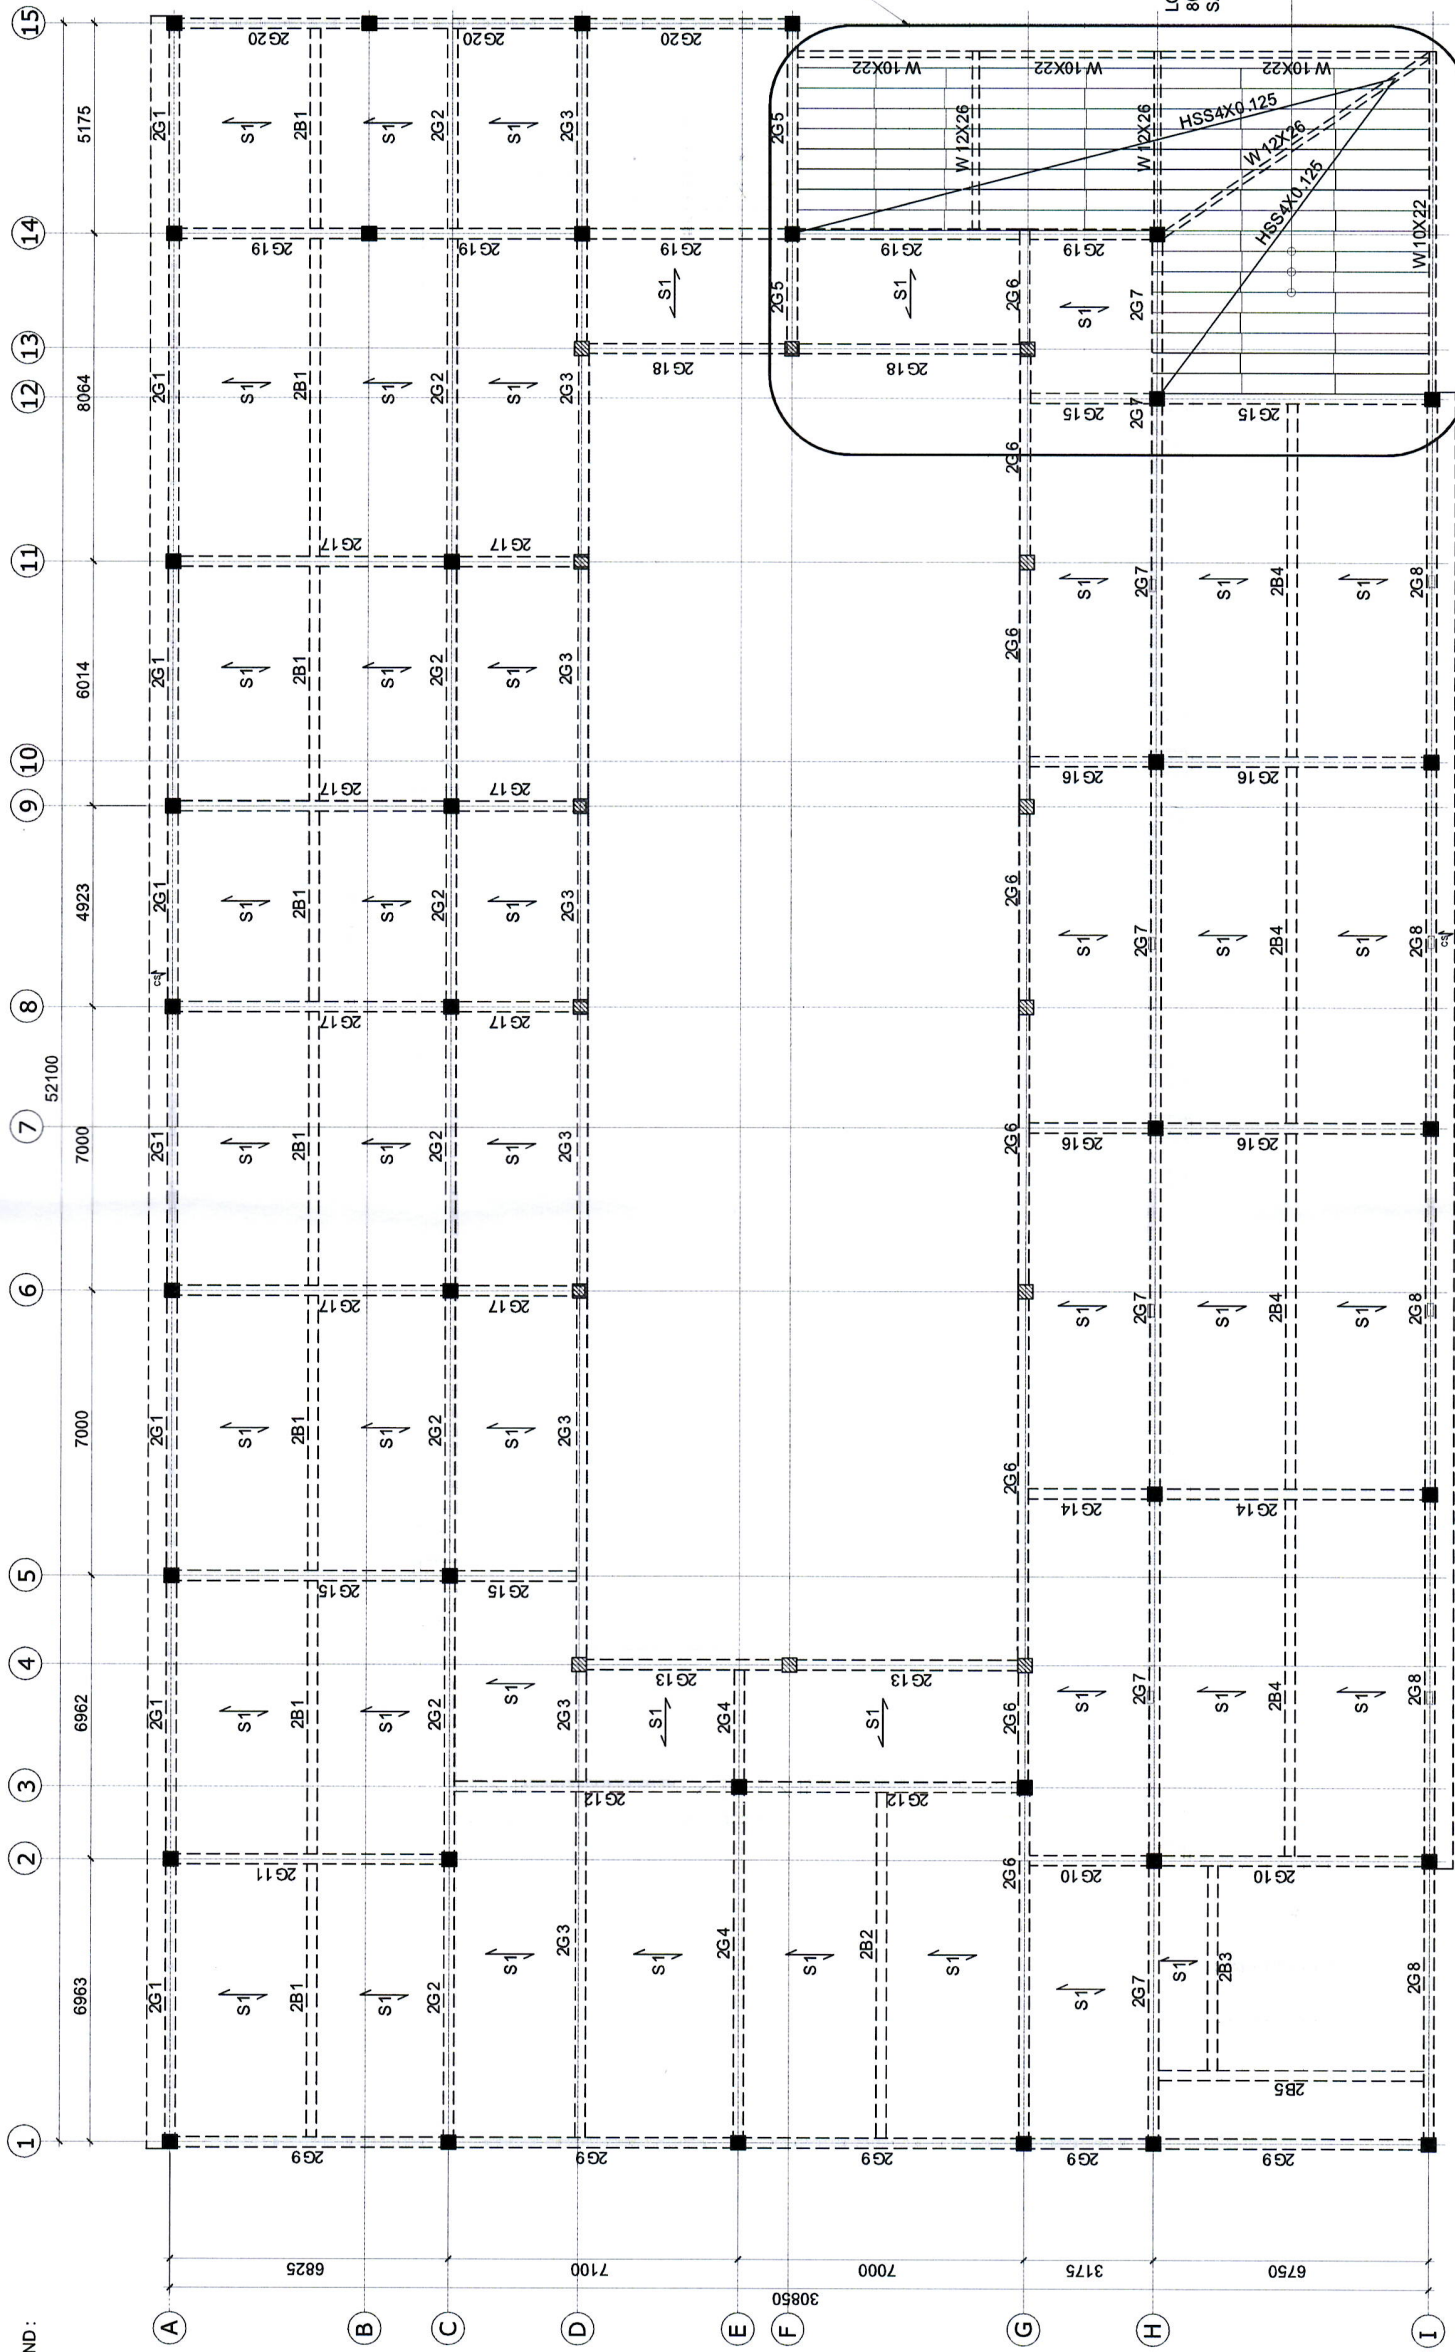

3 SCALE
 1:100
3- SECOND FLOOR FRAMING PLAN

 EXAATTO BUILDERS, INC. Legazpi Premium Development Corporation	ENG. NEER: RUEL B. RAMIREZ, M.SCE., M.ASEP STRUCTURAL ENGINEERING SPECIALIST NO. 99 PRC NO.: 0068944 PTR NO.: 3804382 T.N. NO.: 175-764-161	PROJECT TITLE: CONSTRUCTION OF ACADEMIC BUILDING 1 LOCATED IN MAROPO REG. DN CAMPUS OD DINGAN, ROMBLON	APPROVED: EDWARD C. ALBARAC N CAMPUS DIRECTOR	DESIGNED BY: MVD ENCODED BY: JCO CHECKED BY: RBR APPROVED BY: RBR DATE ISSUED: SCALE: AS SHOWN PROJECT NO.: RBR SD122916-RBR-PSM-D-003	SHEET CONTENTS: AS SHOWN	SHEET NO.: 3 OF 8 FOR BUILDING PERMIT
	REPUBLIC OF THE PHILIPPINES DEPARTMENT OF SCIENCE AND TECHNOLOGY PHILIPPINE SCIENCE HIGH SCHOOL MAROPO REG. DN CAMPUS BRGY. REAL, OD DINGAN, ROMBLON	DESIGNED BY: MVD ENCODED BY: JCO CHECKED BY: RBR APPROVED BY: RBR DATE ISSUED: SCALE: AS SHOWN PROJECT NO.: RBR SD122916-RBR-PSM-D-003	SHEET CONTENTS: AS SHOWN	SHEET NO.: 3 OF 8 FOR BUILDING PERMIT		

THIS DOCUMENT IS AN INSTRUMENT OF SERVICE AND IS THE PROPERTY OF EXAATTO BUILDERS, INC. IT SHALL NOT BE REPRODUCED IN WHOLE OR IN PART WITHOUT THE WRITTEN CONSENT OF THE ARCHITECT - P.A. 545