


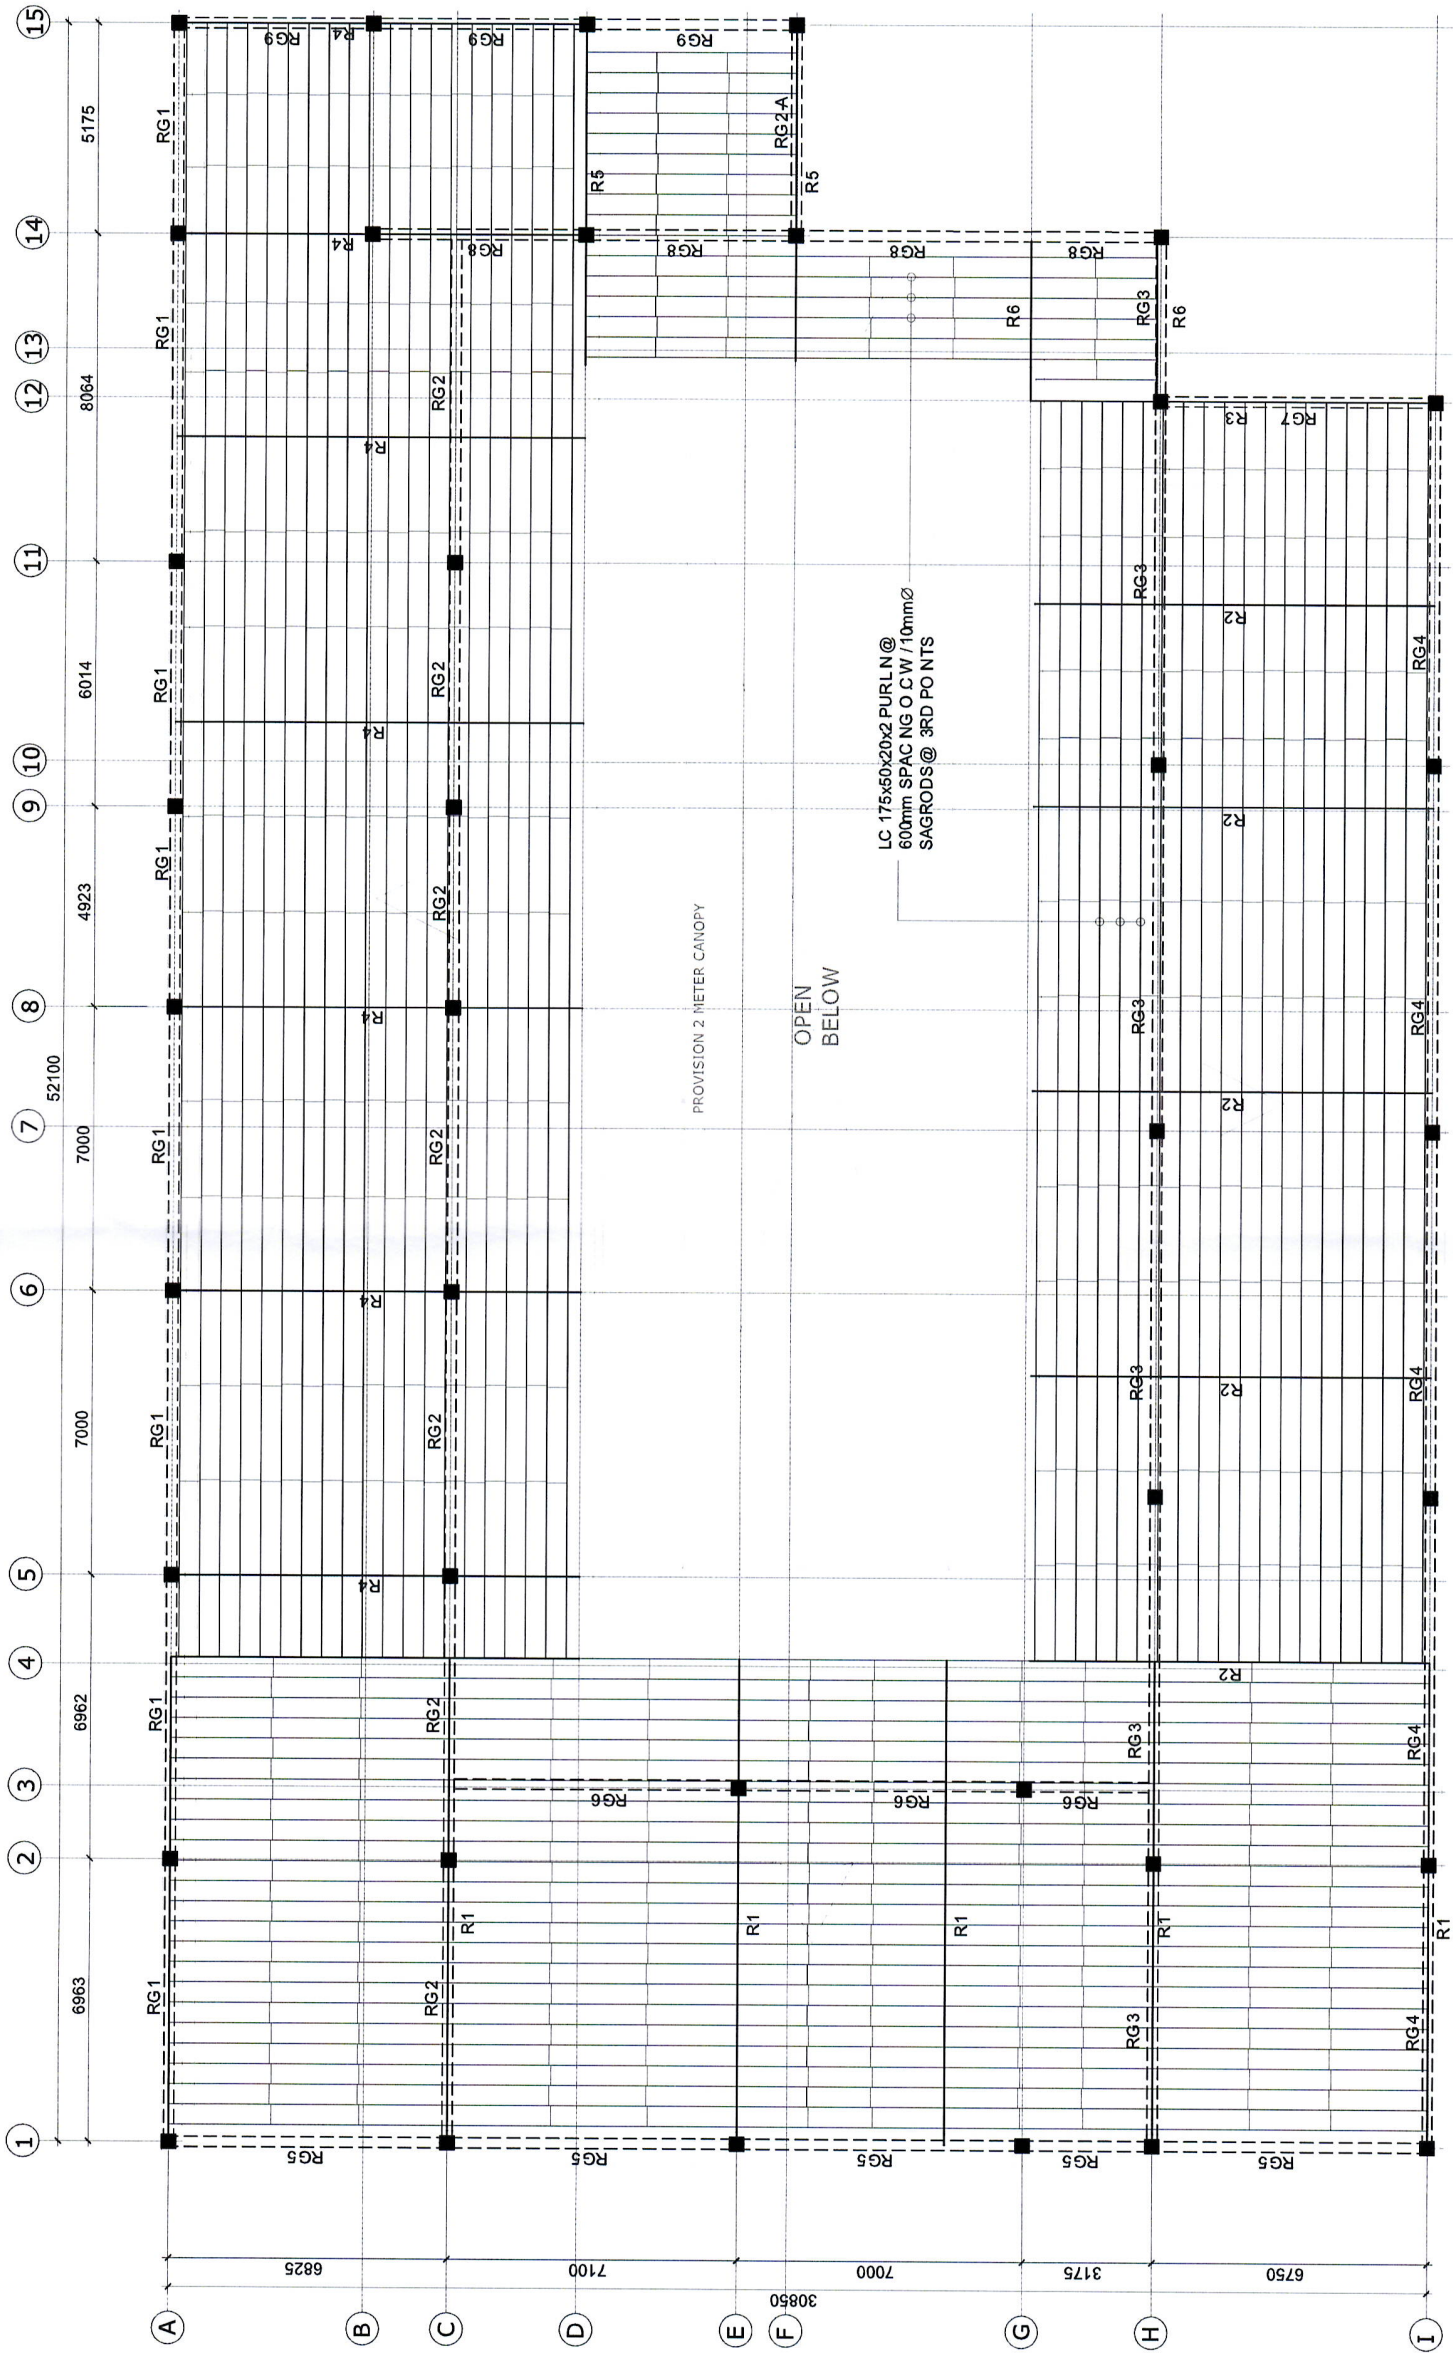

§- ROOF FRAMING PLAN
4 SCALE 1:100

Legazpi Premium Development Corporation

ENGINEER:		RUEL B. RAMIREZ, MSCE, M. ASEPE STRUCTURAL ENGINEERING SPECIALIST NO. 99	
PRC NO. :	0068944	ISSUED ON :	FEB. 16, 1994
PTR NO. :	3804382	ISSUED ON :	JAN. 05, 2017
TN NO. :	175-764-161	ISSUED AT :	QUEZON CITY

PROJECT TITLE :
CONSTRUCTION OF
ACADEMIC BUILDING 1
LOCATION : MAROPO REGION
CAMPUS ODONGAN ROMBLON



REPUBLIC OF THE PHILIPPINES
DEPARTMENT OF SCIENCE AND TECHNOLOGY
PHILIPPINE SCIENCE HIGH SCHOOL
MAROPO REGION CAMPUS
BRGY. REAL, ODONGAN, ROMBLON

APPROVED :

EDWARD C. ALBARACÓN
CAMPUS DIRECTOR

DESIGNED BY : MVD		12/17/16	REVISED	SHEET NO. :	
ENCODED BY : JCO		12/17/16		AS SHOWN	
CHECKED BY : RBR		12/17/16		S	
APPROVED BY : RBR		12/17/16		4	
DATE ISSUED :				8	
SCALE : AS SHOWN				FOR BUILDING PERMIT	
PROJECT NO. : RBR		SD122916-RBRA-PSM-D-003			