




1 LEFT SIDE ELEVATION
 A-4 SCALE 1:100M

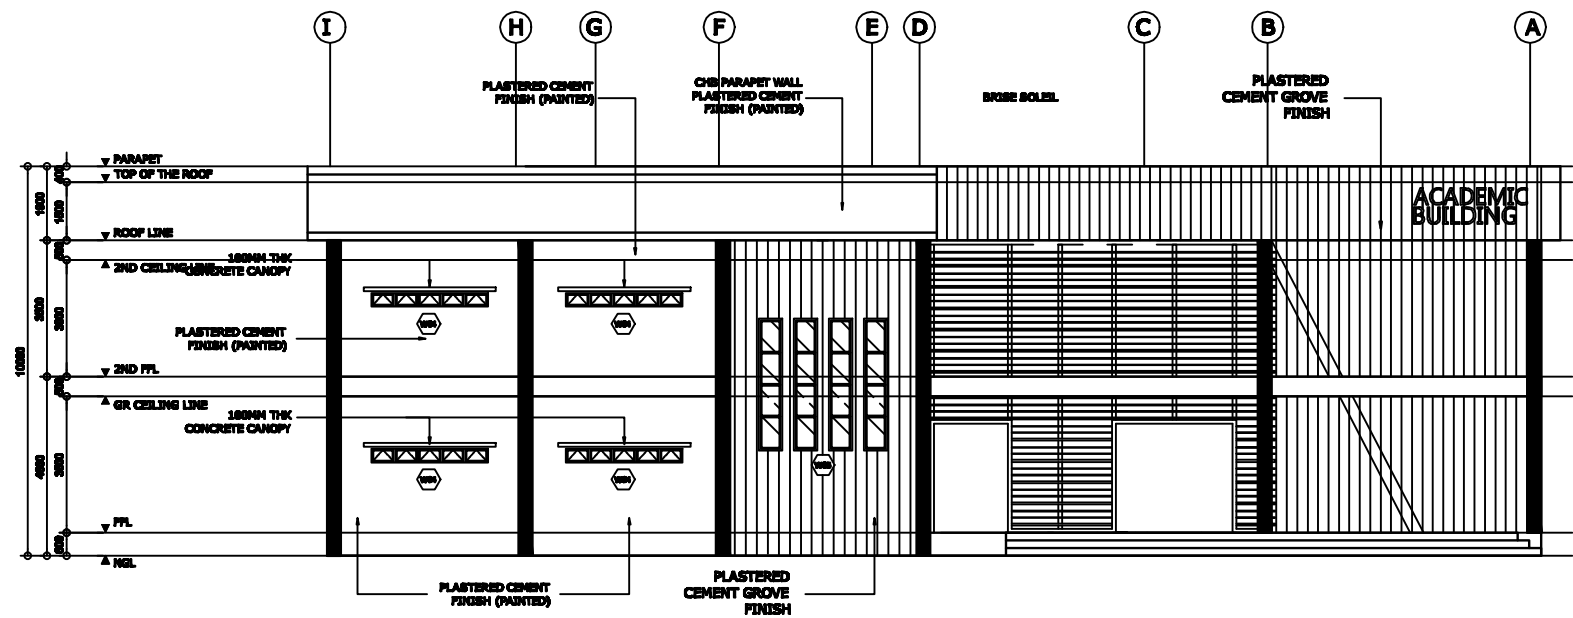

1 FRONT ELEVATION
 A-6 SCALE 1:100M

OWNER:  REPUBLIC OF THE PHILIPPINES DEPARTMENT OF SCIENCE AND TECHNOLOGY PHILIPPINE SCIENCE HIGH SCHOOL MIMAROPA REGION CAMPUS BRGY. RIZAL, ODIONGAN, ROMBLON	PROJECT TITLE: CONSTRUCTION OF ACADEMIC BUILDING 1 LOCATION: BRGY. RIZAL, ODIONGAN, ROMBLON	PREPARED BY:  JOLITO G. TAN RESIDENT ARCHITECT	APPROVED BY:  EDWARD C. ALBARACIN CAMPUS DIRECTOR	SHEET CONTENTS AS SHOWN	SHEET NO. A 6 9
---	--	---	--	-----------------------------------	------------------------------