



FRONT ELEVATION
SCALE 1:300 MTS.

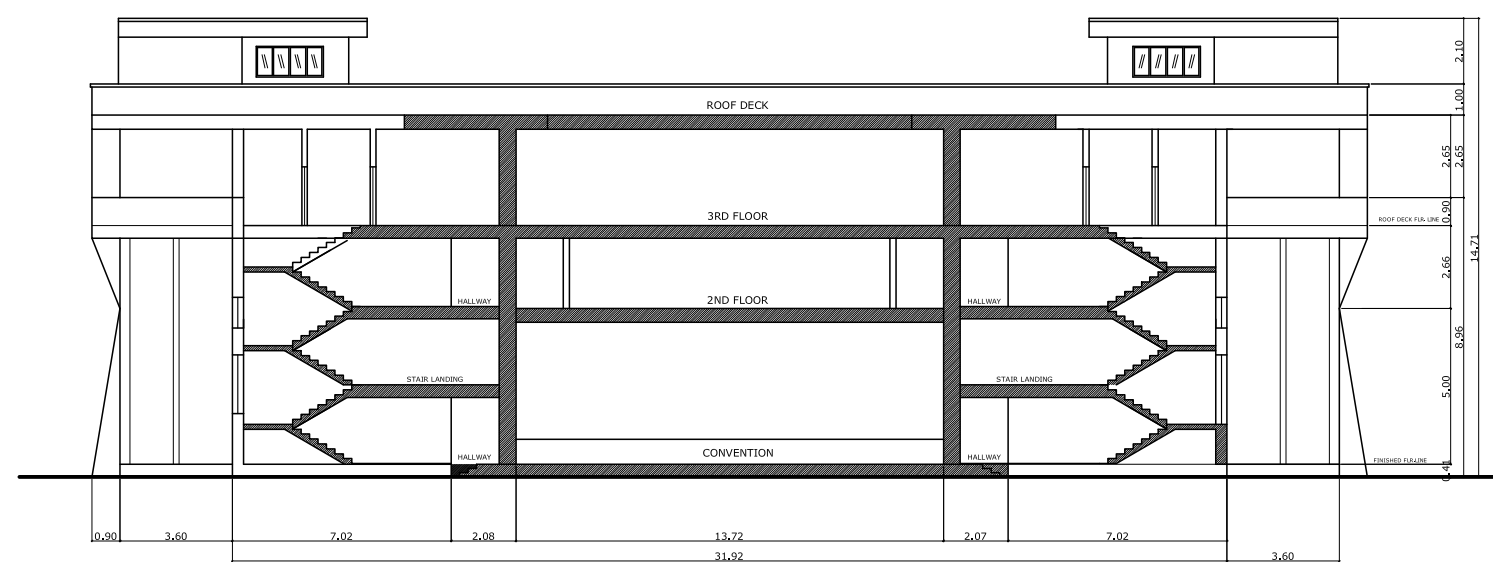

CROSS SECTION
SCALE 1:300 MTS.

<p>OWNER:</p>  <p>REPUBLIC OF THE PHILIPPINES DEPARTMENT OF SCIENCE AND TECHNOLOGY PHILIPPINE SCIENCE HIGH SCHOOL MIMAROPA REGION CAMPUS BRGY. RIZAL, ODIONGAN, ROMBLON</p>	<p>PROJECT TITLE:</p> <p>CONSTRUCTION OF LABORATORY BUILDING</p> <p>LOCATION: BRGY. RIZAL, ODIONGAN, ROMBLON</p>	<p>PREPARED BY:</p> <p>JOLITO G. TAN RESIDENT ARCHITECT</p>	<p>APPROVED BY:</p> <p>EDWARD C. ALBARACIN CAMPUS DIRECTOR</p>	<p>SHEET CONTENTS</p> <p>AS SHOWN</p>	<p>SHEET NO.</p> <p>A</p> <p>6 6</p>
--	--	---	--	---------------------------------------	--------------------------------------