



FRONT ELEVATION
SCALE 1:100 MTS.

RIGHT SIDE ELEVATION
SCALE 1:100 MTS.

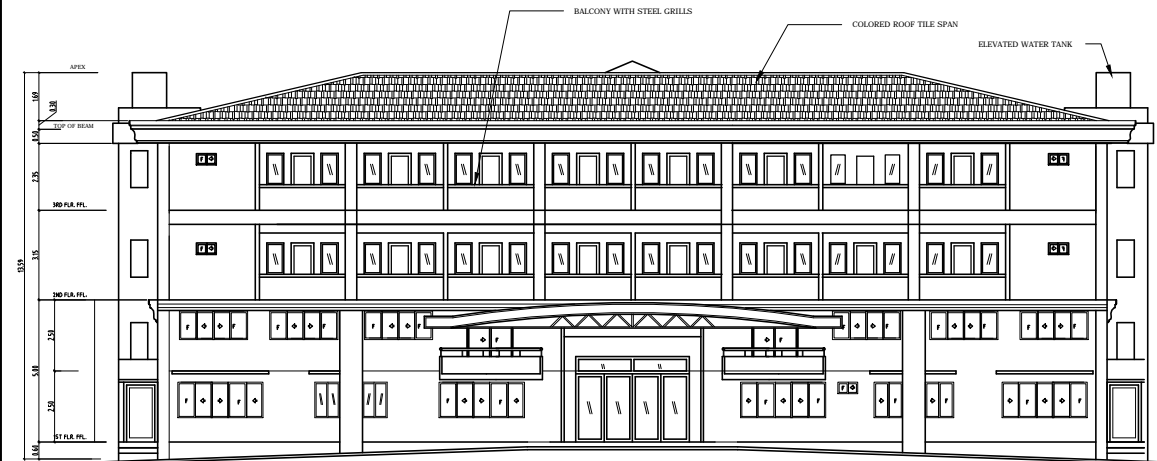

REAR ELEVATION
SCALE 1:100 MTS.

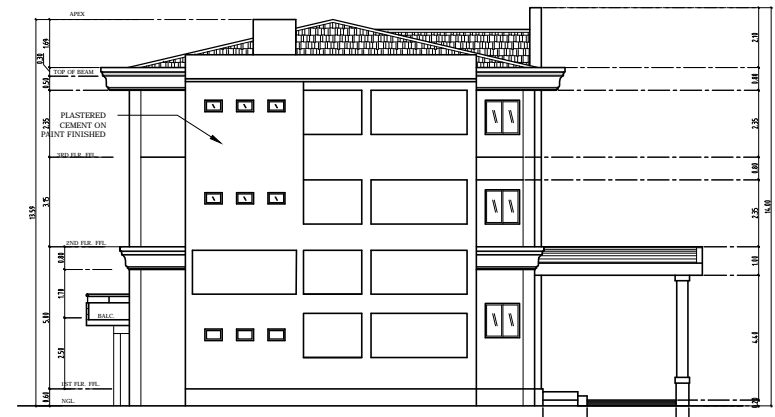

LEFT SIDE ELEVATION
SCALE 1:100 MTS.

OWNER :	PROJECT TITLE / LOCATION :	PREPARED BY:	APPROVED BY:	SHEET CONTENT	SHEET NO.
REPUBLIC OF THE PHILIPPINES DEPARTMENT OF SCIENCE AND TECHNOLOGY PHILIPPINE SCIENCE HIGH SCHOOL MIMAROPA REGION CAMPUS <small>MIMAROPA REGION CAMPUS, ODIONGAN ROMBLON</small>	PROPOSED DORMITORY BUILDING <small>MIMAROPA REGION CAMPUS, ODIONGAN ROMBLON</small>	ARCH. JOLITO G. TAN <small>RESIDENT ARCHITECT</small>	EDWARD C. ALBARACIN <small>CAMPUS DIRECTOR</small>		AR - 06