




CROSS SECTION

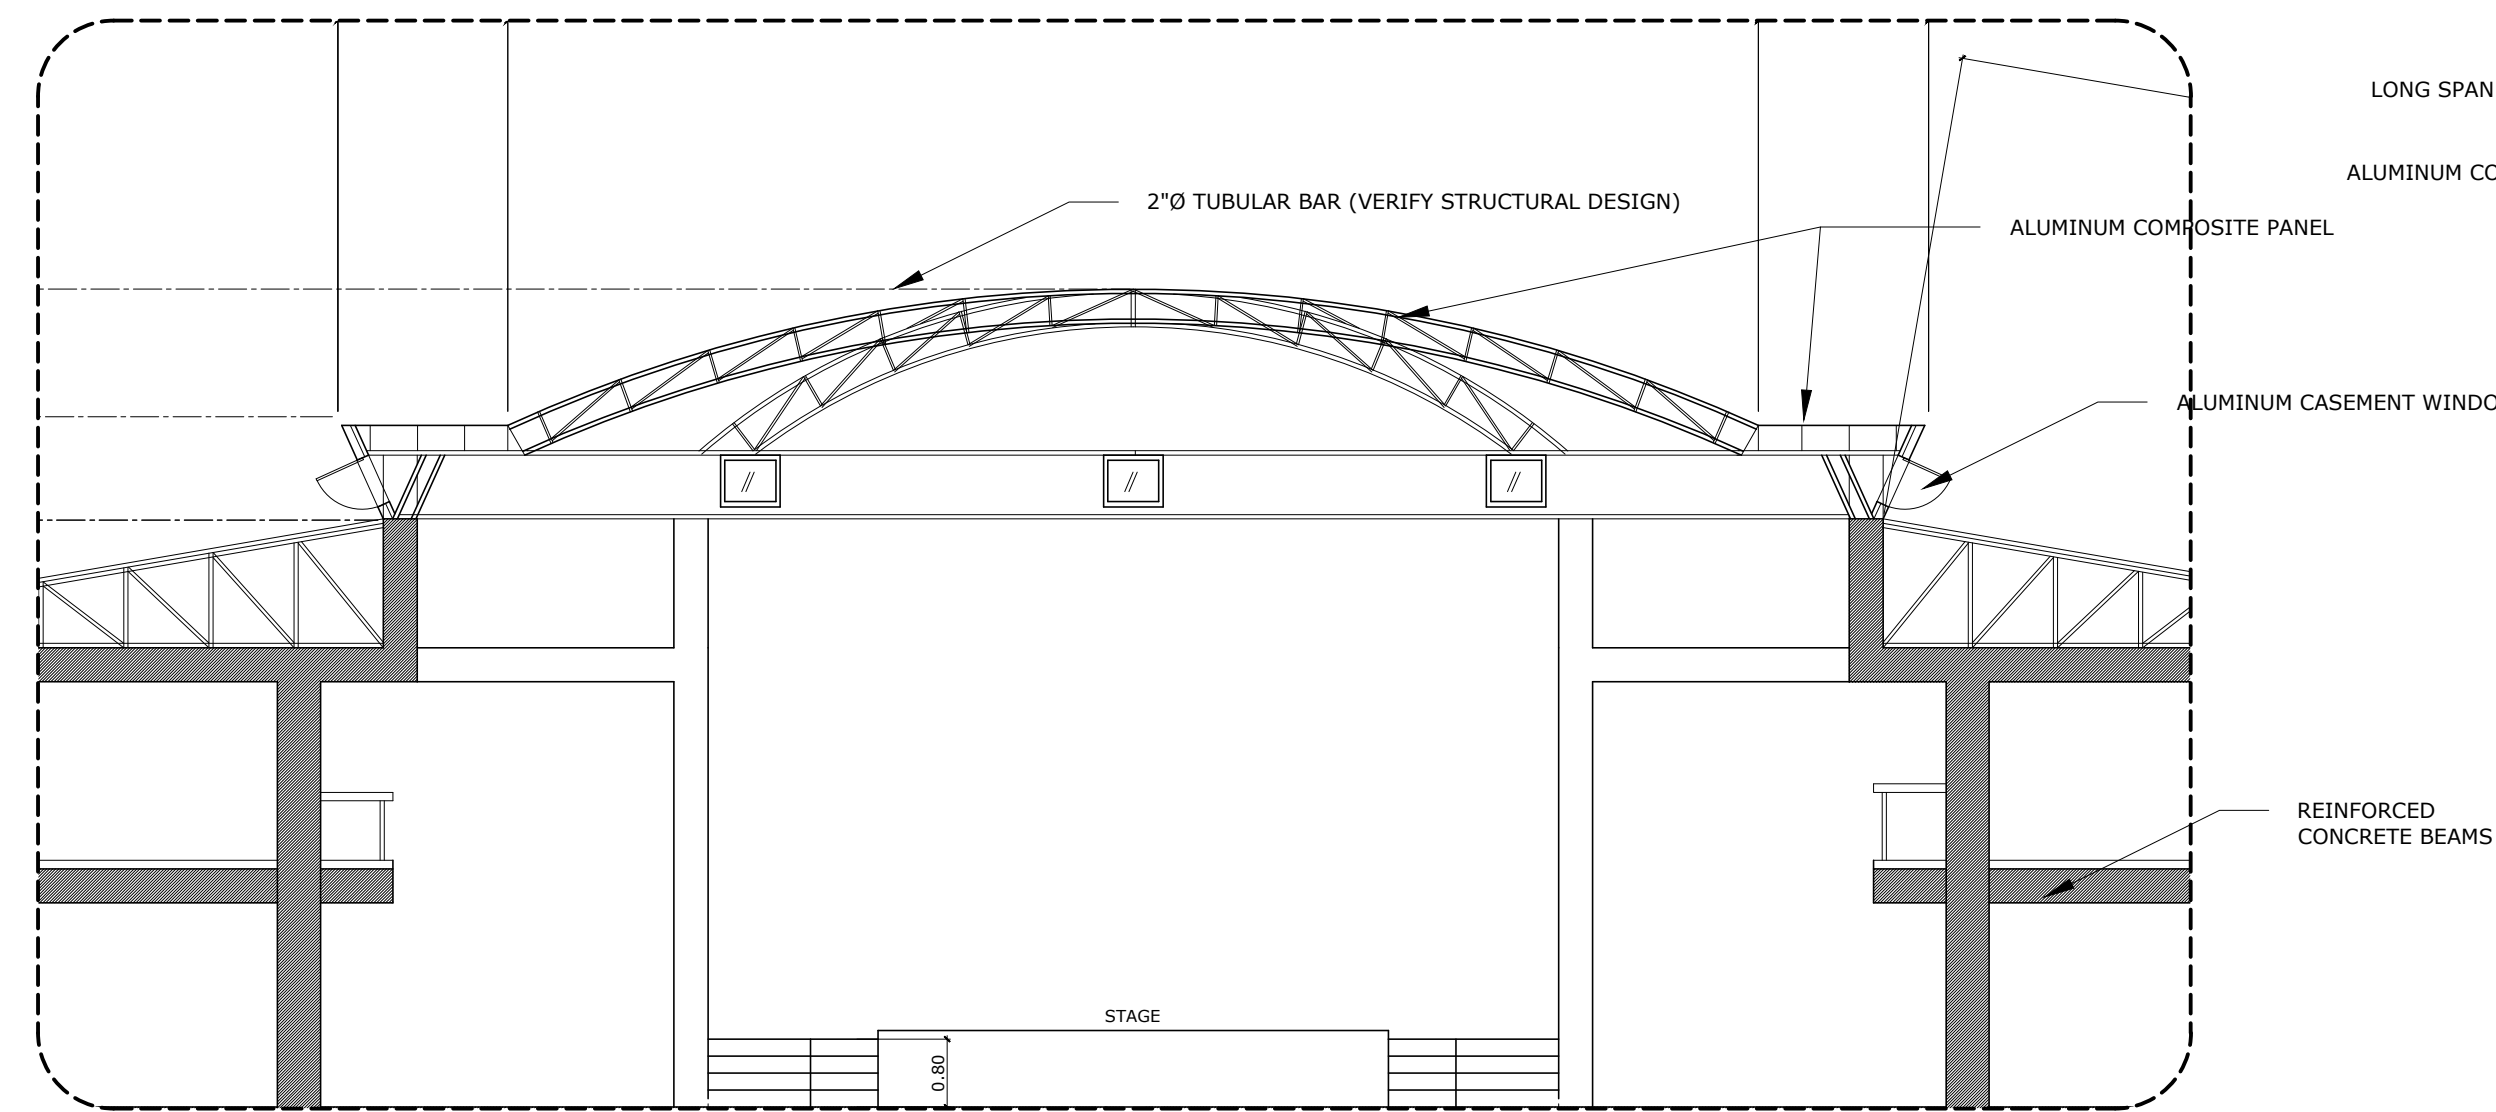

1 DOME DETAILS
AR 07 SCALE 1:100 MTS.

- LONG SPAN COLORED ROOF
- ALUMINUM COMPOSITE PANEL
- ALUMINUM CASEMENT WINDOW
- REINFORCED CONCRETE BEAMS

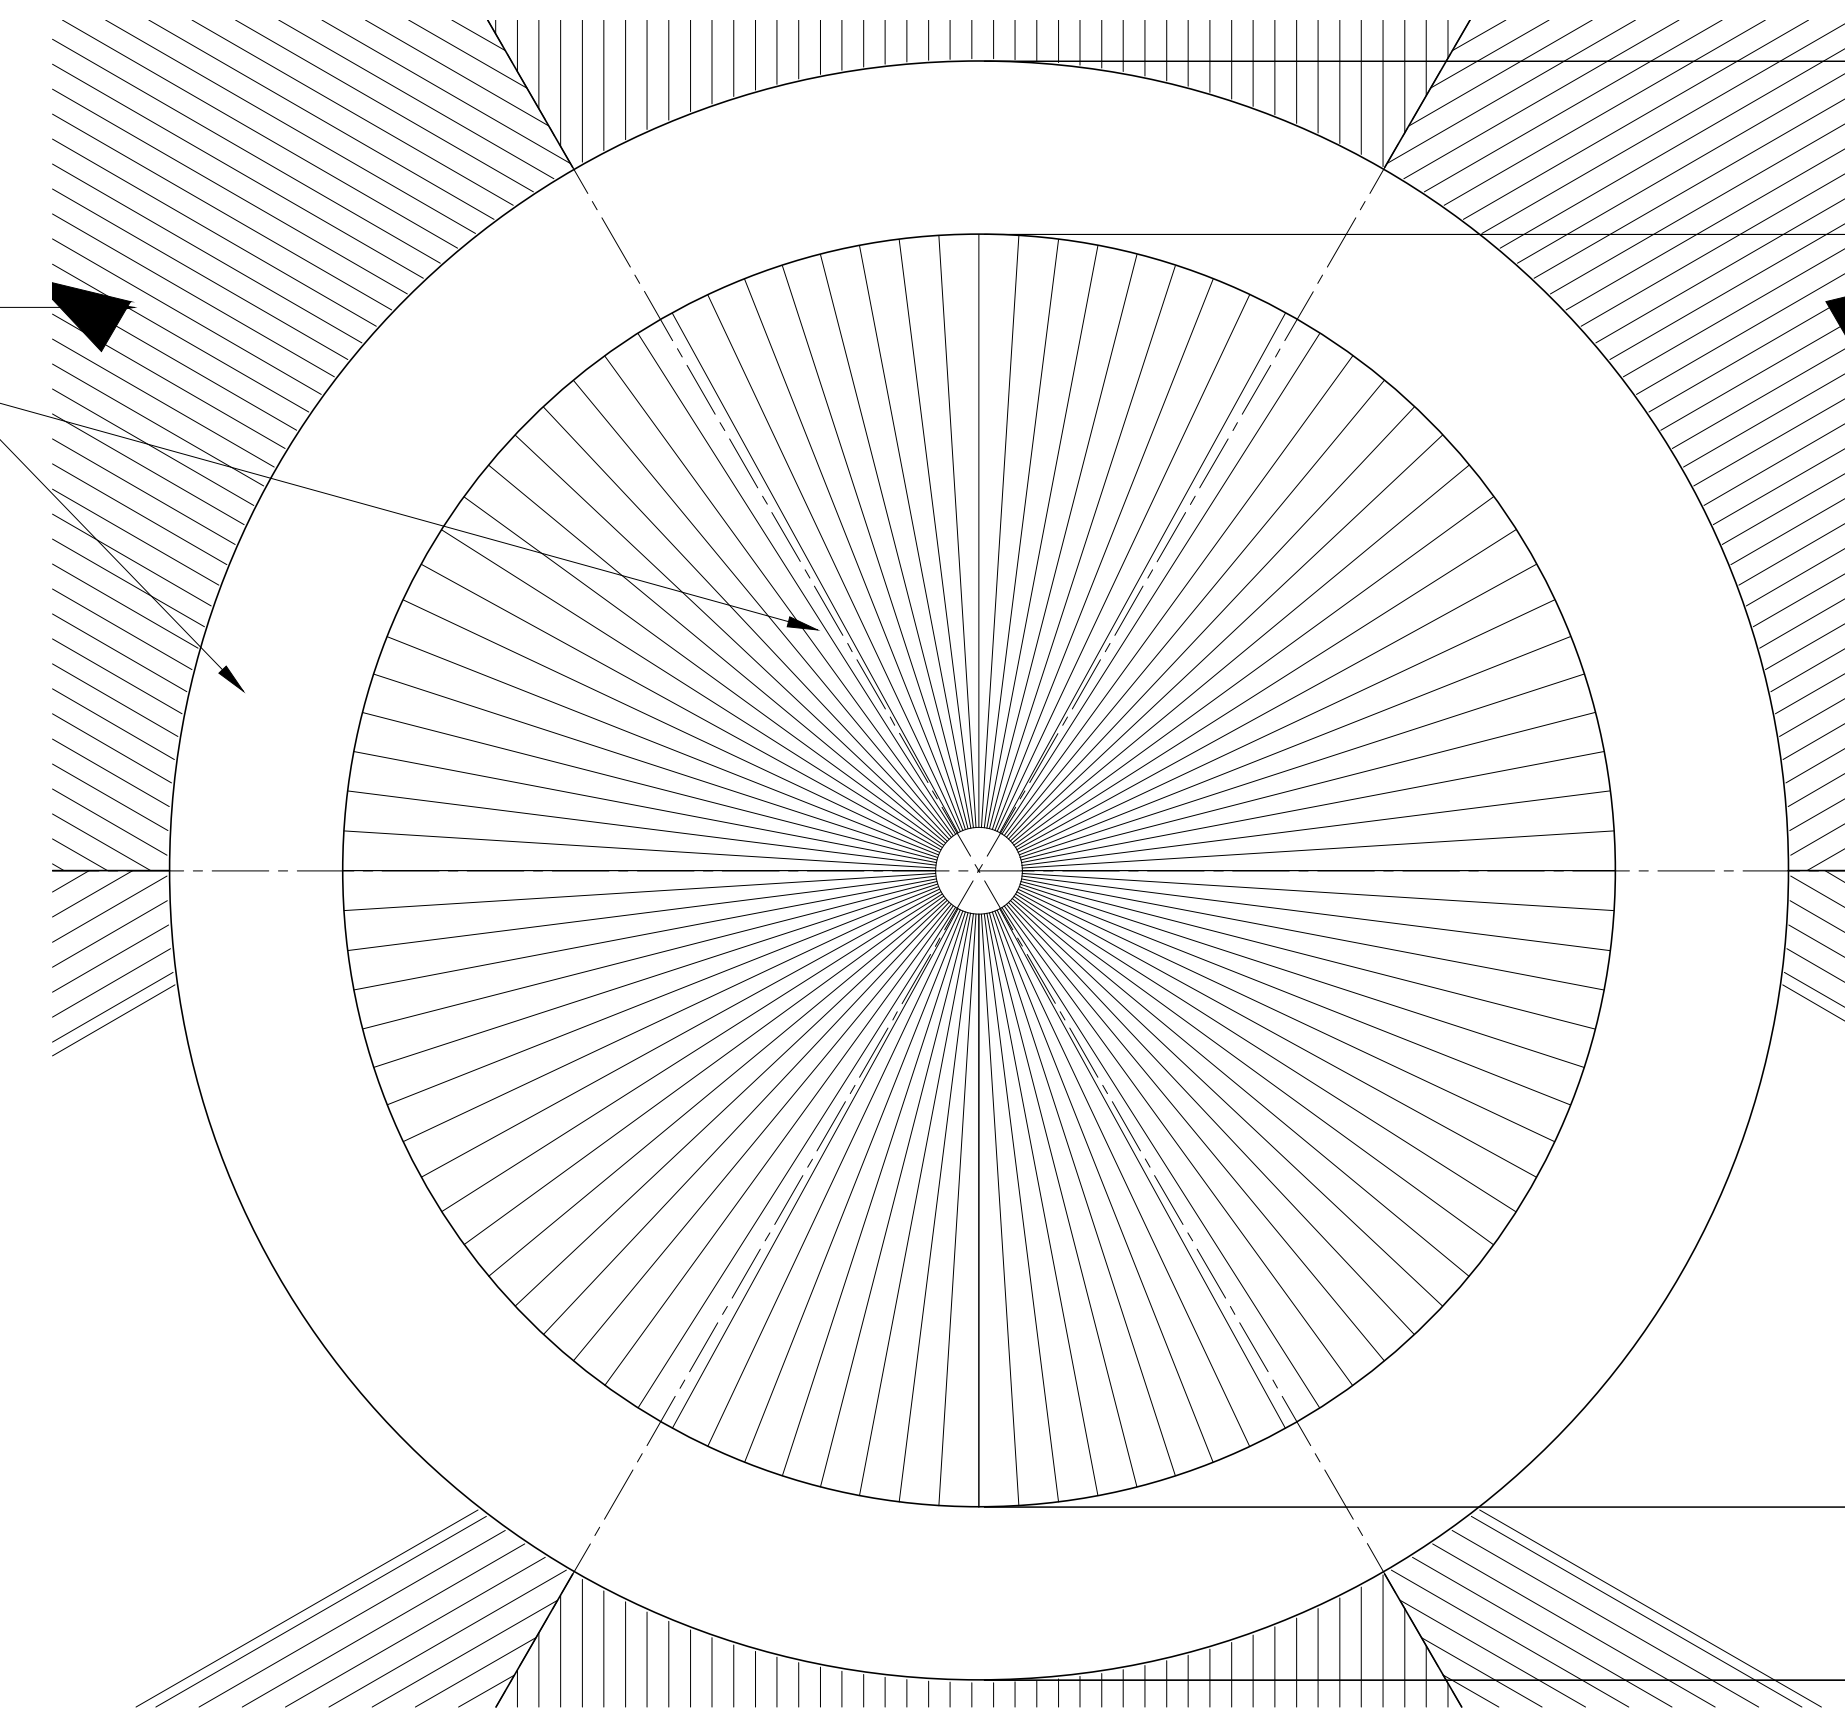

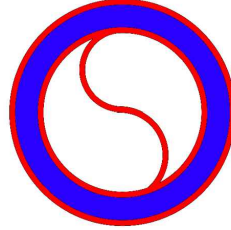CONTRACTOR	ARCHITECT:	PROJECT TITLE / LOCATION :	OWNER :	APPROVED BY:	SHEET CONTENT	SHEET NO.
 SHOLLEN ENGINEERS ARCHITECTS CONSULTANTS HEAVY EQUIPMENT RENTAL GENERAL ENGINEERING	ARCH. RONALD BANGOY CAINHOG DESIGNER PRC NO: 0014518 PTR NO: 8007948 TIN NO: 193 012 507	PROPOSED CANTEEN AND STUDENT ACTIVITY CENTER MIMAROPA REGION CAMPUS, ODIONGAN ROMBLON	REPUBLIC OF THE PHILIPPINES DEPARTMENT OF SCIENCE AND TECHNOLOGY PHILIPPINE SCIENCE HIGH SCHOOL MIMAROPA REGION CAMPUS MIMAROPA REGION CAMPUS, ODIONGAN ROMBLON	EDWARD C. ALBARACIN CAMPUS DIRECTOR	DOME DETAILS	AR - 06
	DATE: 01/18/17 PLACE: MISAMIS ORIENTAL					