




LEGENDS:

 ELECTRICAL LINES

 TEL. / CATV. LINES

 STUB - OUT FOR PHASE 1
P₁

 STUB - OUT FOR PHASE 2
P₂

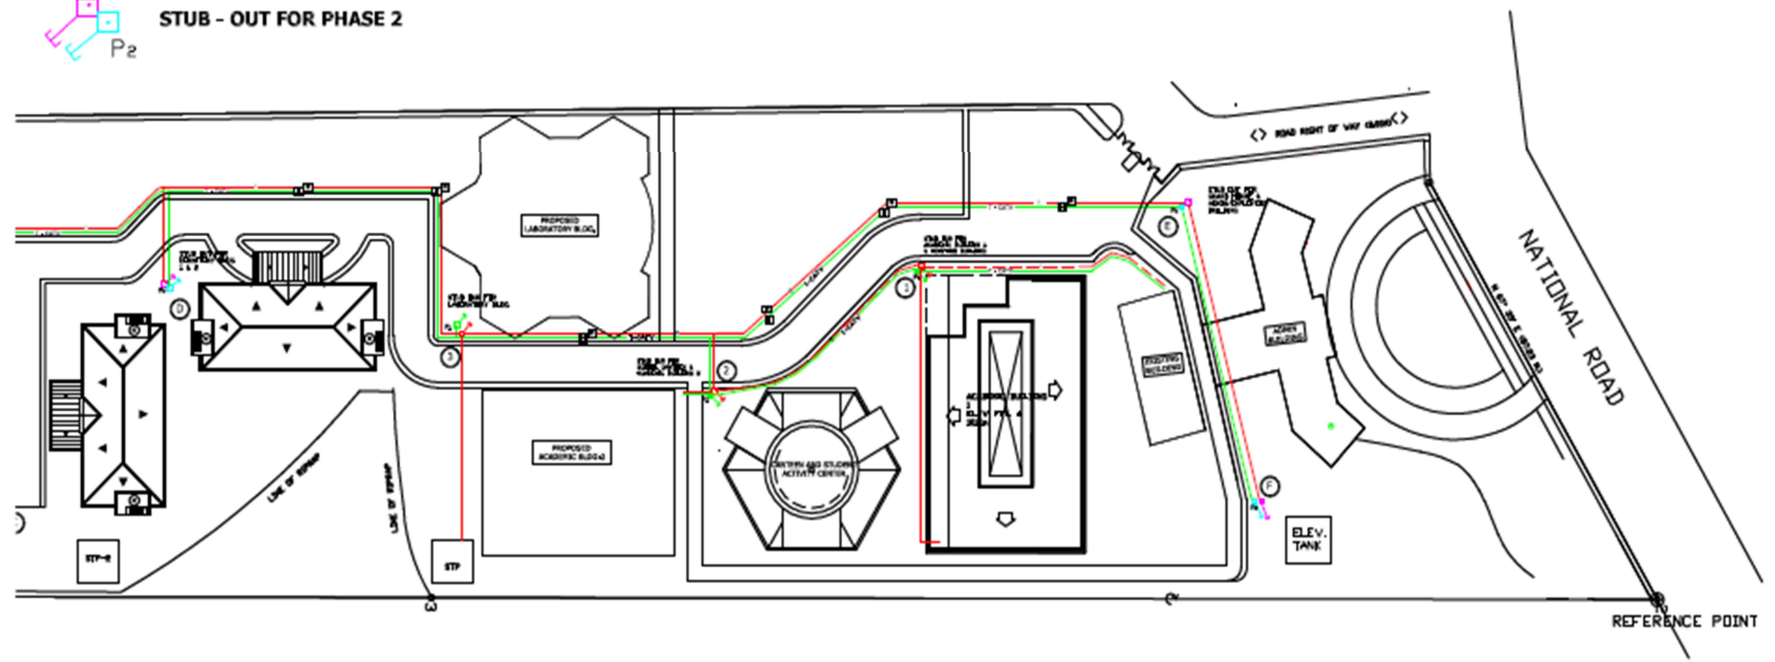

UNDER GROUND ELECTRICAL AND
AUXILIARY DISTRIBUTION SYSTEM
SCALE: 1 NTS

ALLIED PROFESSIONAL ENGR. FELIPE ELISES		PROJECT TITLE: CONSTRUCTION OF ELECTRICAL DISTRIBUTION SYSTEM	REPUBLIC OF THE PHILIPPINES DEPARTMENT OF BUREAU AND TECHNOLOGY PHILIPPINE SCIENCE HIGH SCHOOL MARIKINA REGION CAMPUS BRGY. POGAL, CIDRANGK, PARIKILAN	APPROVED:  EDWARD C. ALVARADO ELECTRICAL ENGINEER	SHEET CONTENTS: UNDER GROUND ELECTRICAL AND AUXILIARY DISTRIBUTION SYSTEM	SHEET NO. E
PRG NO.: PTR NO.: TRK NO.:	ISSUED ON: ISSUED ON: ISSUED ON:	LOCATION: MARIKINA REGION CAMPUS, CIDRANGK, PARIKILAN				0 2