




LEGENDS:

 ELECTRICAL LINES


 TEL. / CATV. LINES

 STUB - OUT FOR PHASE 1
P₁

 STUB - OUT FOR PHASE 2
P₂

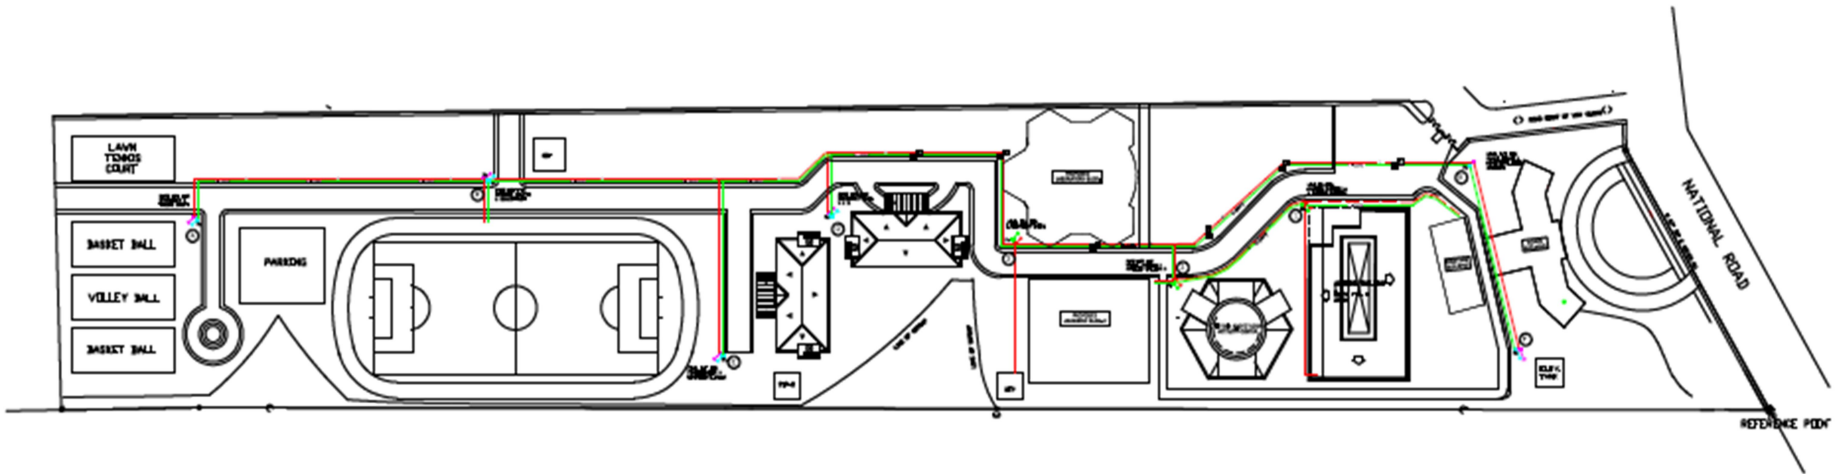

UNDER GROUND ELECTRICAL AND
AUXILIARY DISTRIBUTION SYSTEM
SCALE: 1 NTS

ALLIED PROFESSIONAL ENGINEER EDUARDO FELIPE ELISES		PROJECT TITLE CONSTRUCTION OF ELECTRICAL DISTRIBUTION SYSTEM		APPROVED  EDUARDO C. AGUIRRE ENGINEER		SHEET CONTENTS UNDER GROUND ELECTRICAL AND AUXILIARY DISTRIBUTION SYSTEM		SHEET NO. E	
PRG. NO.: PTR. NO.: TIN. NO.:		LOCATION: MIMAROPA REGION CAMPUS, ORIONSON, RAMBLON		REPUBLIC OF THE PHILIPPINES DEPARTMENT OF SCIENCE AND TECHNOLOGY PHILIPPINE SCIENCE HIGH SCHOOL MIMAROPA REGION CAMPUS BRP. SCH. ORIONSON, RAMBLON		SHEET NO. 0		2	