


LEGENDS:

- ELECTRICAL LINES
- TEL. / CATV. LINES

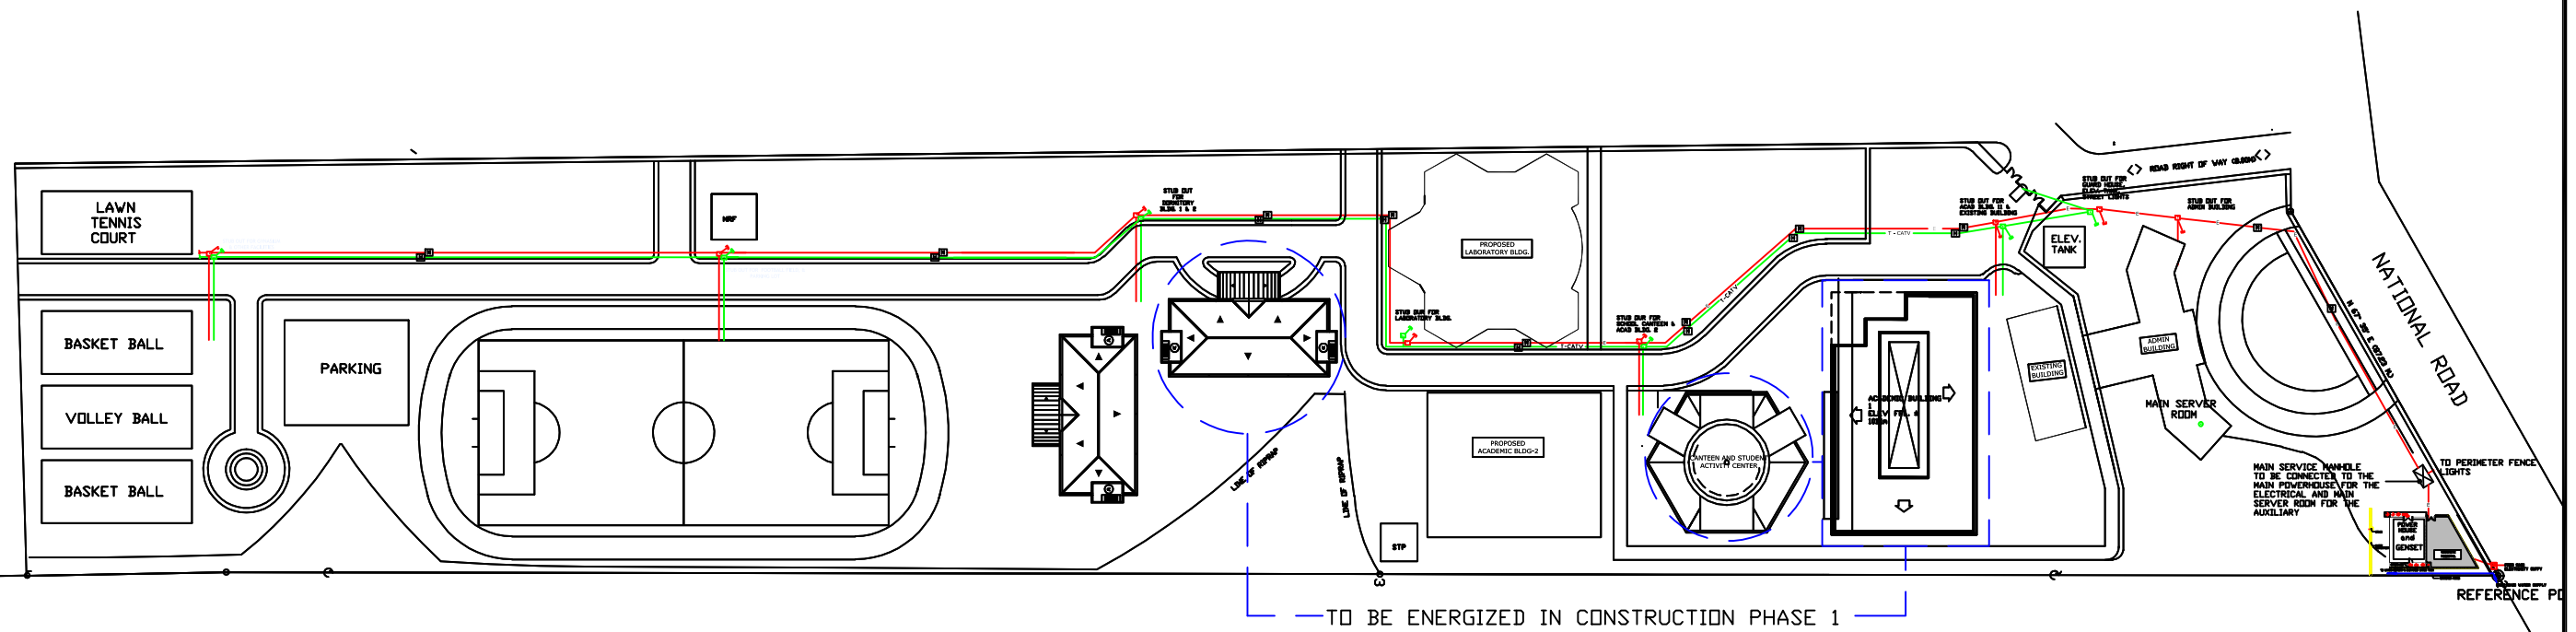

E

0 1

UNDERGROUND ELECTRICAL AND AUXILIARY DISTRIBUTION SYSTEM

SCALE _____ NTS

ARCHITECT:	PROJECT TITLE:	REPUBLIC OF THE PHILIPPINES DEPARTMENT OF SCIENCE AND TECHNOLOGY PHILIPPINE SCIENCE HIGH SCHOOL MIMAROPA REGION CAMPUS BRGY. RIZAL, ODIONGAN, ROMBLON	APPROVED:	SHEET CONTENTS	THIS DOCUMENT IS AN INSTRUMENT OF PROFESSIONAL SERVICE AND AS SUCH MAY NOT BE REPRODUCED IN WHOLE OR IN PART WITHOUT THE WRITTEN CONSENT OF THE ARCHITECT. -R.A. 545	SHEET NO.
JOLITO G. TAN <small>REGISTERED & LICENSED ARCHITECT</small>	CONSTRUCTION OF ELECTRICAL DISTRIBUTION SYSTEM (W/ GENSET AND 2 TRANSFORMERS)		EDWARD C. ALBARACIN <small>CAMPUS DIRECTOR</small>	UNDERGROUND ELECTRICAL AND AUXILIARY DISTRIBUTION SYSTEM		E
PRC NO.: 15226 ISSUED ON: 11-09-76						
PTR NO.: 3804228 ISSUED ON: 01-05-17	LOCATION: MIMAROPA REGION CAMPUS, ODIONGAN, ROMBLON					
TIN NO.: 126-716-445 ISSUED AT: QUEZON CITY						0 1