



NOTE:


FINAL LAYOUT INCLUDING FURNITURE'S , FIXTURE'S AND MECHANICAL PROVISIONS WILL BE FINALIZED DURING DESIGN STAGE.

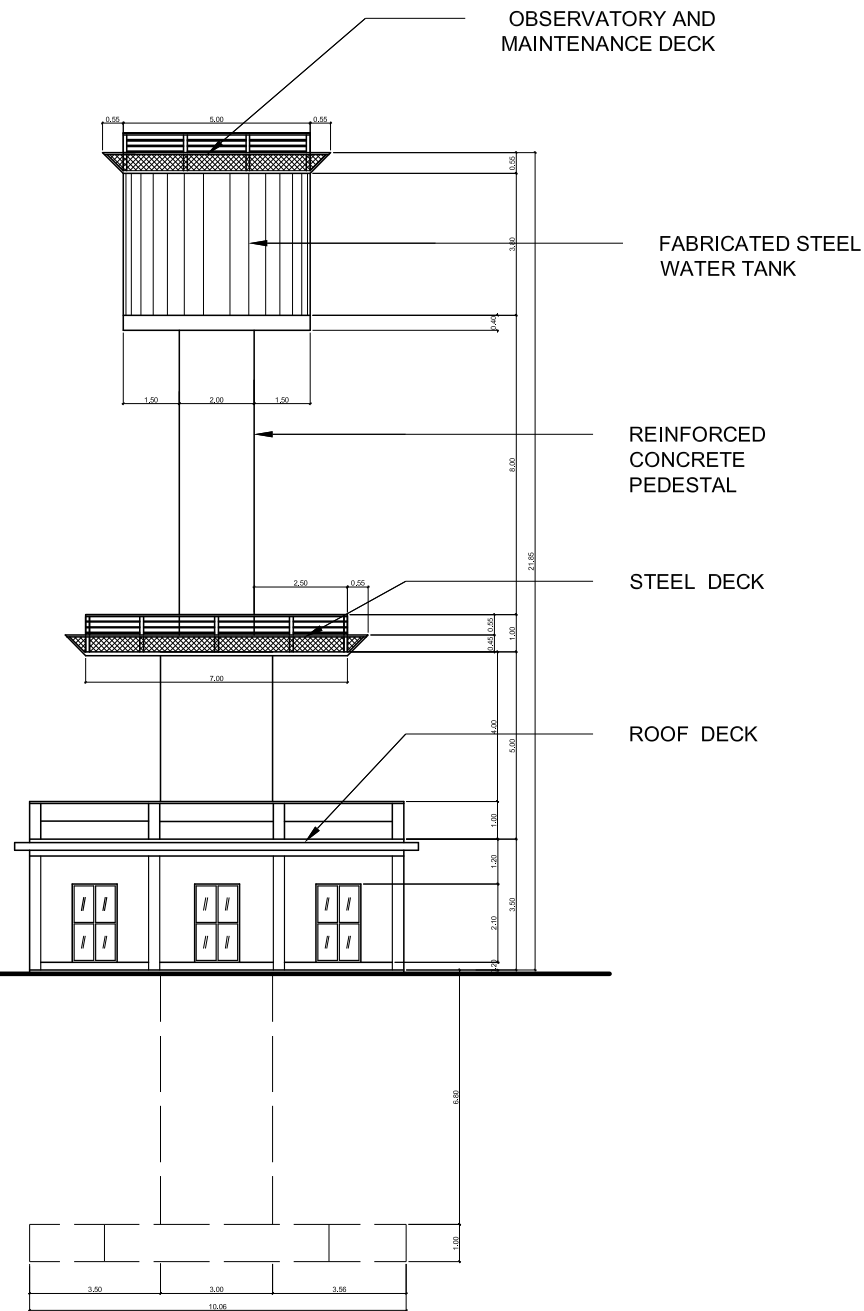

ELEVATION
SCALE 1:250 MTS.

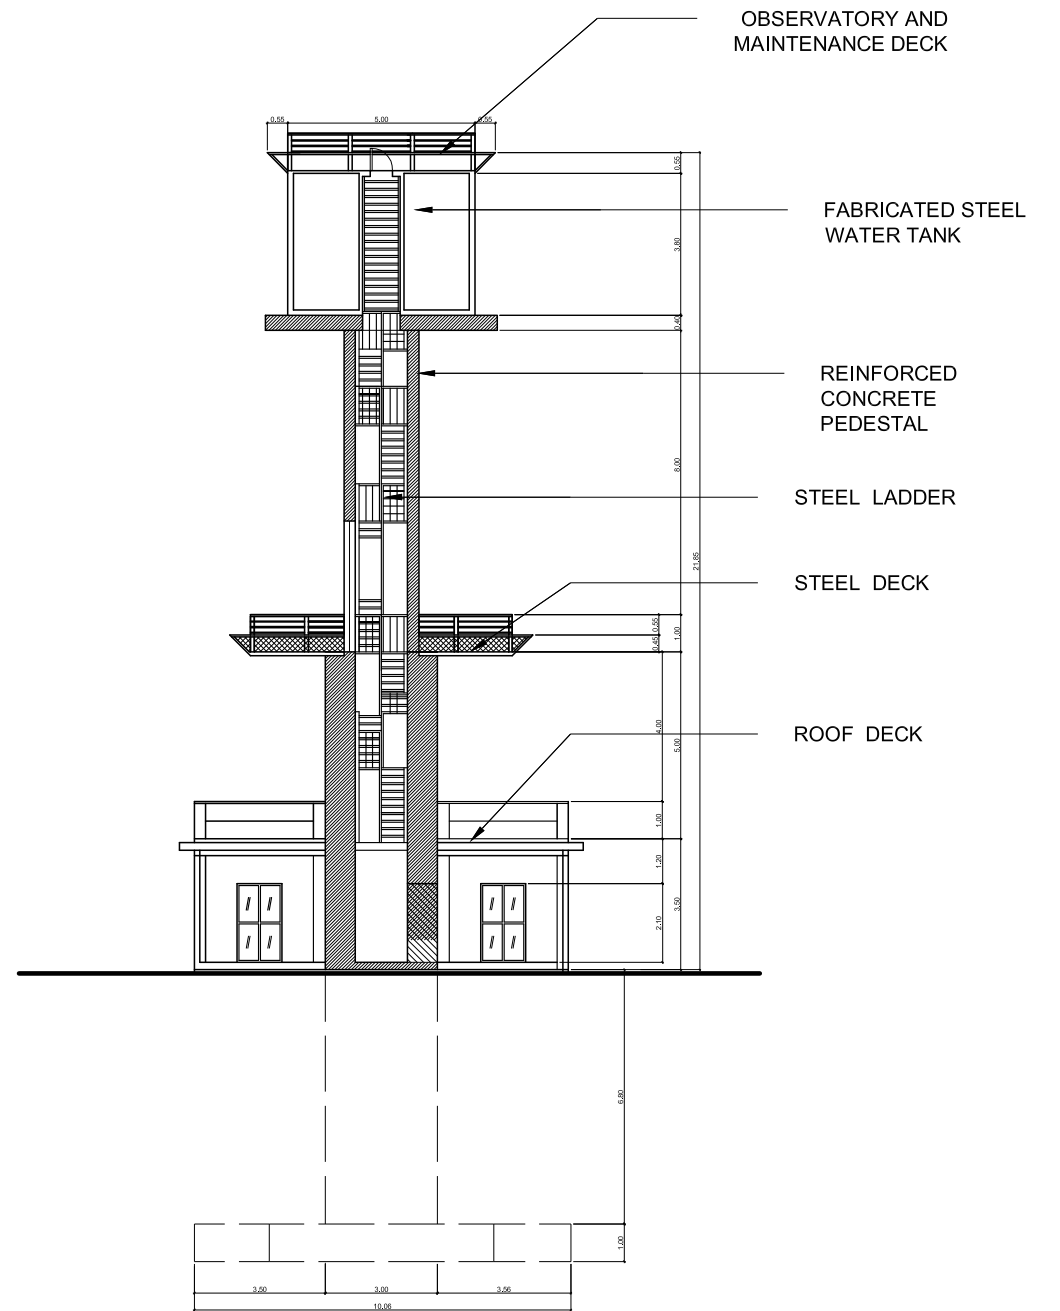

SECTION
SCALE 1:250 MTS.

<p>OWNER:</p>  <p>REPUBLIC OF THE PHILIPPINES DEPARTMENT OF SCIENCE AND TECHNOLOGY PHILIPPINE SCIENCE HIGH SCHOOL MIMAROPA REGION CAMPUS BRGY. RIZAL, ODIONGAN, ROMBLON</p>	<p>PROJECT TITLE:</p> <p>ELEVATED WATER TANK WITH MAIN WATER NETWORK</p> <p>LOCATION: BRGY. RIZAL, ODIONGAN, ROMBLON</p>	<p>PREPARED BY:</p> <p><u>JOLITO G. TAN</u> RESIDENT ARCHITECT</p>	<p>APPROVED BY:</p> <p><u>EDWARD C. ALBARACIN</u> CAMPUS DIRECTOR</p>	<p>SHEET CONTENTS</p> <p>ELEVATION SECTION</p>	<p>SHEET NO.</p> <p>A 5</p>
--	---	--	---	--	---------------------------------