





**PERSPECTIVE**

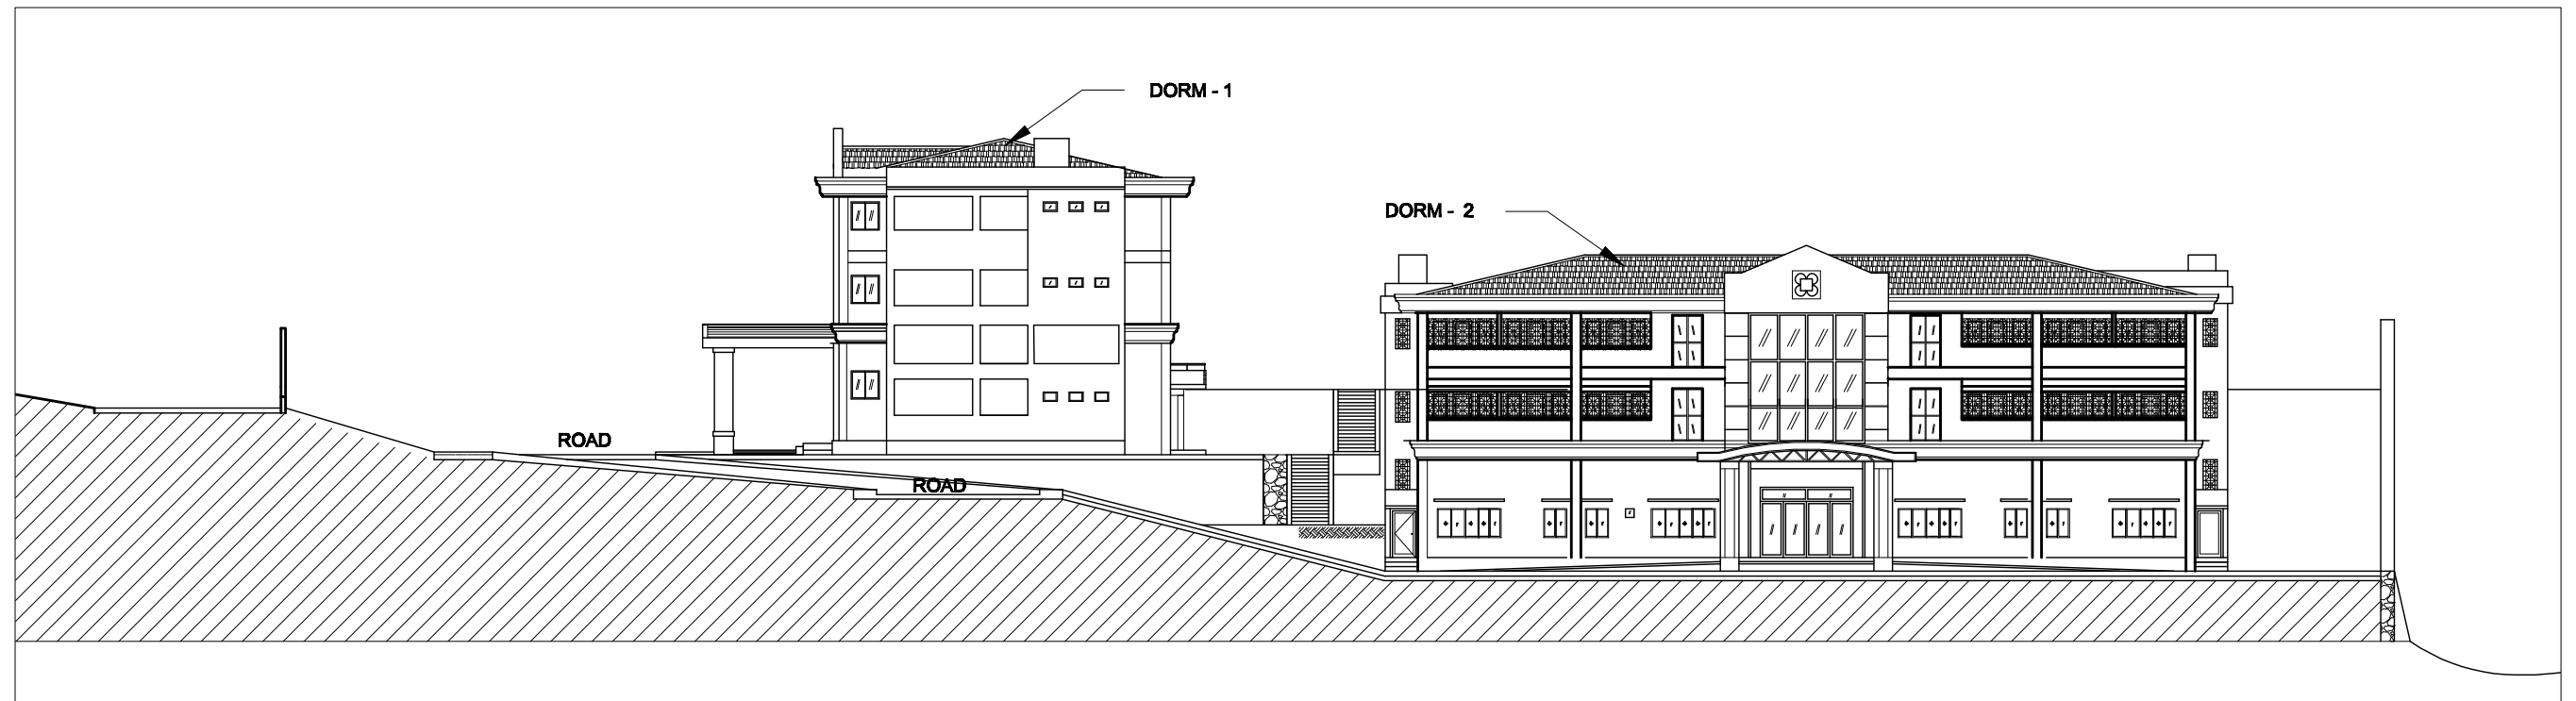

**SITE DEV'T. CROSS SECTION**

 <p>           REPUBLIC OF THE PHILIPPINES            DEPARTMENT OF SCIENCE AND TECHNOLOGY            PHILIPPINE SCIENCE HIGH SCHOOL            MIMAROPA REGION CAMPUS            BRGY. RIZAL, ODIONGAN, ROMBLON         </p>	<b>PROJECT TITLE:</b> PROPOSED DORMITORY - 2	<b>PREPARED BY:</b> JOLITO G. TAN RESIDENT ARCHITECT	<b>APPROVED:</b> EDWARD C. ALBARACIN CAMPUS DIRECTOR	<b>SHEET CONTENTS</b> AS SHOWN	<b>SHEET NO.</b>
	LOCATION: MIMAROPA REGION CAMPUS ODIONGAN, ROMBLON				