
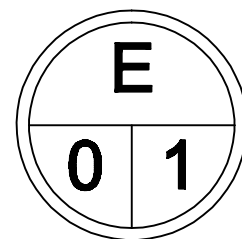


LEGENDS:

- ELECTRICAL LINES
- TEL. / CATV. LINES

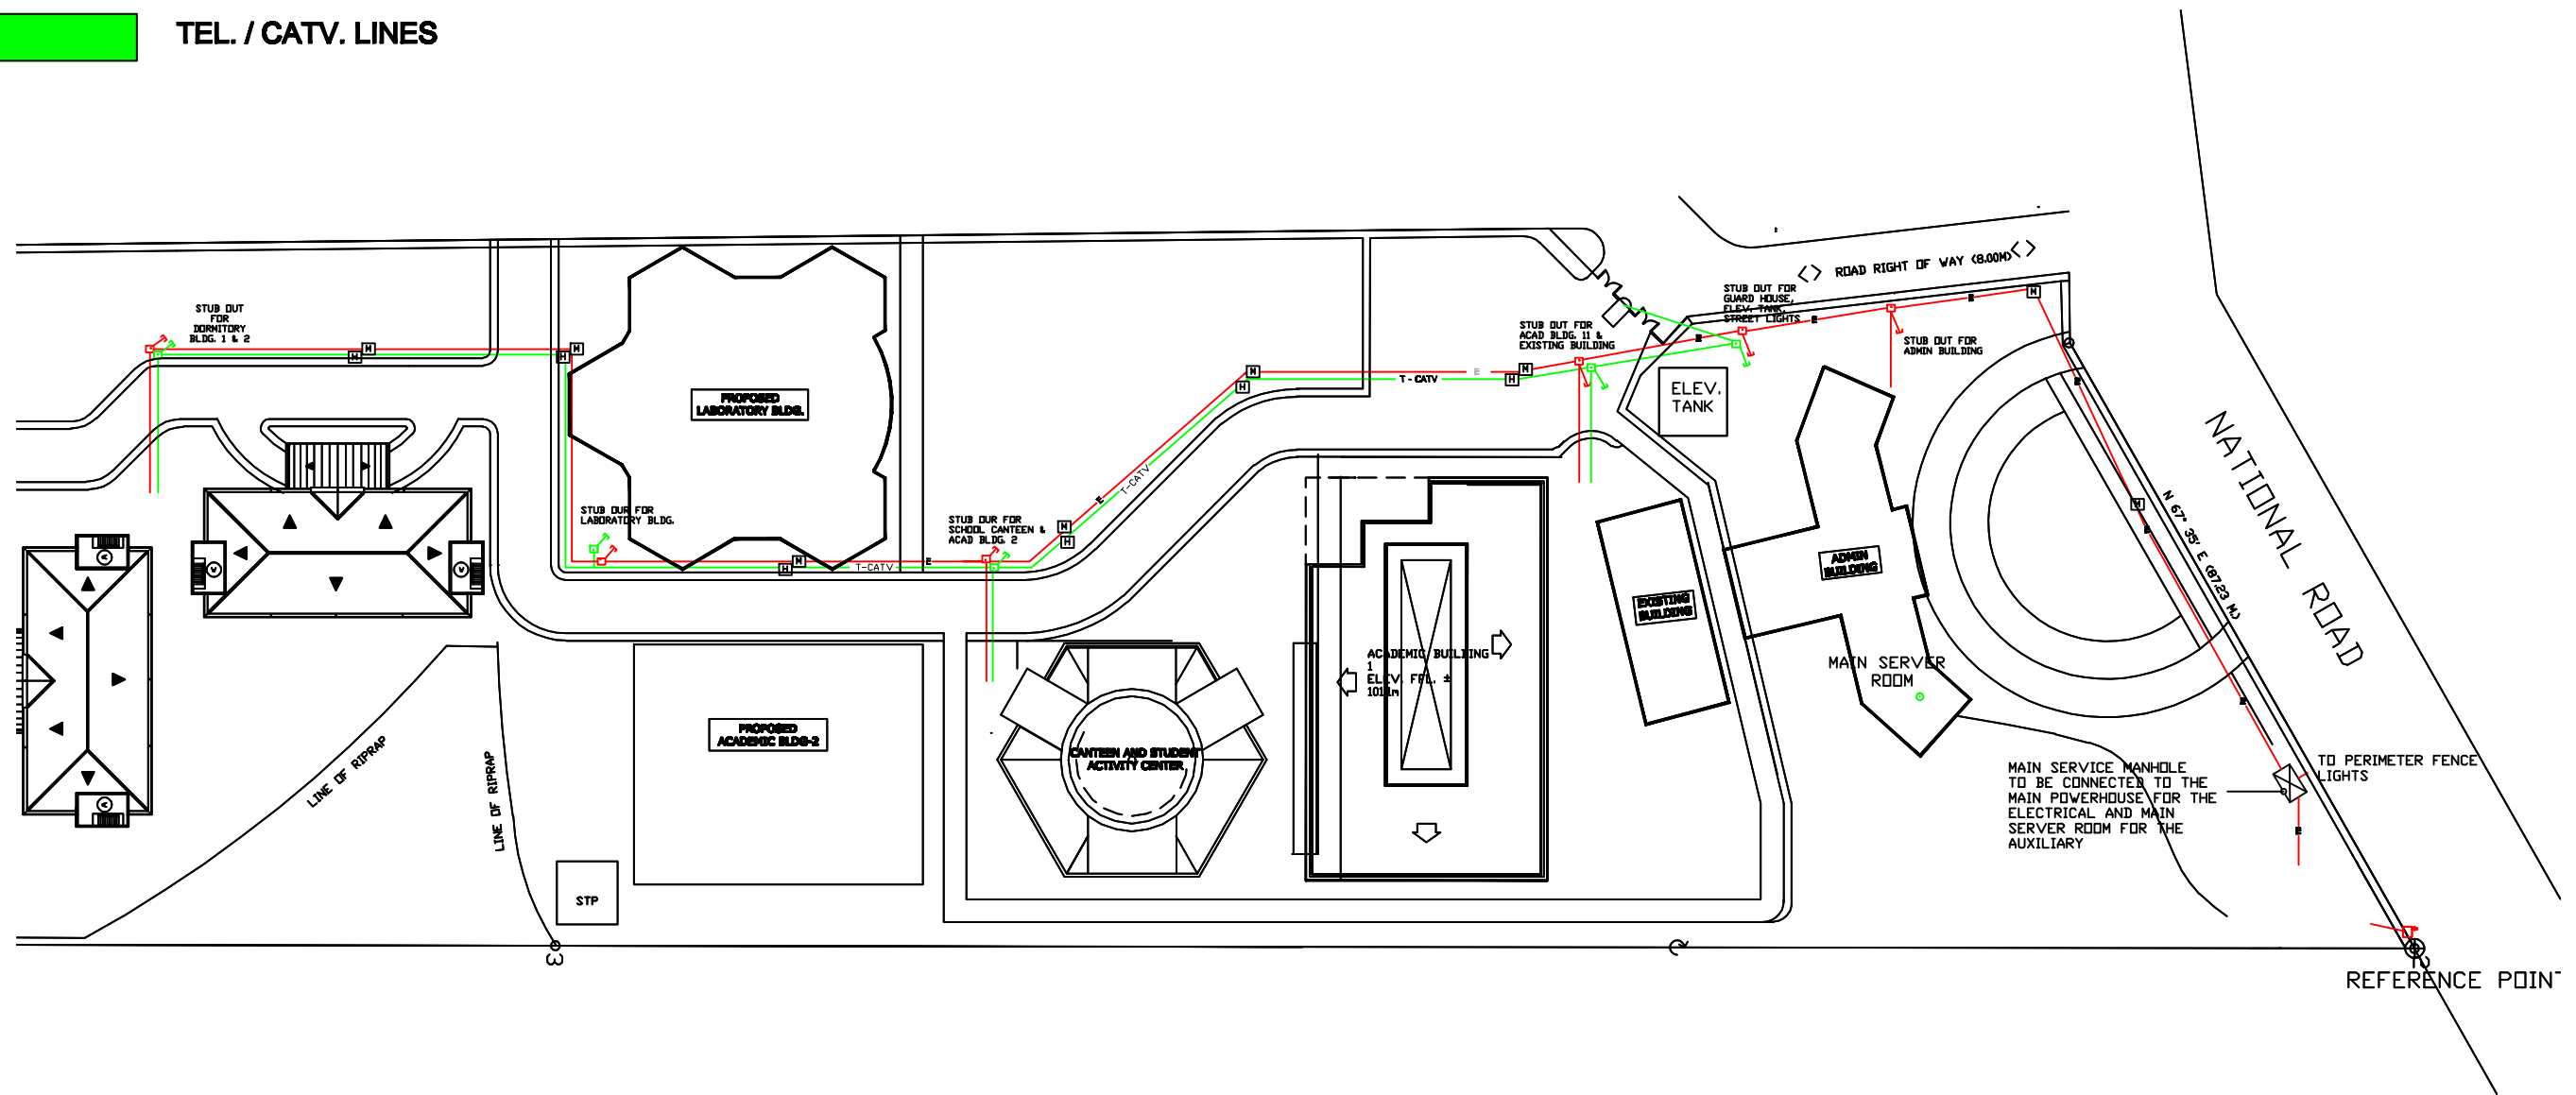

UNDERGROUND ELECTRICAL AND AUXILIARY DISTRIBUTION SYSTEM

SCALE NTS

ARCHITECT: JOLITO G. TAN REGISTERED & LICENSED ARCHITECT		PROJECT TITLE: CONSTRUCTION OF ELECTRICAL DISTRIBUTION SYSTEM (W/ GENSETS AND TRANSFORMERS)		APPROVED: EDWARD C. ALBARACIN CAMPUS DIRECTOR		SHEET CONTENTS UNDERGROUND ELECTRICAL AND AUXILIARY DISTRIBUTION SYSTEM		SHEET NO. E	
PRC NO.: 15228 PTR NO.: 3804228 TIN NO.: 126-716-445	ISSUED ON: 11-09-78 ISSUED ON: 01-05-17 ISSUED AT: QUEZON CITY	LOCATION: MIMAROPA REGION CAMPUS, ODIONGAN, ROMBLON		REPUBLIC OF THE PHILIPPINES DEPARTMENT OF SCIENCE AND TECHNOLOGY PHILIPPINE SCIENCE HIGH SCHOOL MIMAROPA REGION CAMPUS BRGY. RIZAL, ODIONGAN, ROMBLON		THIS DOCUMENT IS AN INSTRUMENT OF PROFESSIONAL SERVICE AND AS SUCH MAY NOT BE REPRODUCED IN WHOLE OR IN PART WITHOUT THE WRITTEN CONSENT OF THE ARCHITECT. -R.A. 545		0	1