


Grill Works
on Steel Fence
1" x 1" x 5mm
THK Angle BAR




Marble Accent
Plastered Cement
Painted Finish
Cement Groove Finish

Plastered Cement
Painted Finish


1 PERIMETER FENCE PERSPECTIVE
A-3 SCALE NTS

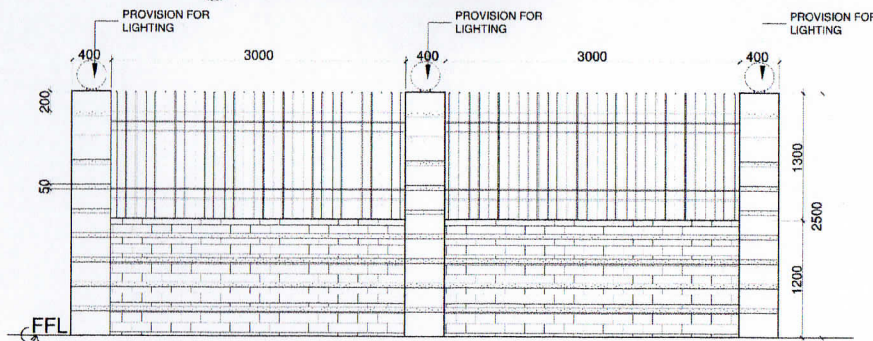


2 HALF CONCRETE AND HALF STEEL PERIMETER FENCE ELEVATION
A-3 SCALE 1:30M

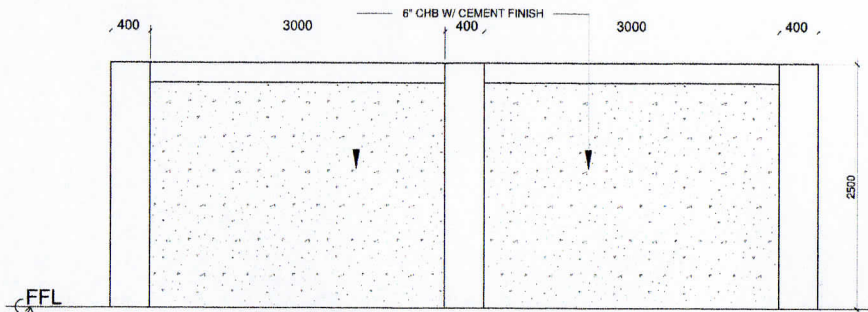


3 FULL CONCRETE PERIMETER FENCE ELEVATION
A-3 SCALE 1:30M

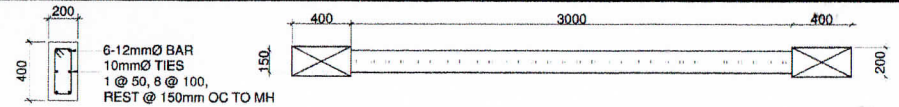


PLAN

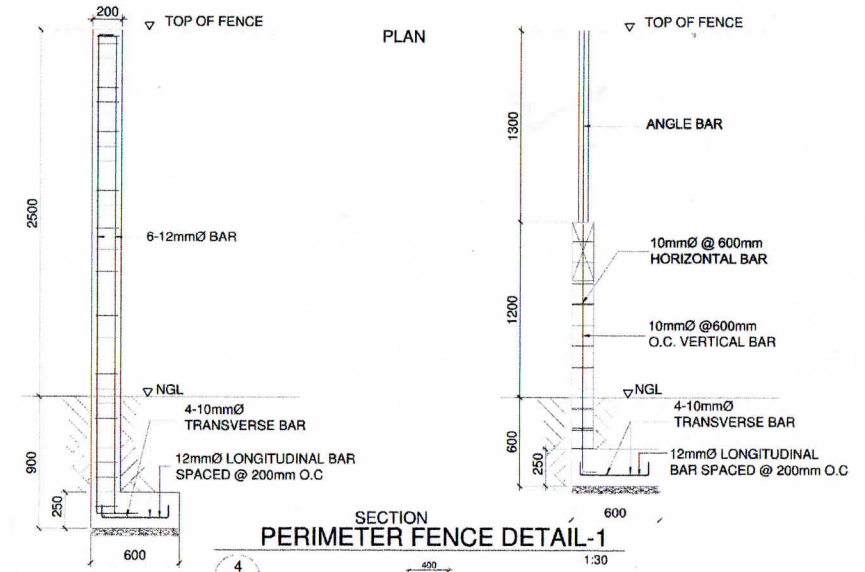


SECTION PERIMETER FENCE DETAIL-1
A-3 SCALE 1:30

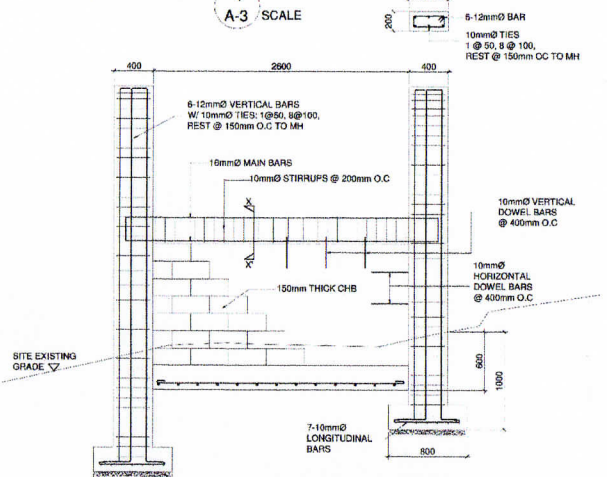

5 PERIMETER FENCE DETAIL-2
A-3 SCALE NTS

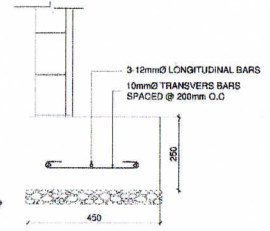

6 WF-1 DETAIL
A-3 SCALE NTS

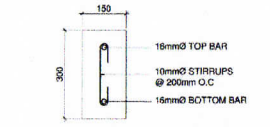

7 SECTION X-X'
A-3 SCALE NTS

	ARCHITECT:	PROJECT TITLE:	APPROVED:	DESIGNED BY: SAL 03/31/17	REVISIONS	SHEET CONTENTS	SHEET NO.
	ROBERTO R. CAMACHO REGISTERED & LICENSED ARCHITECT PRC NO.: 004954 ISSUED ON: NOV. 09, 1976 PTR NO.: 3804228 ISSUED ON: JAN. 05, 2017 TIN NO.: 126-716-445 ISSUED AT: QUEZON CITY	CONSTRUCTION OF PERIMETER FENCE LOCATION: BRGY. RIZAL, ODIONGAN, ROMBLON	REPUBLIC OF THE PHILIPPINES DEPARTMENT OF SCIENCE AND TECHNOLOGY PHILIPPINE SCIENCE HIGH SCHOOL MIMAROPA REGION CAMPUS BRGY. RIZAL, ODIONGAN, ROMBLON	EDWARD C. ALBARACIN CAMPUS DIRECTOR	ENCODED BY: SAL 03/31/17 CHECKED BY: RRC 03/31/17 APPROVED BY: RRC 03/31/17 DATE ISSUED: 03/31/17 SCALE: AS SHOWN PROJECT NO.: RBR_SD122916-RBRA-PSM-D-005	AS SHOWN	SDP 3 3

Legazpi Premium Development Corporation

THIS DOCUMENT IS AN INSTRUMENT OF PROFESSIONAL SERVICE. IT IS YOURS TO USE BUT NOT BE REPRODUCED IN WHOLE OR IN PART WITHOUT THE WRITTEN CONSENT OF THE ARCHITECT - R.R. CAMACHO