




1 ROAD PROFILE - ROAD 1
C-5 SCALE
HOR. 1:1000
VERT. 1:500

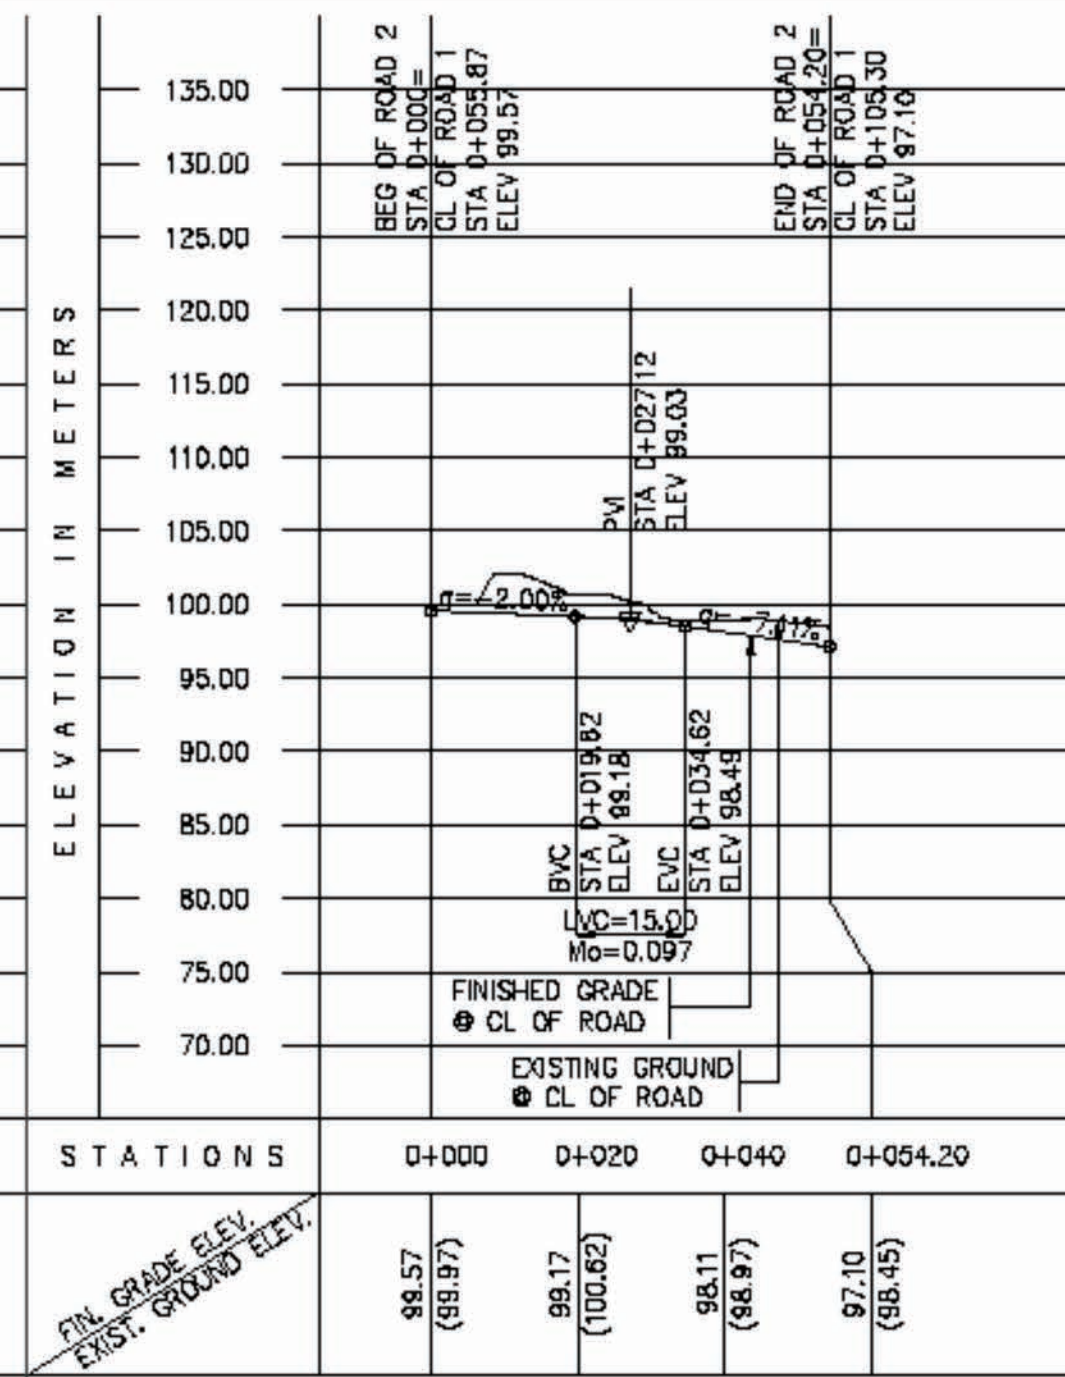


3 ROAD PROFILE - ROAD 2
C-5 SCALE
HOR. 1:1000
VERT. 1:500

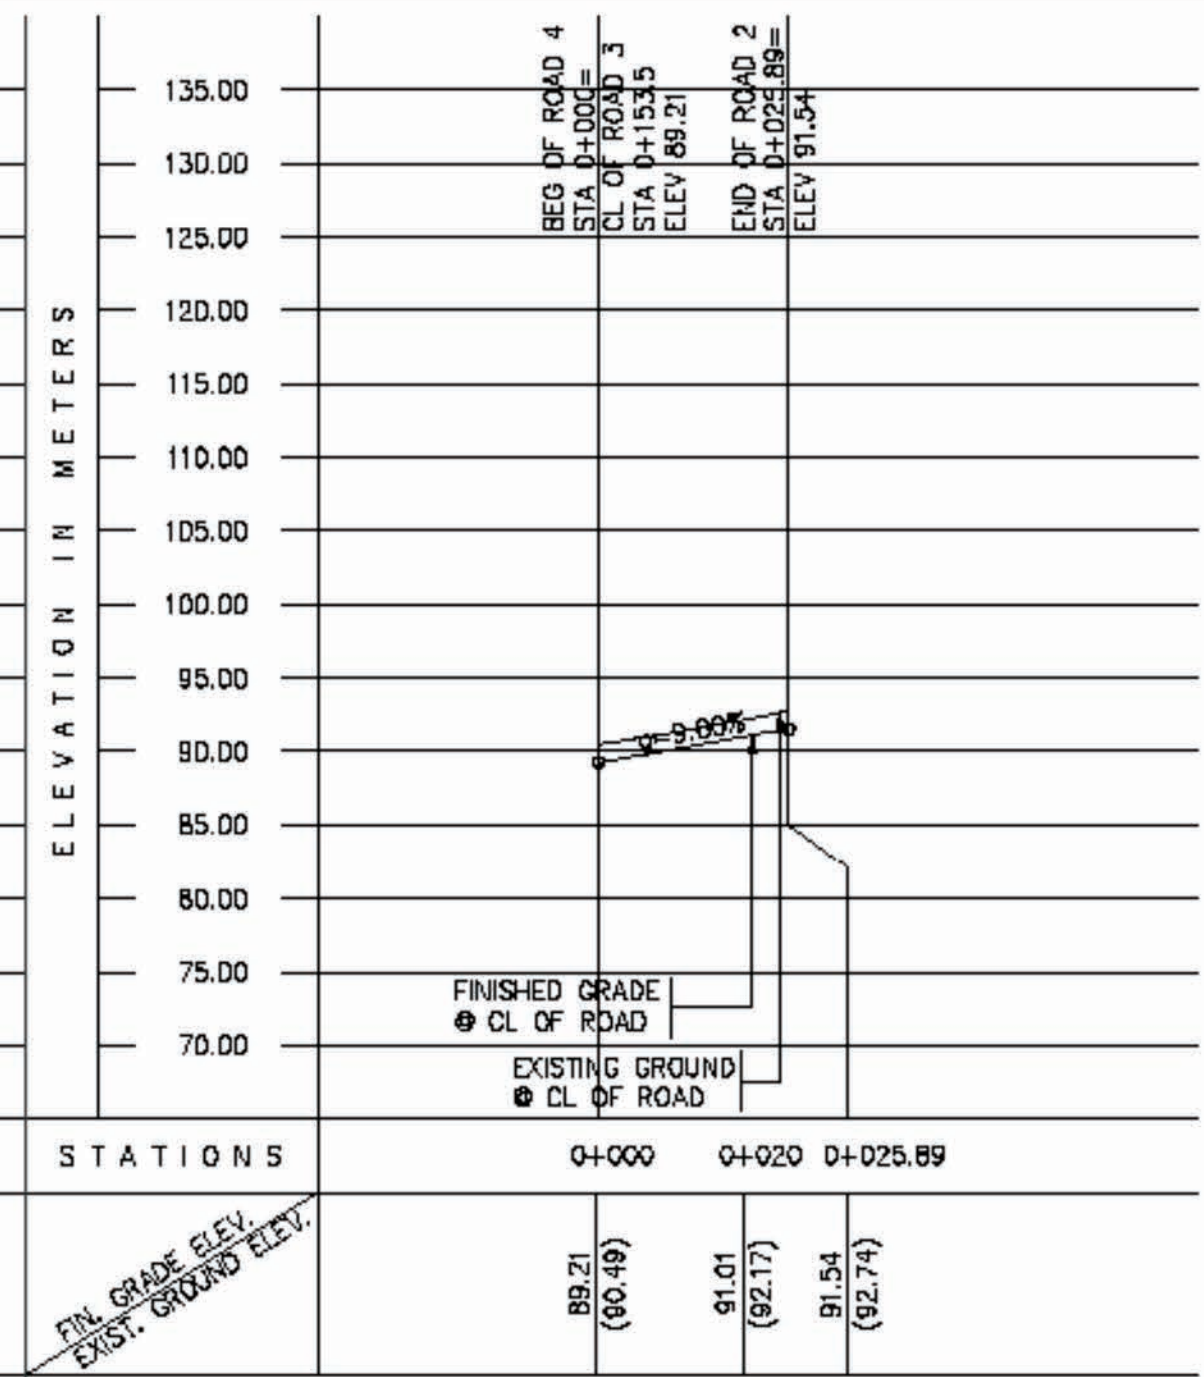

3 ROAD PROFILE - ROAD 4
C-5 SCALE
HOR. 1:1000
VERT. 1:500

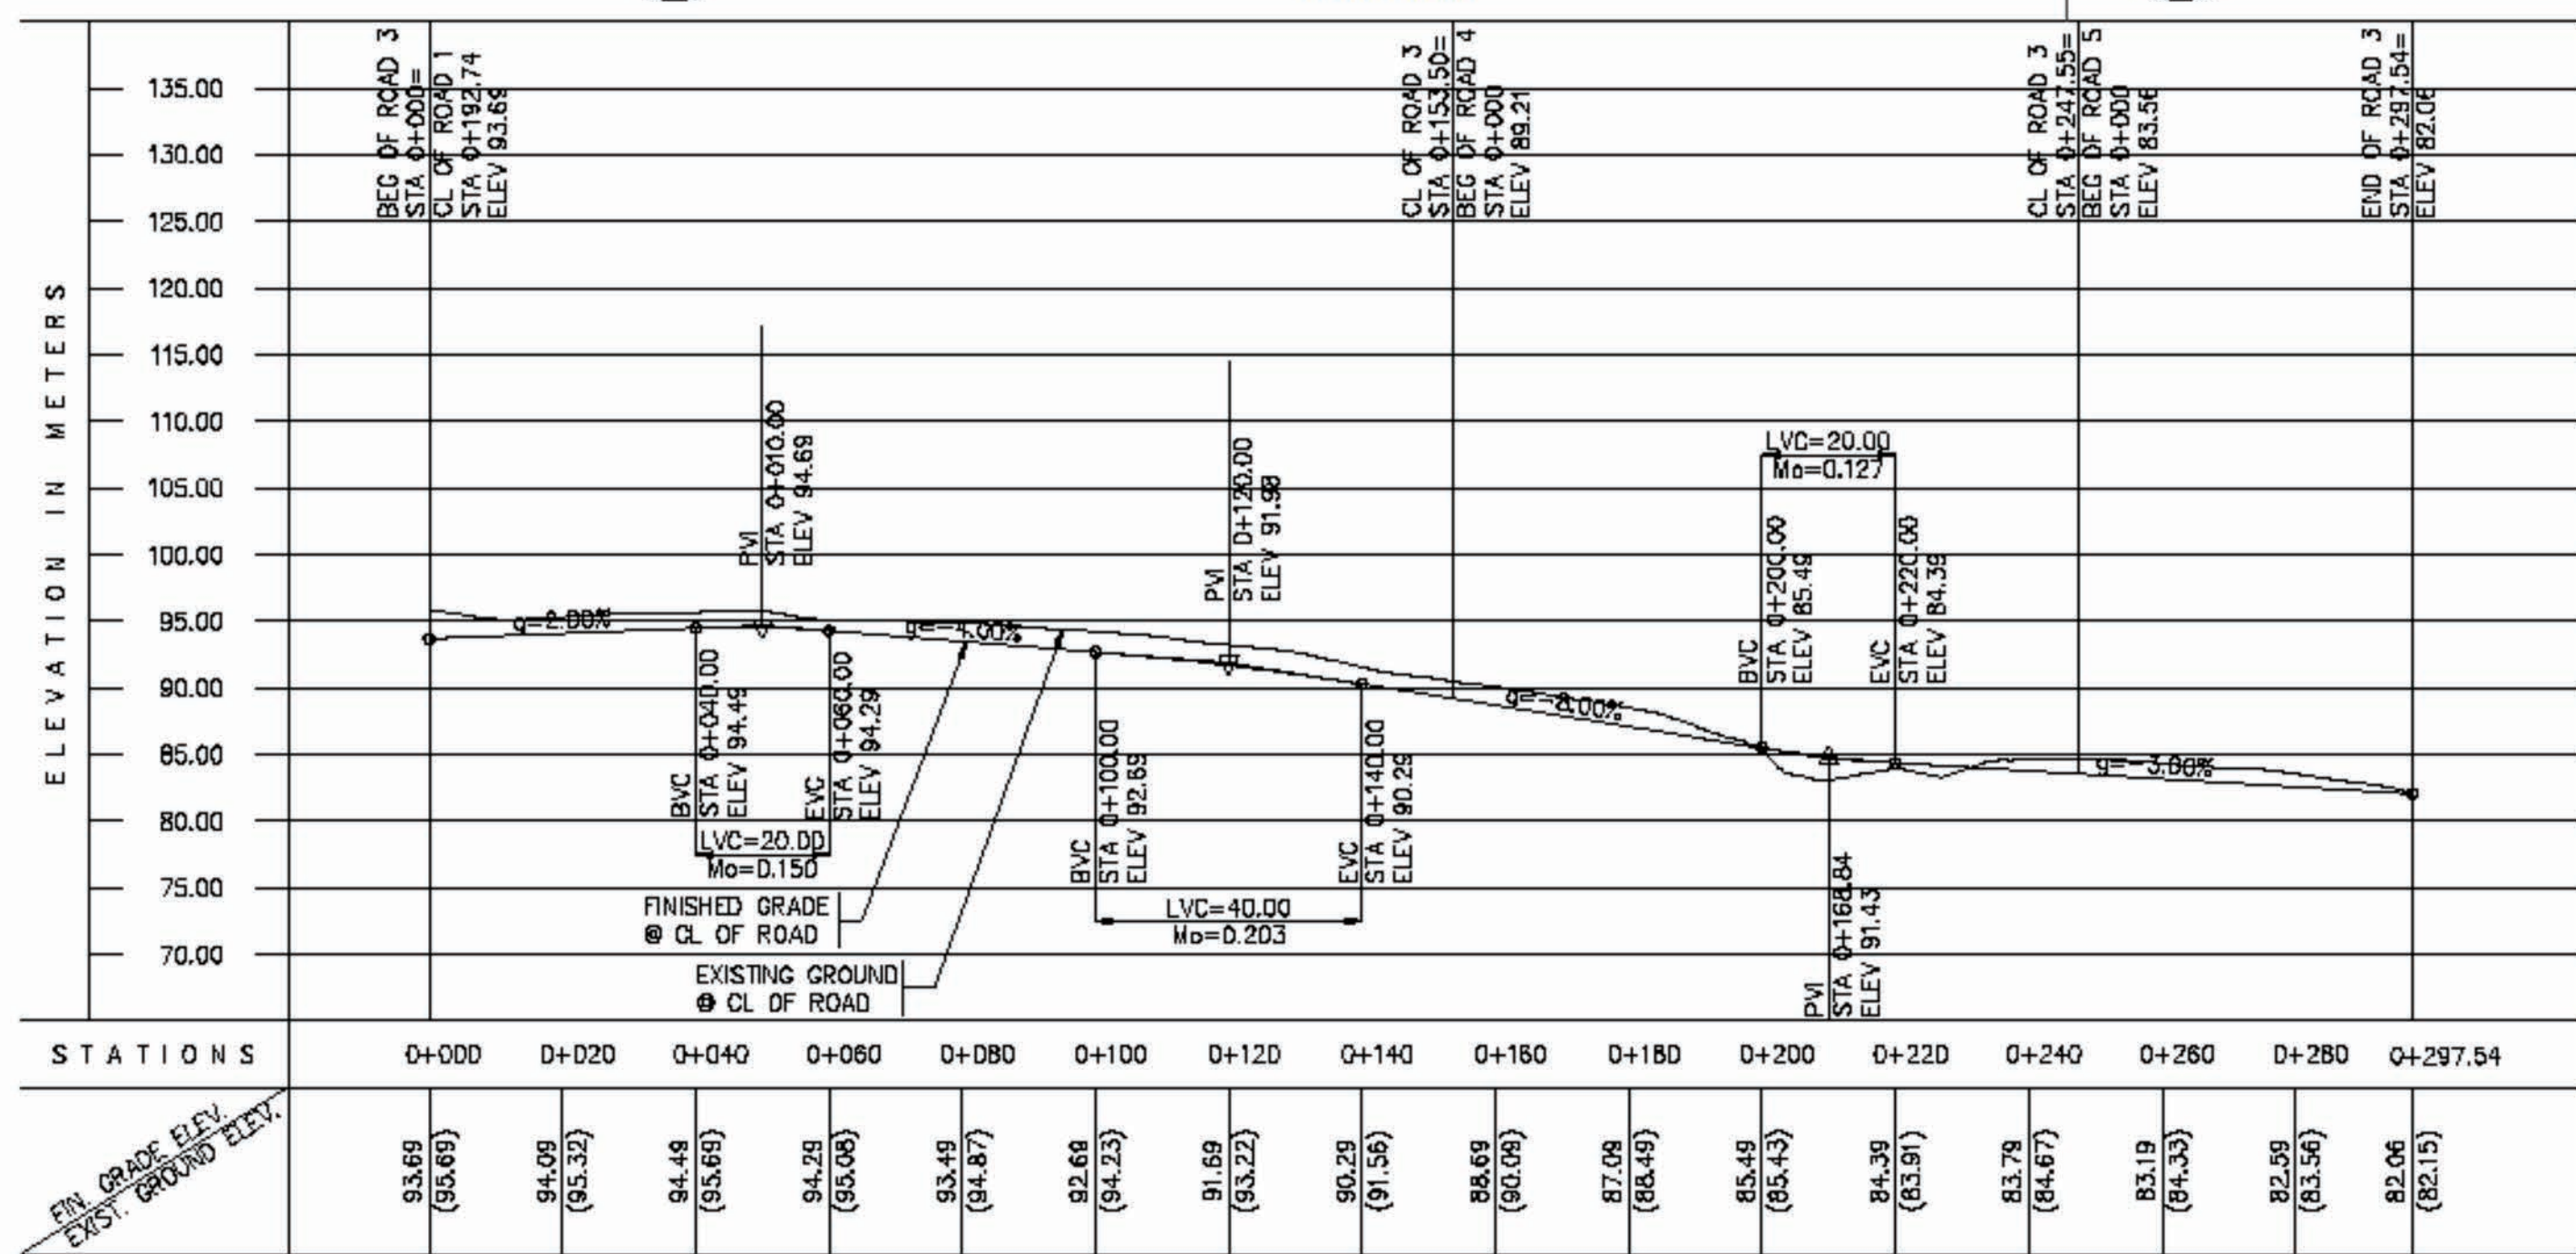

2 ROAD PROFILE - ROAD 3
C-5 SCALE
HOR. 1:1000
VERT. 1:500

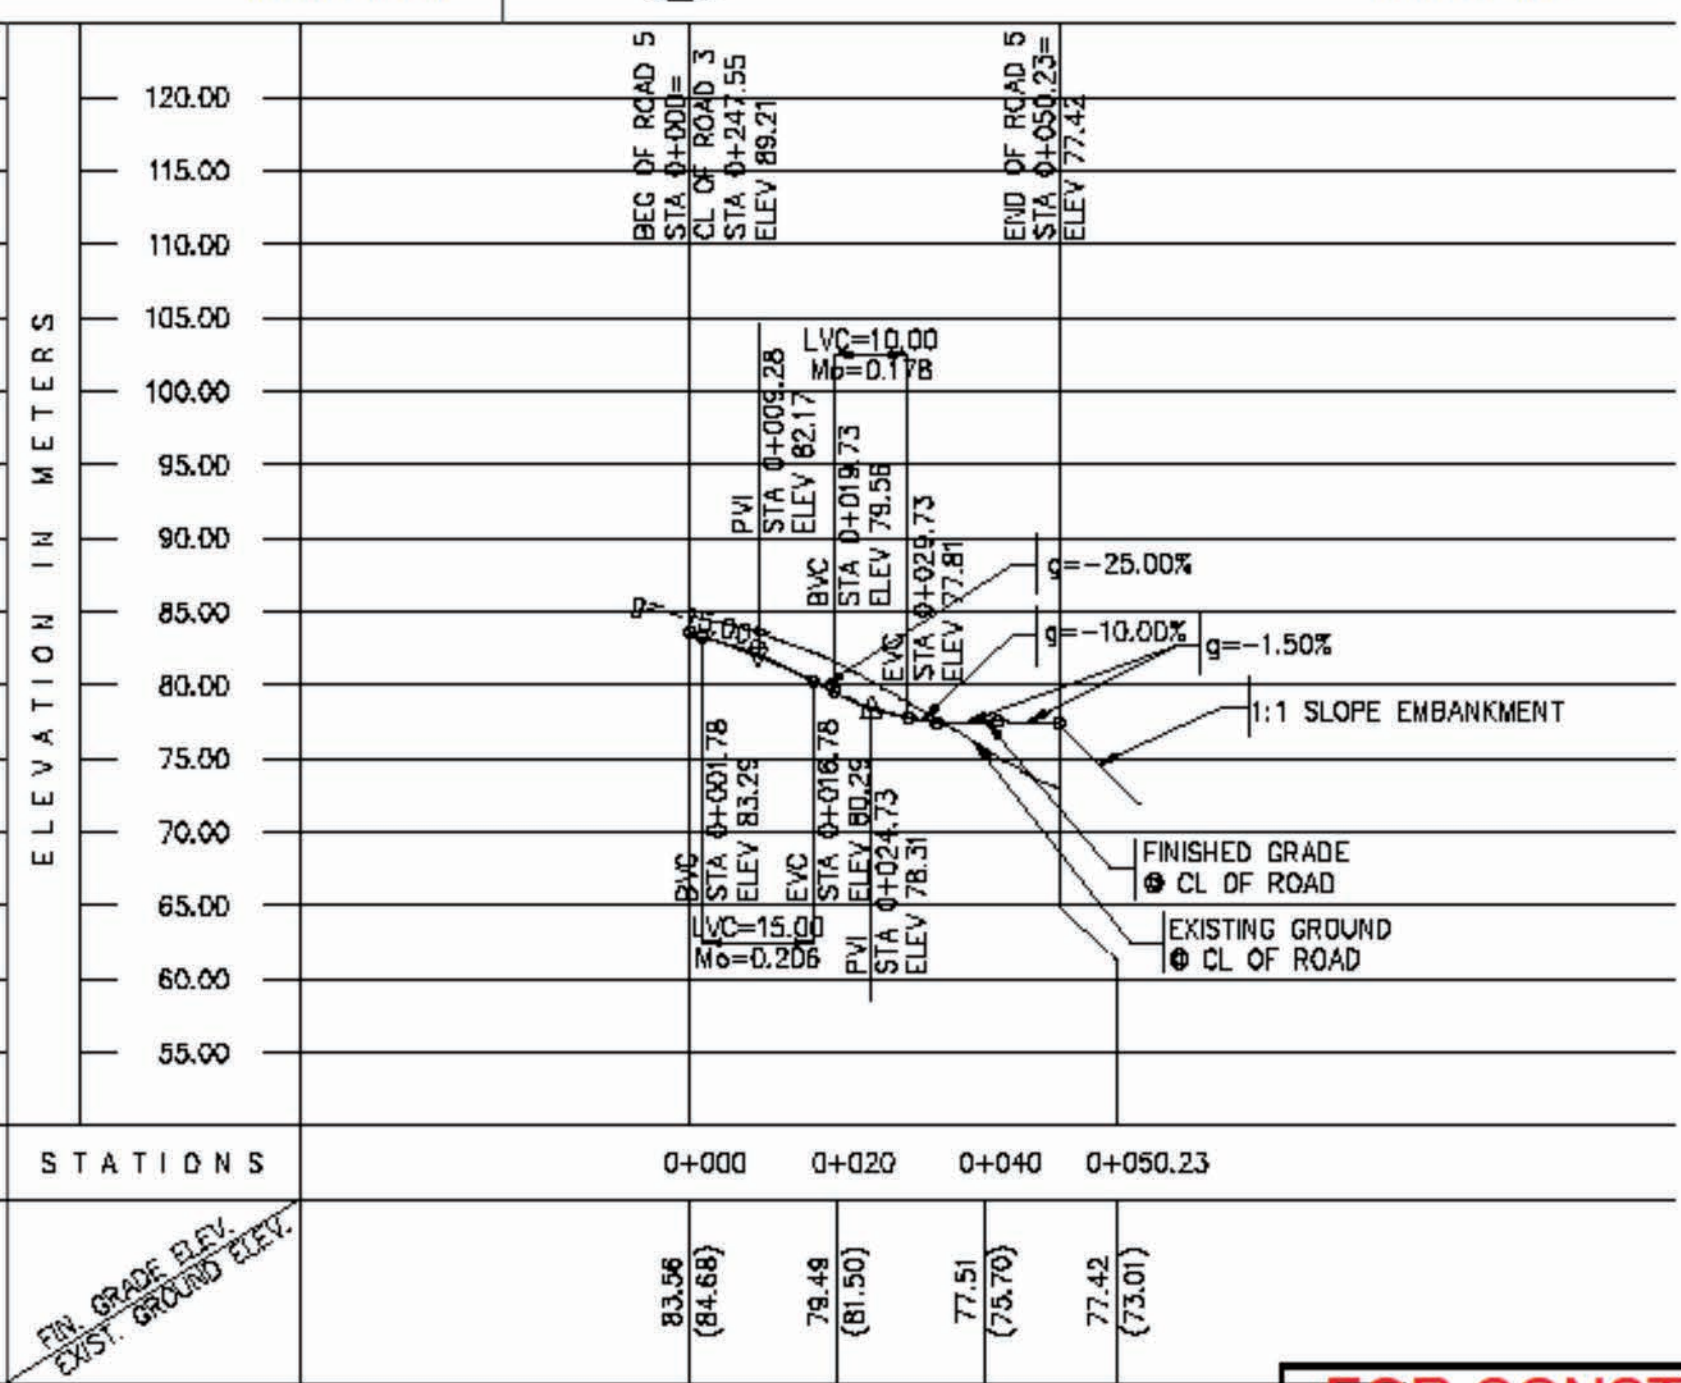

4 ROAD PROFILE - ROAD 5
C-5 SCALE
HOR. 1:1000
VERT. 1:500

FOR CONSTRUCTION

MELISA R. RAMIREZ
AUTHORIZED MANAGER OFFICER



ENGINEER:
RUEL B. RAMIREZ, MSCE, M. ASEP
STRUCTURAL ENGINEERING SPECIALIST NO. 99
PRC NO.: 0068944 ISSUED ON: FEB. 16, 1994
PTR NO.: 3804382 ISSUED ON: JAN. 05, 2017
TIN NO.: 175-764-161 ISSUED AT: QUEZON CITY

PROJECT TITLE:
CONSTRUCTION OF ROAD NETWORK
LOCATION: MIMAROPA REGION CAMPUS ODIONGAN, ROMBLON



REPUBLIC OF THE PHILIPPINES
DEPARTMENT OF SCIENCE AND TECHNOLOGY
PHILIPPINE SCIENCE HIGH SCHOOL
MIMAROPA REGION CAMPUS
BRGY. RIZAL, ODIONGAN, ROMBLON

APPROVED:
EDWARD C. ALBARACIN
CAMPUS DIRECTOR

DESIGNED BY: CMP 08/01/17
ENCODED BY: CMP 08/01/17
CHECKED BY:
APPROVED BY:
DATE ISSUED:
SCALE: AS SHOWN
PROJECT NO.: RBR_SD122916-RBRA-PSM-D-004

SHEET CONTENTS	SHEET NO.
AS SHOWN	C
THIS DOCUMENT IS AN INSTRUMENT OF PROFESSIONAL SERVICE AND AS SUCH MAY NOT BE REPRODUCED IN WHOLE OR IN PART WITHOUT THE WRITTEN CONSENT OF THE ARCHITECT. -P.A. 545	
5	7