



**LEGENDS:**

 ELECTRICAL LINES


 TEL. / CATV. LINES

 STUB - OUT FOR PHASE 1

P<sub>1</sub>

 STUB - OUT FOR PHASE 2

P<sub>2</sub>

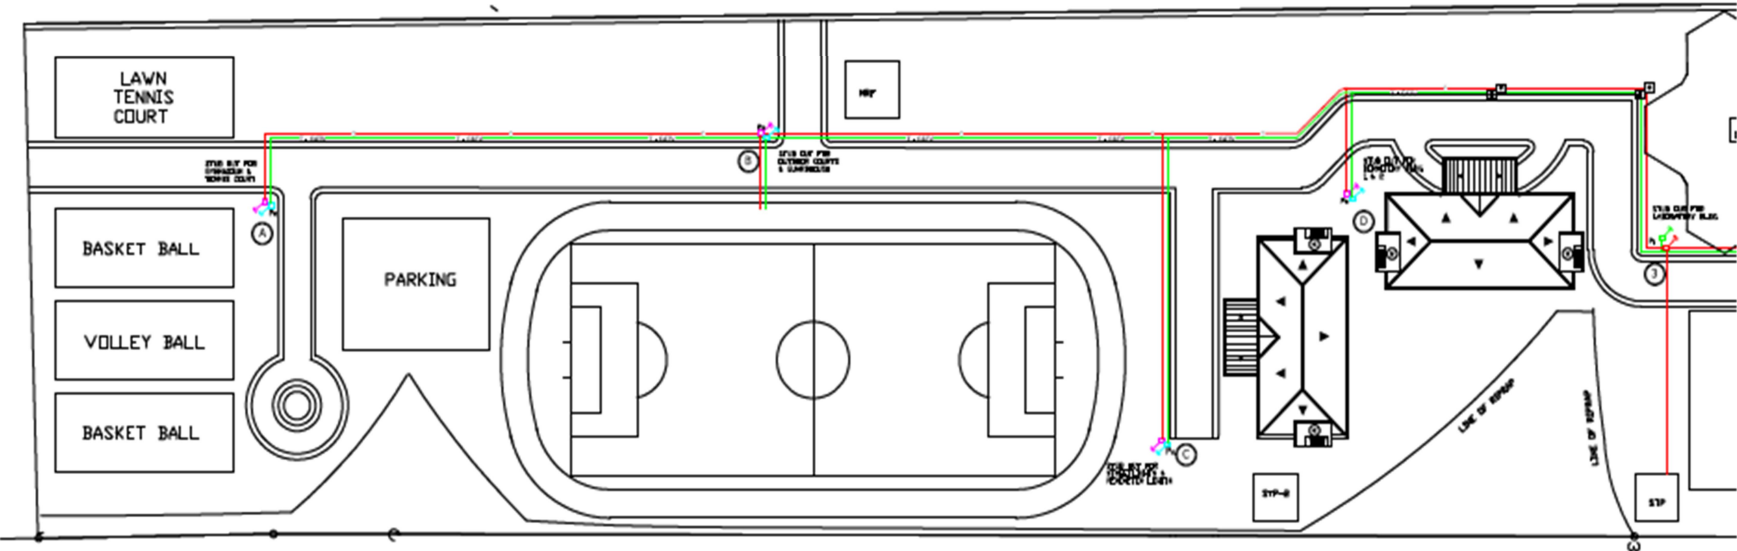

UNDER GROUND ELECTRICAL AND  
 AUXILIARY DISTRIBUTION SYSTEM  
 SCALE 1 NTS

ALLIED PROFESSIONAL

ENGR. FELIPE ELISES

PROJECT TITLE:

CONSTRUCTION OF ELECTRICAL  
 DISTRIBUTION SYSTEM

LOCATION:

MINAROPA REGION CAMPUS, ODONGSAWALONGSILAN

REPUBLIC OF THE PHILIPPINES  
 DEPARTMENT OF EDUCATION  
 PHILIPPINE SCIENCE HIGH SCHOOL  
 MINAROPA REGION CAMPUS  
 BRGY. ROSAL, ODONGSAWALONGSILAN

APPROVED:

*Eduardo G. Almaraz*  
 EDUARDO G. ALMARAZ  
 ELECTRICAL ENGINEER

SHEET CONTENTS

UNDER GROUND ELECTRICAL  
 AND AUXILIARY  
 DISTRIBUTION SYSTEM

SHEET NO.

E

0 2