
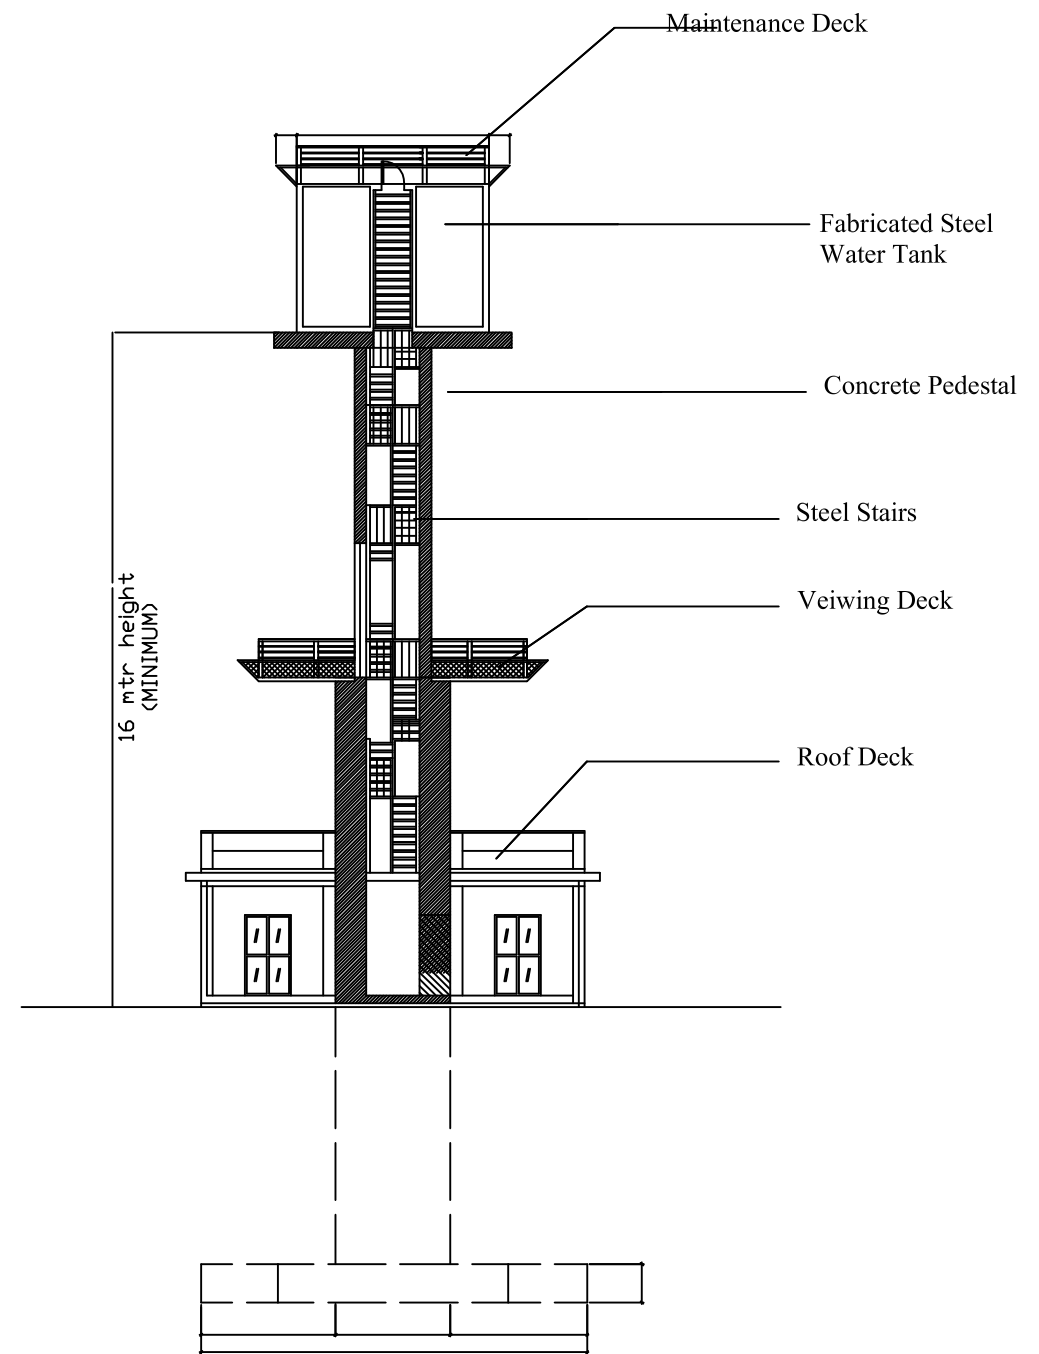


NOTE:
Final layout including
furnitures, fixtures and
mechanical provision will be
finalize during design stage

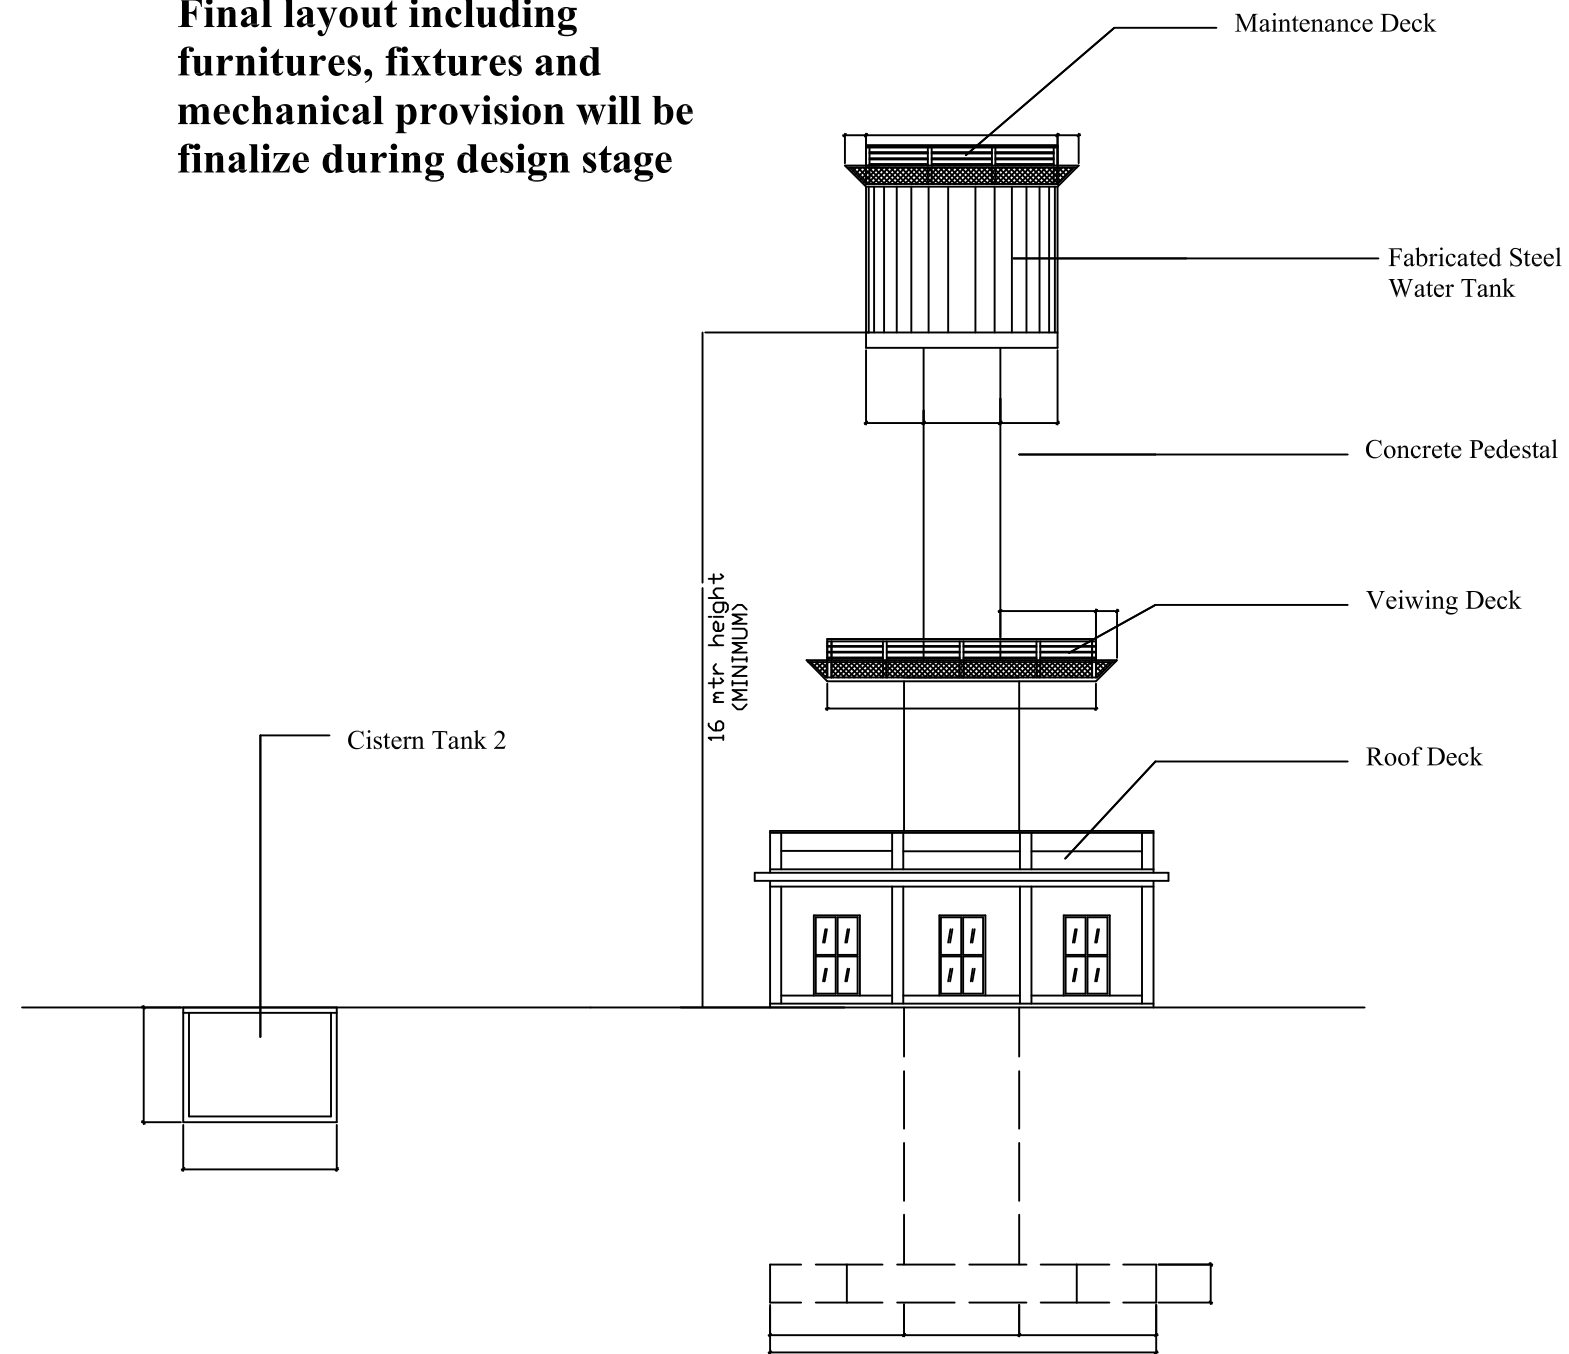

ELEVATION SECTION

	<p>REPUBLIC OF THE PHILIPPINES DEPARTMENT OF SCIENCE AND TECHNOLOGY PHILIPPINE SCIENCE HIGH SCHOOL MIMAROPA REGION CAMPUS BRGY. RIZAL, ODIONGAN, ROMBLON</p>	<p>PROJECT TITLE: PHASE 2 WATER DISTRIBUTION AND FIRE HYDRANT SYSTEM MIMAROPA REGION CAMPUS, ODIONGAN, ROMBLON</p>	<p>PREPARED BY: ENGR. NIKKO G. BALCO Resident Engineer</p>	<p>APPROVED: EDWARD C. ALBARACIN CAMPUS DIRECTOR</p>	<p>REVISION:</p> <table border="1"> <tr><td> </td></tr> <tr><td> </td></tr> <tr><td> </td></tr> <tr><td> </td></tr> </table>					<p>SHEET CONTENTS AS SHOWN</p> <p><small>THIS DOCUMENT IS AN INSTRUMENT OF PROFESSIONAL SERVICE AND AS SUCH MAY NOT BE REPRODUCED IN WHOLE OR IN PART WITHOUT THE WRITTEN CONSENT OF THE ARCHITECT. -P.A. 498</small></p>	<p>SHEET NO. SDP</p>
<p><small>THIS DOCUMENT IS AN INSTRUMENT OF PROFESSIONAL SERVICE AND AS SUCH MAY NOT BE REPRODUCED IN WHOLE OR IN PART WITHOUT THE WRITTEN CONSENT OF THE ARCHITECT. -P.A. 498</small></p>											