


GROUND FLOOR
FIRE PROTECTION SYSTEM LAYOUT
1 **FP** SCALE 1:150M

OWNER:	Project Title:	Prepared by:	Recommending approval by:	Approved by:	Sheet Content:	Sheet No.
Republic of the Philippines DEPARTMENT OF SCIENCE AND TECHNOLOGY Philippine Science High School MIMAROPA Region Campus Brgy. Rizal, Odiongan, Romblon 5505	COMPLETION OF DORMITORY BUILDING II	 PLANNING TEAM	 Ivy May F. Famatiga FAD Chief	 Romeo C. Ongpoy, Jr. Campus Director	As Shown	FP
	Location: Brgy. Rizal, Odiongan Romblon 5505	Date Prepared:	Date:	Date:	1	2

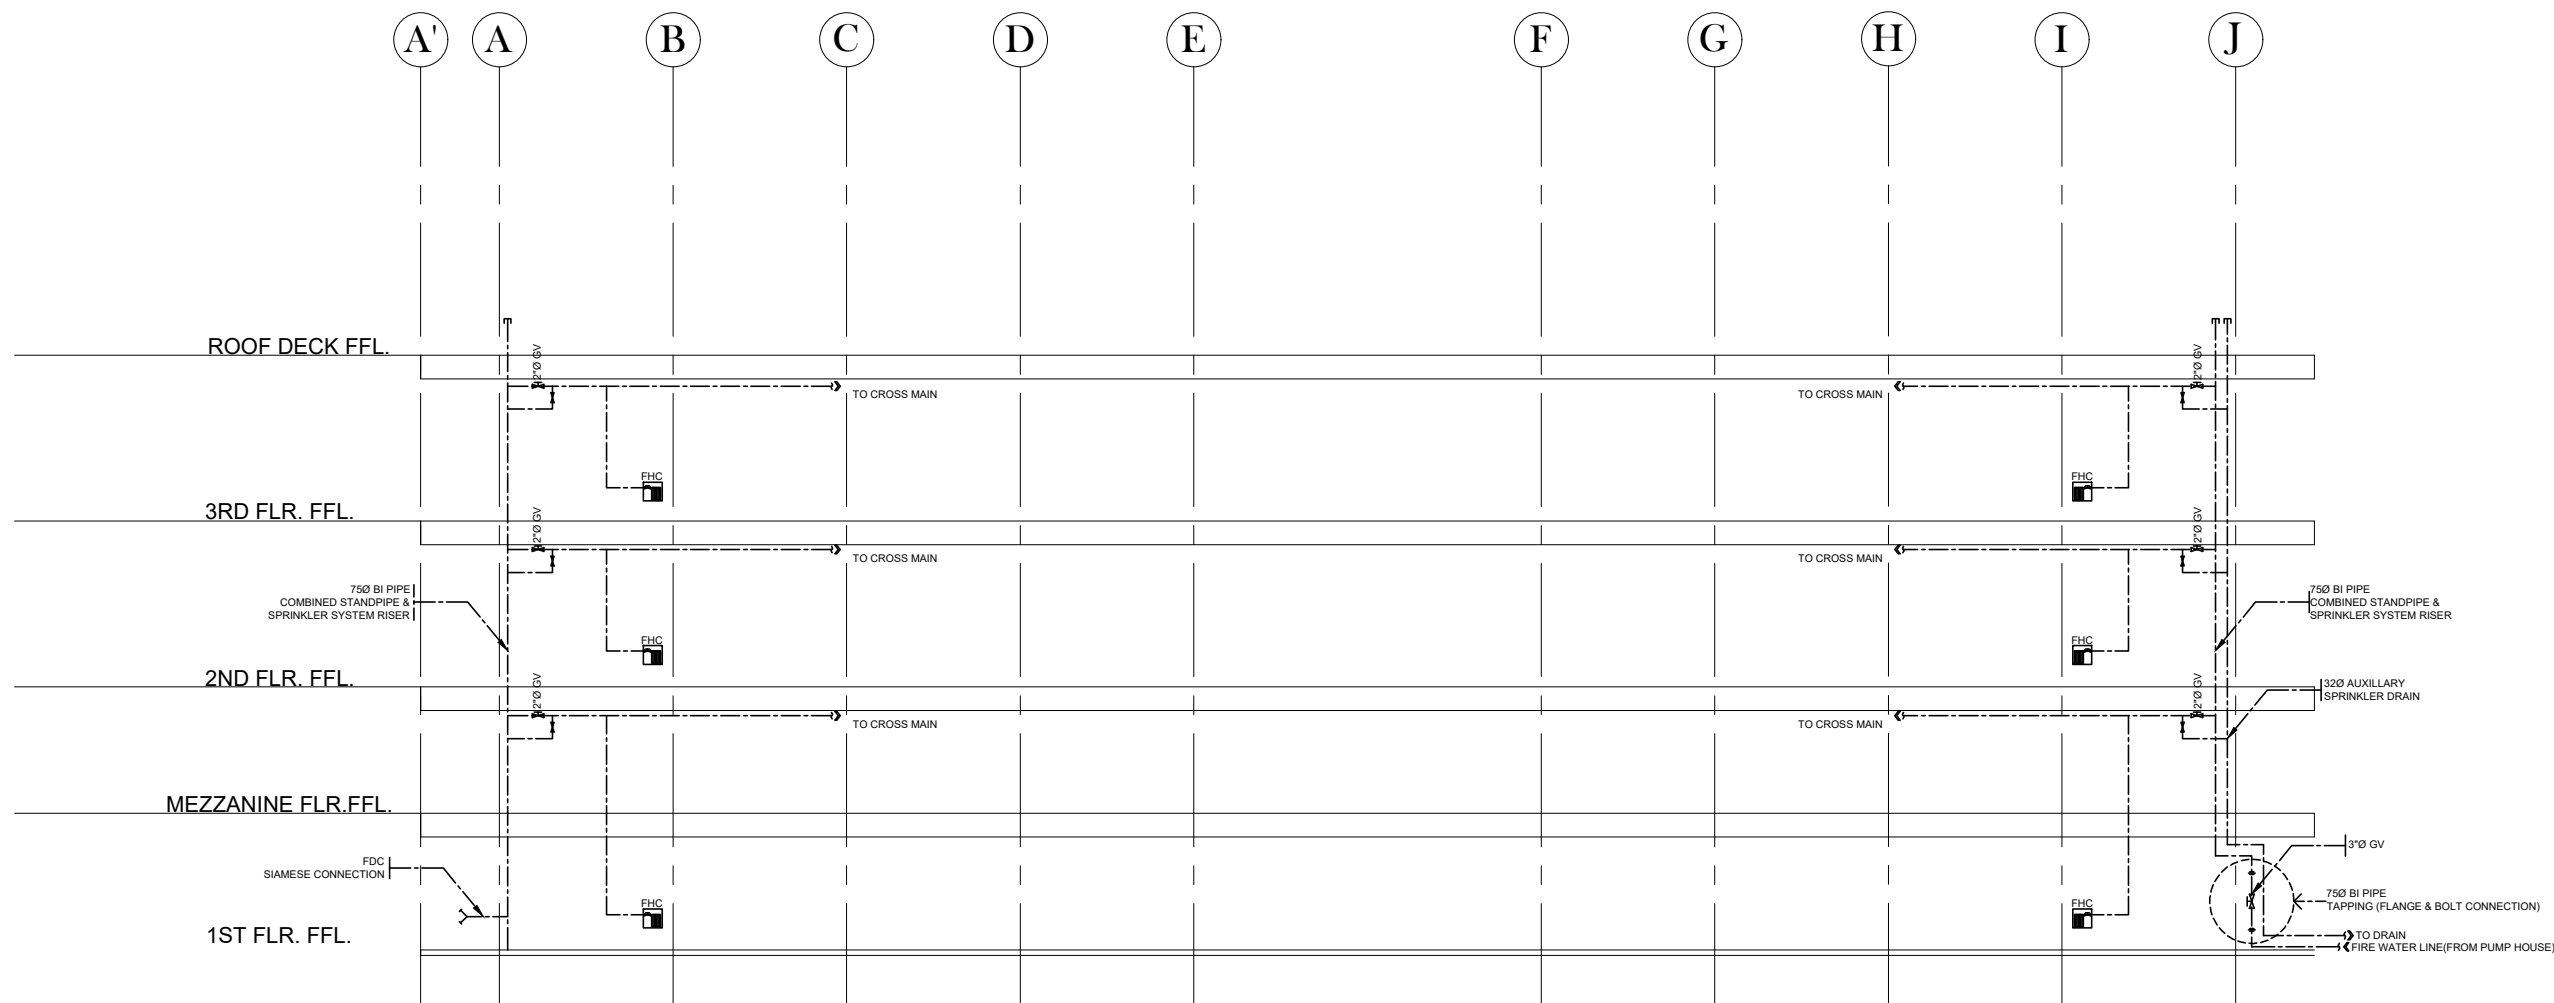

2
FP
**RISER DIAGRAM
FIRE PROTETION SYSTEM LAYOUT**
 SCALE 1:150M

OWNER:	Project Title:	Prepared by:	Recommending approval by:	Approved by:	Sheet Content:	Sheet No.
Republic of the Philippines DEPARTMENT OF SCIENCE AND TECHNOLOGY Philippine Science High School MIMAROPA Region Campus Brgy. Rizal, Odiongan, Romblon 5505	COMPLETION OF DORMITORY BUILDING II	 PLANNING TEAM	 Ivy May F. Famatiga FAD Chief	 Romeo C. Ongpoy, Jr. Campus Director	As Shown	FP
	Location: Brgy. Rizal, Odiongan Romblon 5505	Date Prepared:	Date:	Date:		2 2