
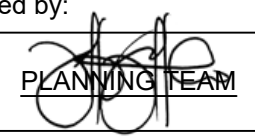
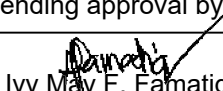



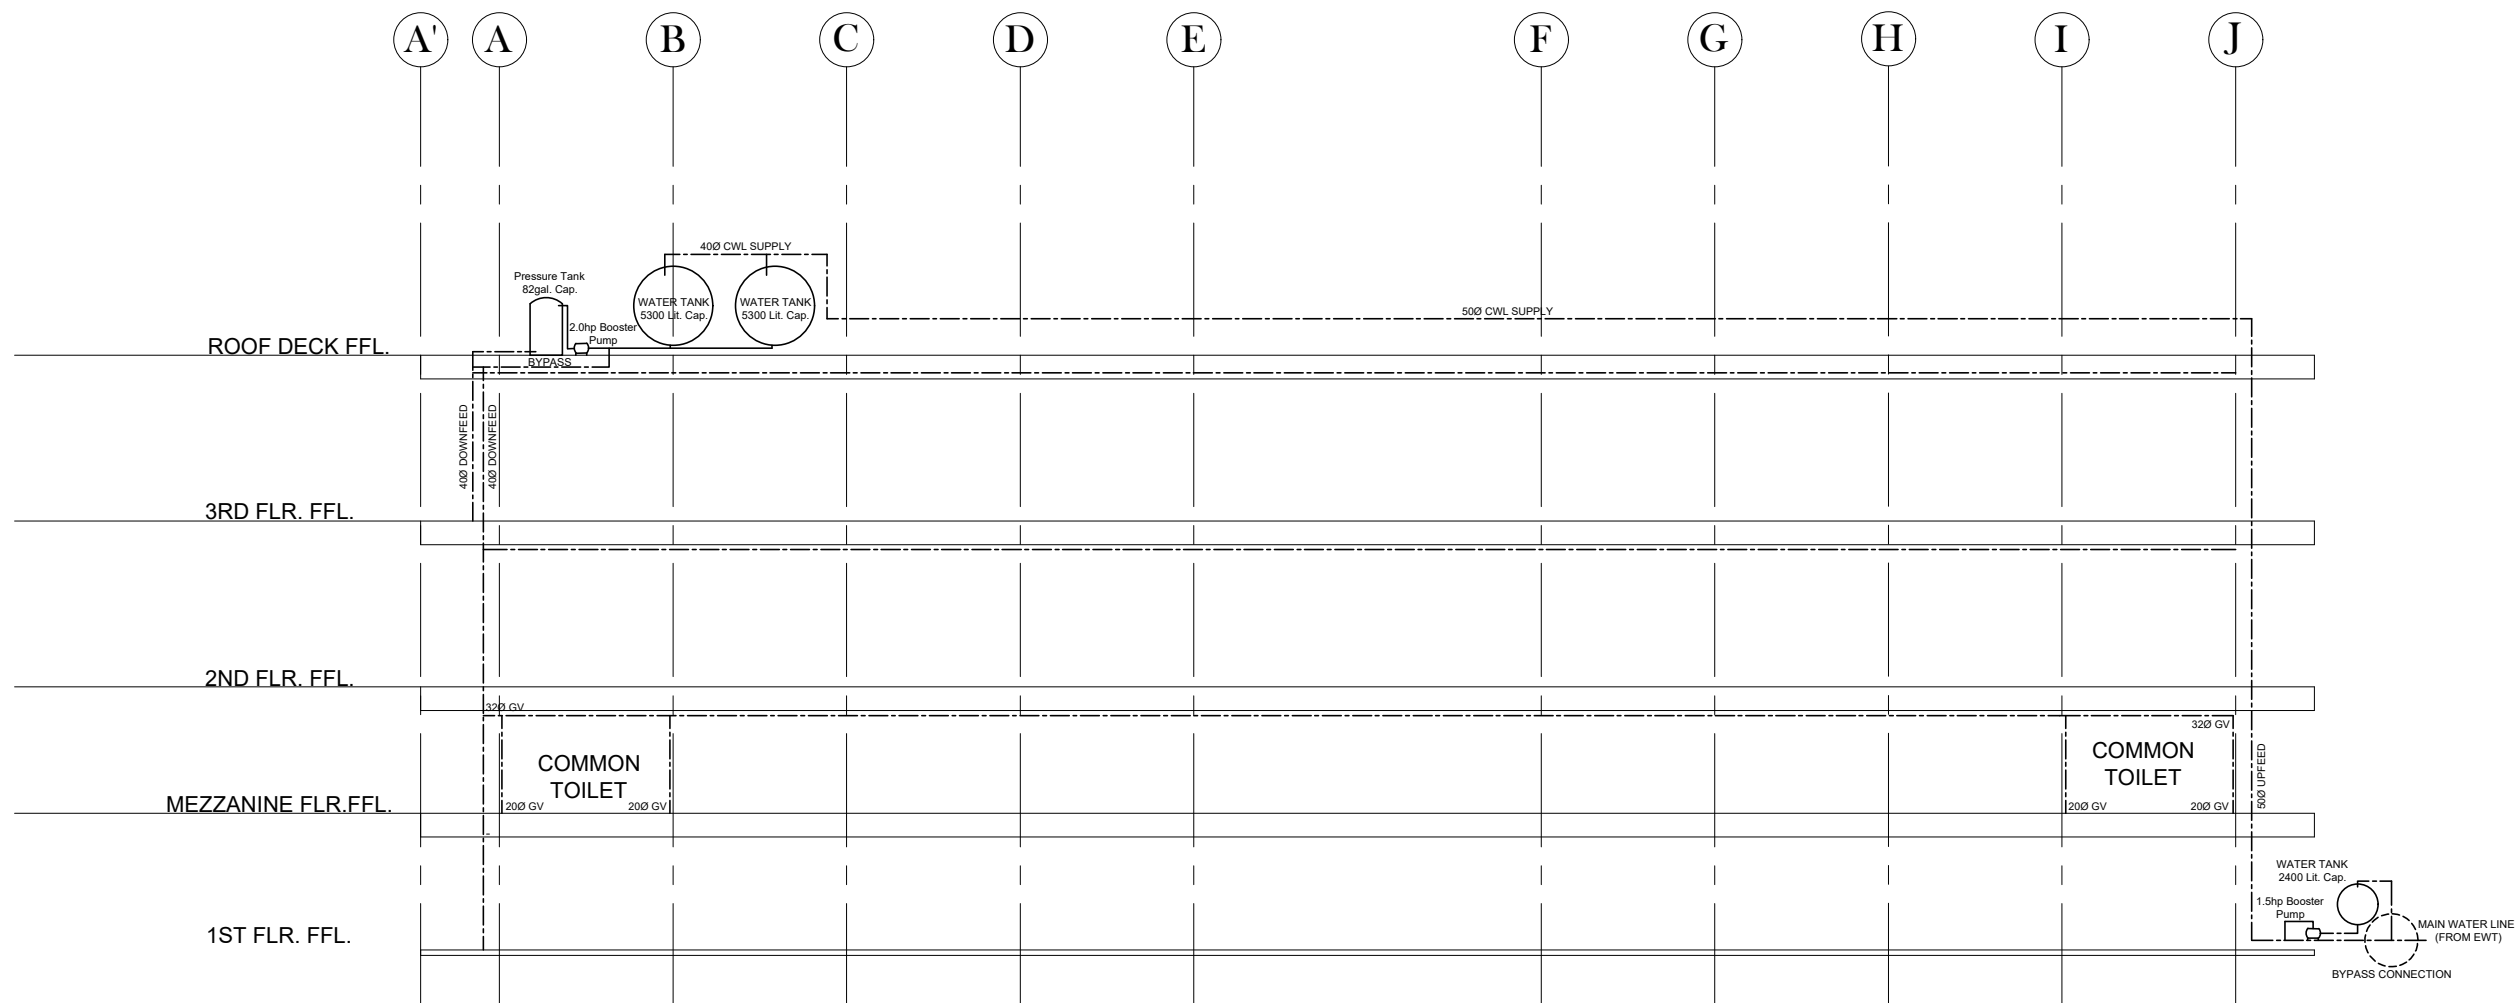
MEZZANINE FLOOR
1 WATER SUPPLY DISTRIBUTION SYSTEM LAYOUT

PS

SCALE

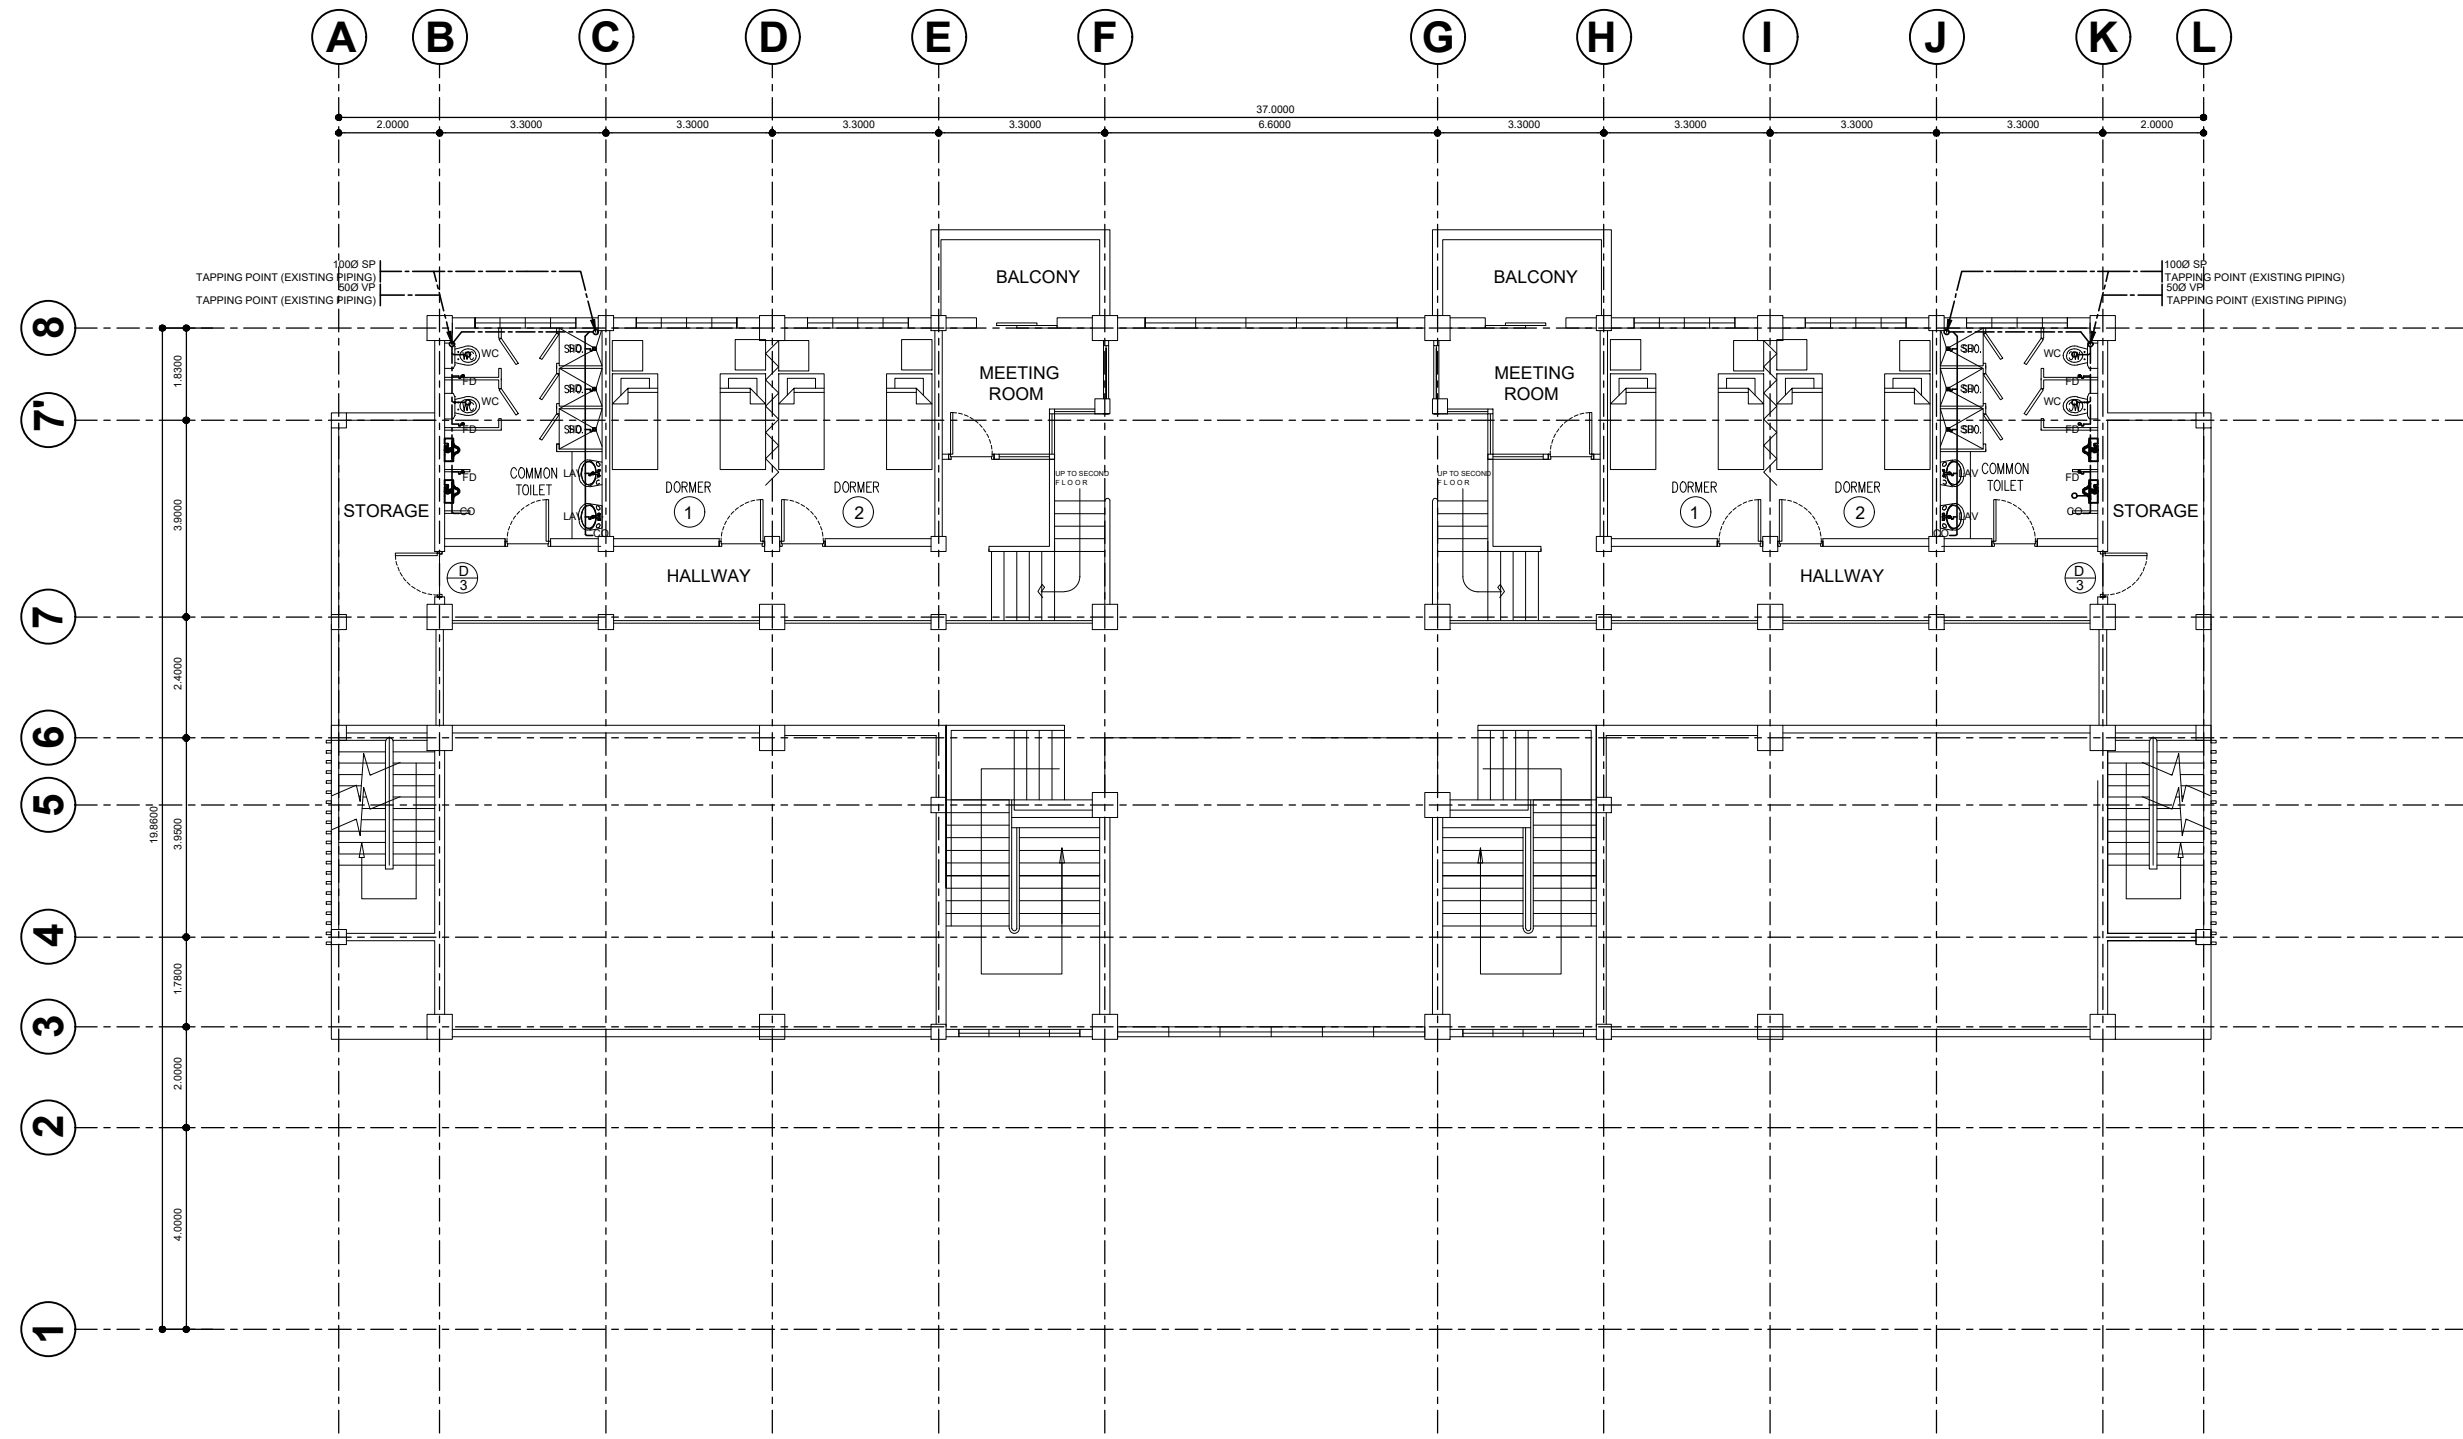
1:150M

OWNER:  Republic of the Philippines DEPARTMENT OF SCIENCE AND TECHNOLOGY Philippine Science High School MIMAROPA Region Campus Brgy. Rizal, Odiongan, Romblon 5505	Project Title: COMPLETION OF DORMITORY BUILDING II Location: Brgy. Rizal, Odiongan Romblon 5505	Prepared by:  PLANNING TEAM Date Prepared:	Recommending approval by:  Ivy May F. Famatiga FAD Chief Date:	Approved by:  Romeo C. Ongpoy, Jr. Campus Director Date:	Sheet Content: As Shown	Sheet No. PS 1 3
--	---	--	---	---	-----------------------------------	---------------------------------



2
PS
RISER DIAGRAM
WATER SUPPLY DISTRIBUTION SYSTEM LAYOUT
 SCALE 1:150M

OWNER:	Project Title:	Prepared by:	Recommending approval by:	Approved by:	Sheet Content:	Sheet No.
Republic of the Philippines DEPARTMENT OF SCIENCE AND TECHNOLOGY Philippine Science High School MIMAROPA Region Campus Brgy. Rizal, Odiongan, Romblon 5505	COMPLETION OF DORMITORY BUILDING II	<i>[Signature]</i> PLANNING TEAM	<i>[Signature]</i> Ivy May F. Farnatiga FAD Chief	<i>[Signature]</i> Romeo C. Ongboy, Jr. Campus Director	As Shown	PS
	Location: Brgy. Rizal, Odiongan Romblon 5505	Date Prepared:	Date:	Date:	2	3



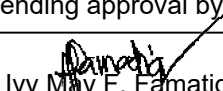
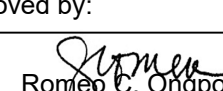


MEZZANINE FLOOR
3 SANITARY SEWER AND VENT SYSTEM LAYOUT

3
PS

SCALE

1:150M

OWNER:  Republic of the Philippines DEPARTMENT OF SCIENCE AND TECHNOLOGY Philippine Science High School MIMAROPA Region Campus Brgy. Rizal, Odiongan, Romblon 5505	Project Title: COMPLETION OF DORMITORY BUILDING II Location: Brgy. Rizal, Odiongan Romblon 5505	Prepared by:  PLANNING TEAM Date Prepared:	Recommending approval by:  Ivy May F. Famatiga FAD Chief Date:	Approved by:  Romeo C. Ongpoy, Jr. Campus Director Date:	Sheet Content: As Shown	Sheet No. PS 3 3
---	---	--	--	--	-----------------------------------	---------------------------------