
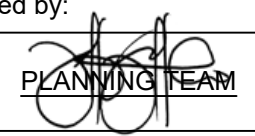
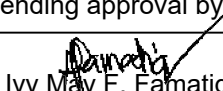



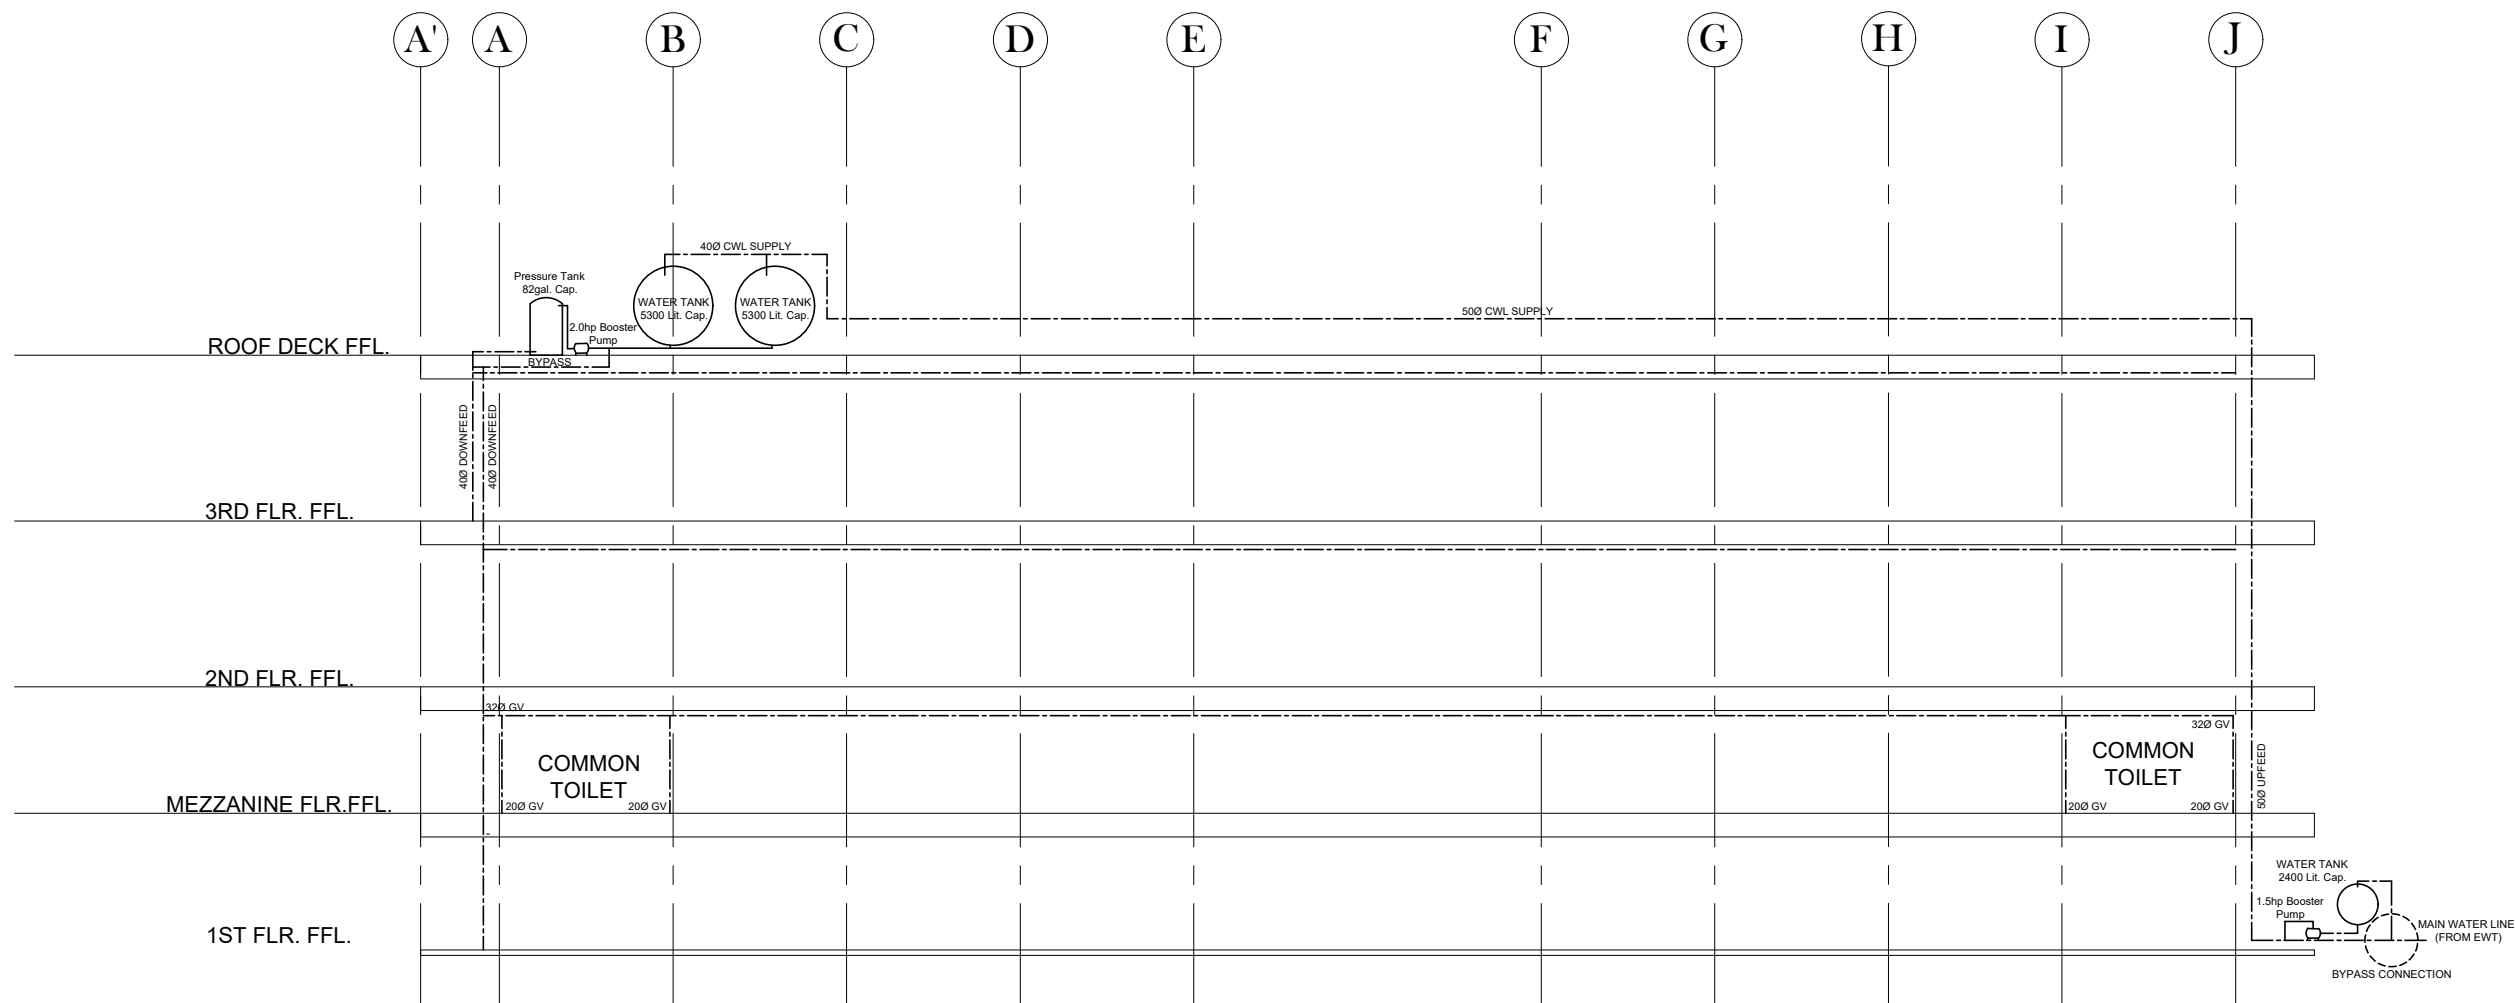
**MEZZANINE FLOOR
WATER SUPPLY DISTRIBUTION SYSTEM LAYOUT**

1
PS

SCALE

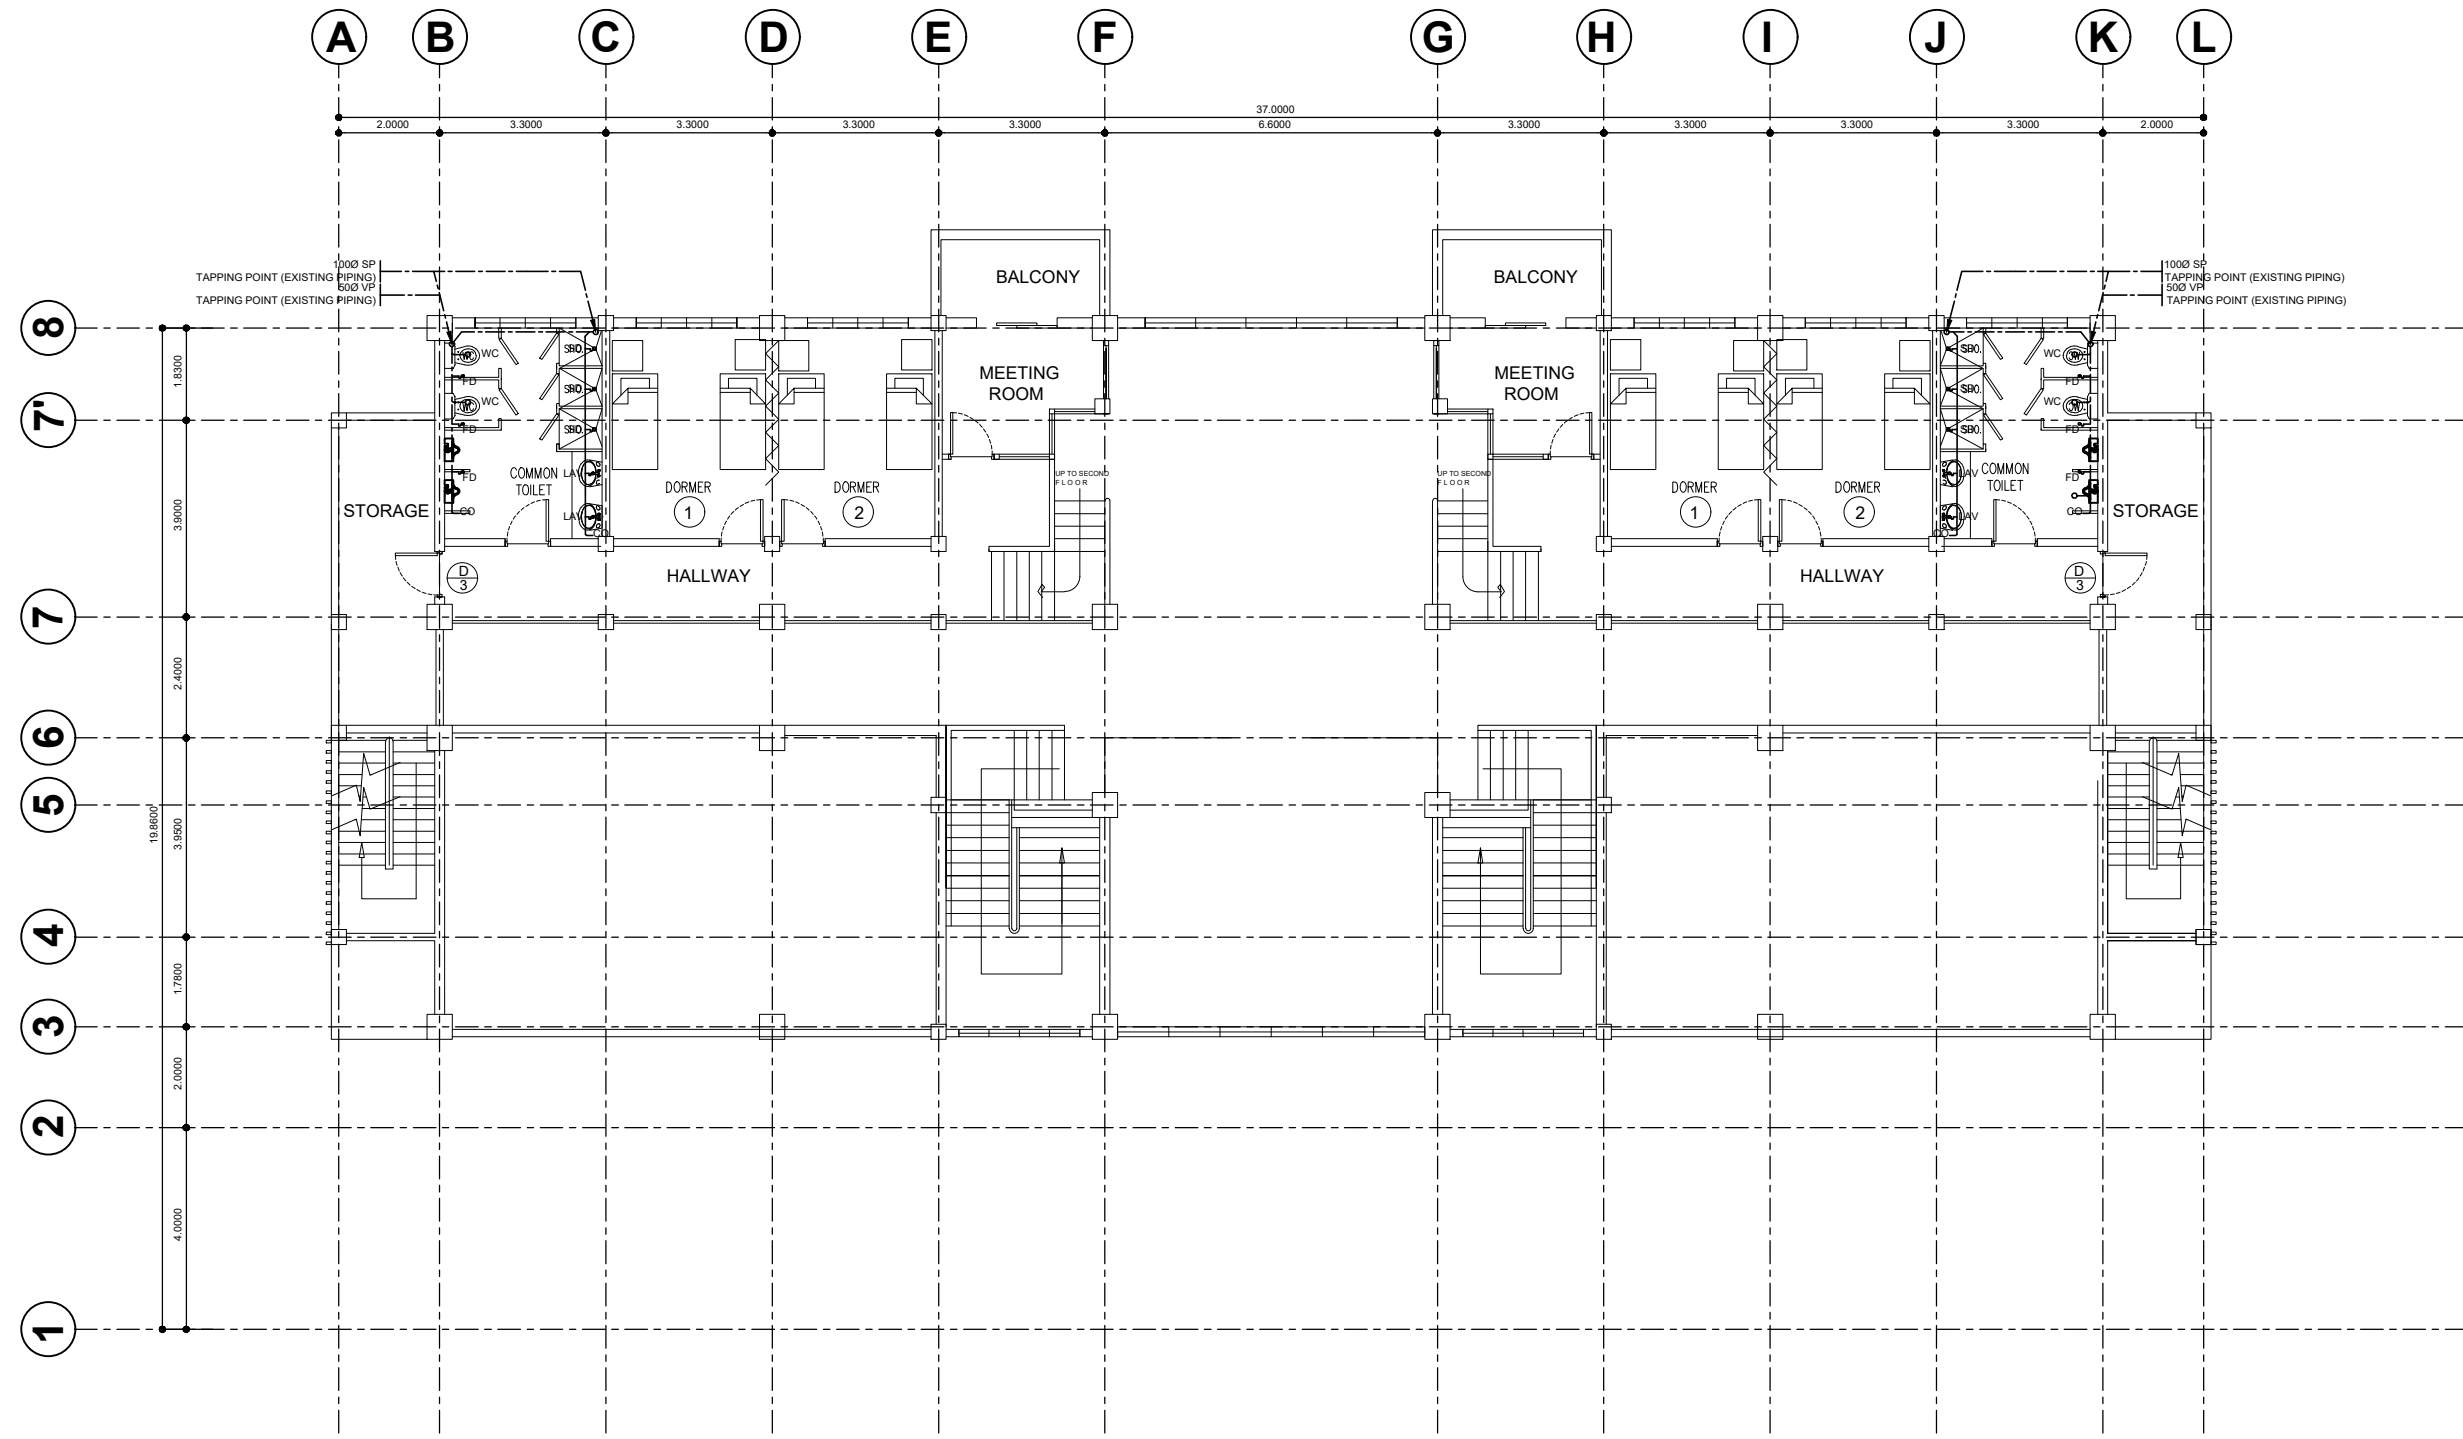
1:150M

OWNER:  Republic of the Philippines DEPARTMENT OF SCIENCE AND TECHNOLOGY Philippine Science High School MIMAROPA Region Campus Brgy. Rizal, Odiongan, Romblon 5505	Project Title: <p align="center">COMPLETION OF DORMITORY BUILDING II</p> Location: Brgy. Rizal, Odiongan Romblon 5505	Prepared by:  <p align="center"><u>PLANNING TEAM</u></p> Date Prepared:	Recommending approval by:  <p align="center">Ivy May F. Famatiga FAD Chief</p> Date:	Approved by:  <p align="center">Romeo C. Ongpoy, Jr. Campus Director</p> Date:	Sheet Content: <p align="center">As Shown</p>	Sheet No. <p align="center">PS</p> <table border="1"> <tr> <td>1</td> <td>3</td> </tr> </table>	1	3
1	3							



2
PS
RISER DIAGRAM
WATER SUPPLY DISTRIBUTION SYSTEM LAYOUT
 SCALE 1:150M

OWNER:	Project Title:	Prepared by:	Recommending approval by:	Approved by:	Sheet Content:	Sheet No.
Republic of the Philippines DEPARTMENT OF SCIENCE AND TECHNOLOGY Philippine Science High School MIMAROPA Region Campus Brgy. Rizal, Odiongan, Romblon 5505	COMPLETION OF DORMITORY BUILDING II	 PLANNING TEAM	 Ivy May F. Farnatiga FAD Chief	 Romeo C. Ongboy, Jr. Campus Director	As Shown	PS
	Location: Brgy. Rizal, Odiongan Romblon 5505	Date Prepared:	Date:	Date:	2	3


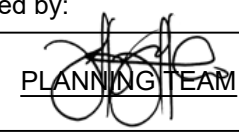
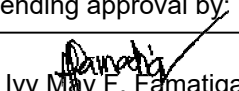
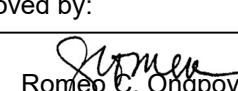


MEZZANINE FLOOR
3 SANITARY SEWER AND VENT SYSTEM LAYOUT

3
PS

SCALE

1:150M

OWNER:  Republic of the Philippines DEPARTMENT OF SCIENCE AND TECHNOLOGY Philippine Science High School MIMAROPA Region Campus Brgy. Rizal, Odiongan, Romblon 5505	Project Title: COMPLETION OF DORMITORY BUILDING II Location: Brgy. Rizal, Odiongan Romblon 5505	Prepared by:  PLANNING TEAM Date Prepared:	Recommending approval by:  Ivy May F. Famatiga FAD Chief Date:	Approved by:  Romeo C. Ongpoy, Jr. Campus Director Date:	Sheet Content: As Shown	Sheet No. PS 3 3
---	---	--	---	---	-----------------------------------	---------------------------------