




8. DETAIL-1
SCALE 1:6

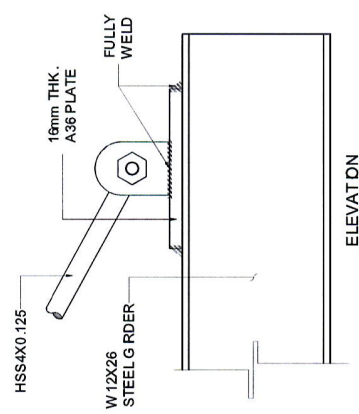


8. DETAIL-2
SCALE 1:6

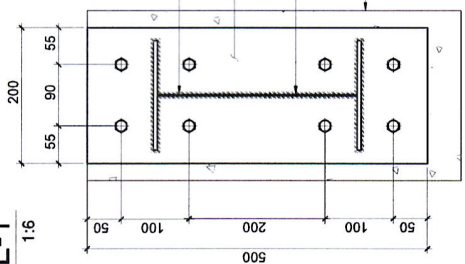


8. DETAIL-3
SCALE 1:6

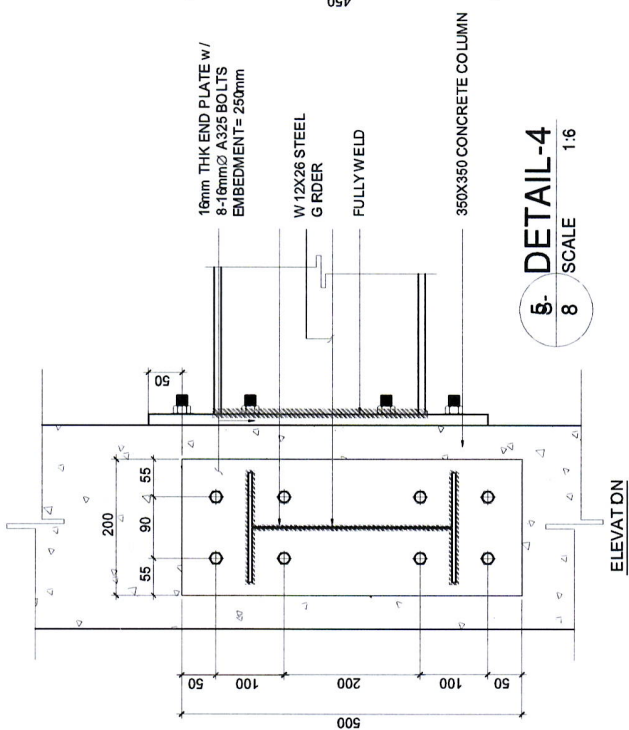

8. DETAIL-4
SCALE 1:6

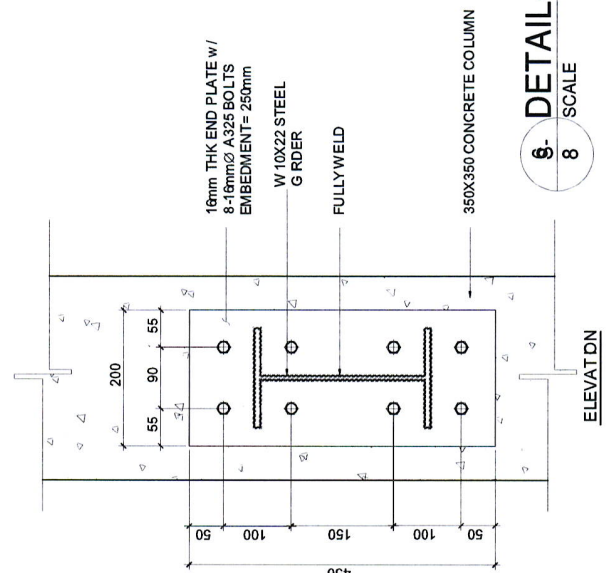

8. DETAIL-5
SCALE 1:6

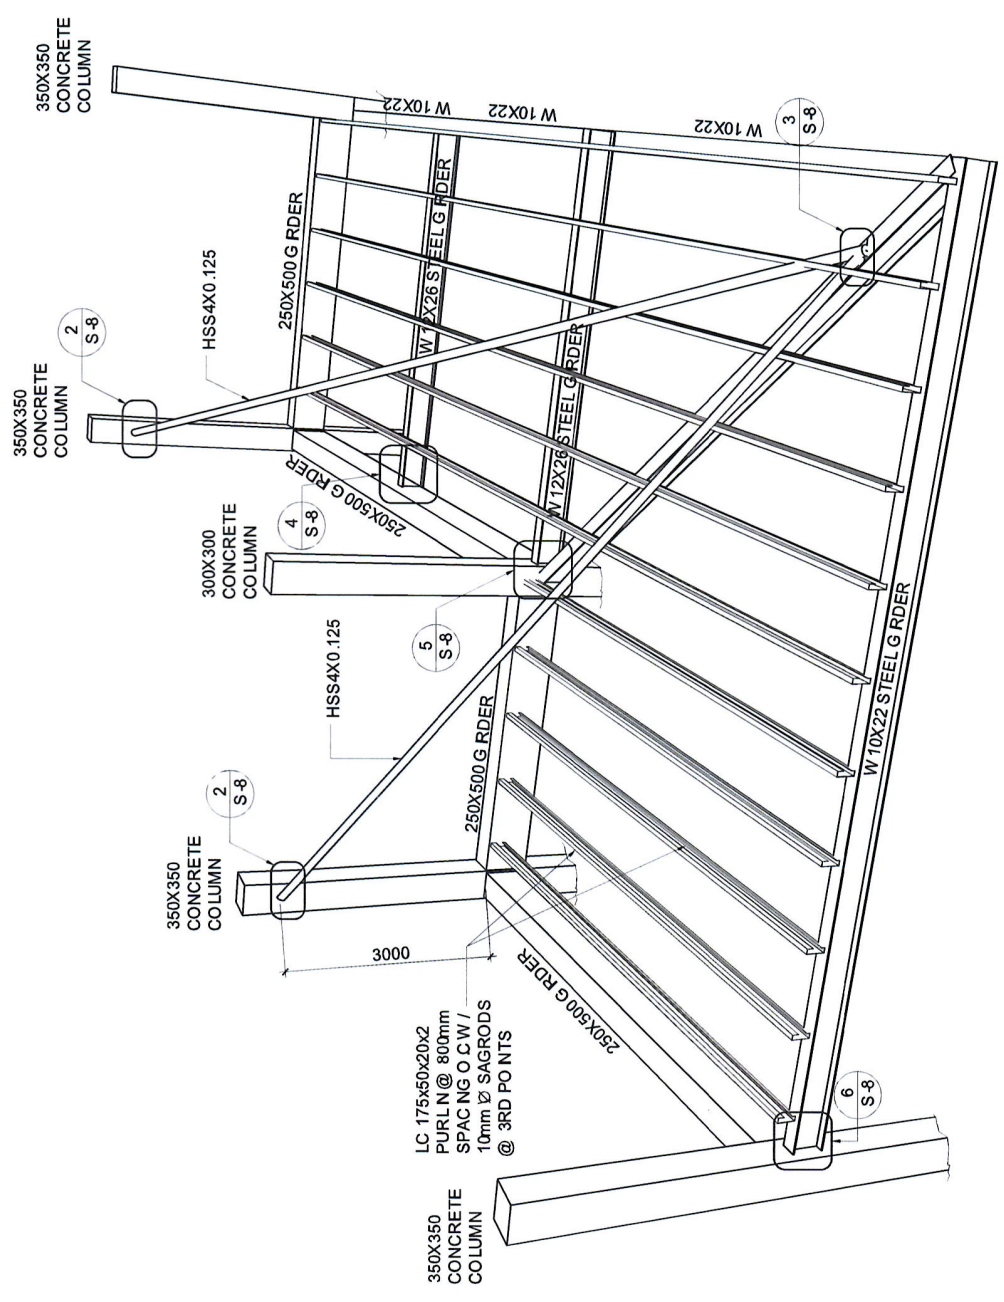

8. CANOPY ISOMETRIC VIEW
SCALE NTS



ENGINEER:
RUEL B. RAM REZ, MSCE, M. ASEB
STRUCTURAL ENGINEERING SPECIALIST NO. 99
PRC NO.: 0068944 ISSUED ON: FEB. 16, 1994
PTR NO.: 3804382 ISSUED ON: JAN. 05, 2017
TN NO.: 175-764-161 ISSUED AT: QUEZON CITY

PROJECT TITLE:
CONSTRUCTION OF
ACADEMIC BUILDING 1
LOCATION: MARAPA REGION
CAMPUS ODONGAN, ROMBLON



REPUBLIC OF THE PHILIPPINES
DEPARTMENT OF SCIENCE AND TECHNOLOGY
PHILIPPINE SCIENCE HIGH SCHOOL
MARAPA REGIONAL CAMPUS
BRGY. REALODONGAN, ROMBLON

APPROVED:
Edward C. Albaracn
EDWARD C. ALBARACN
CAMPUS DIRECTOR

DESIGNED BY: MVD 12/17/16
ENCODED BY: JCO 12/17/16
CHECKED BY: RBR 12/17/16
APPROVED BY: RBR 12/17/16
DATE ISSUED: AS SHOWN
PROJECT NO.: RBR SD122916-RBRA-PSM-D-003

SHEET CONTENTS
AS SHOWN

SHEET NO. S
8 8
FOR BUILDING PERMIT

THIS DOCUMENT IS AN INSTRUMENT OF SERVICE. IT IS THE PROPERTY OF EXAATTO BUILDERS, INC. AND SHALL NOT BE REPRODUCED IN WHOLE OR IN PART WITHOUT THE WRITTEN CONSENT OF THE ARCHITECT - P.A. 545