



SIDE VIEW

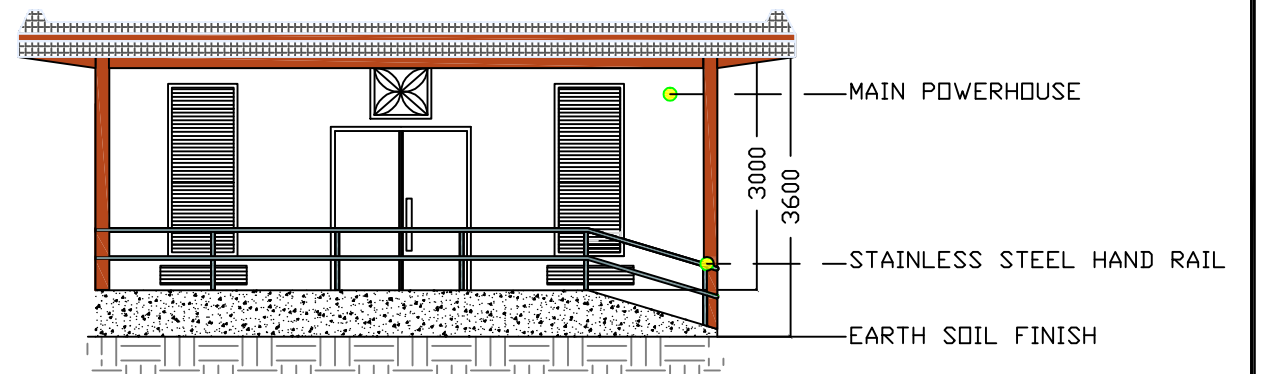

FRONT VIEW

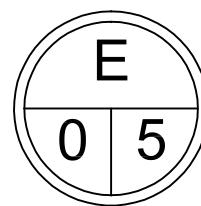

MAIN POWERHOUSE & CONCRETE PEDESTAL ELEVATION DETAIL  
SCALE NTS

ARCHITECT: <b>JOLITO G. TAN</b> REGISTERED & LICENSED ARCHITECT		PROJECT TITLE: <b>CONSTRUCTION OF ELECTRICAL DISTRIBUTION SYSTEM (WITH GENSET AND 2 TRANSFORMERS)</b>		APPROVED: <b>EDWARD C. ALBARACIN</b> CAMPUS DIRECTOR		SHEET CONTENTS MAIN POWERHOUSE AND CONCRETE PEDESTAL ELEVATION DETAILS		SHEET NO. <b>E</b>	
PRC NO.: 15226 PTR NO.: 3804228 TIN NO.: 126-716-445	ISSUED ON: 11-09-76 ISSUED ON: 01-05-17 ISSUED AT: QUEZON CITY	LOCATION: MIMAROPA REGION CAMPUS, ODIONGAN, ROMBLON		REPUBLIC OF THE PHILIPPINES DEPARTMENT OF SCIENCE AND TECHNOLOGY PHILIPPINE SCIENCE HIGH SCHOOL MIMAROPA REGION CAMPUS BRGY. RIZAL, ODIONGAN, ROMBLON		<small>THIS DOCUMENT IS AN INSTRUMENT OF PROFESSIONAL SERVICE AND AS SUCH MAY NOT BE REPRODUCED IN WHOLE OR IN PART WITHOUT THE WRITTEN CONSENT OF THE ARCHITECT. -R.A. 545</small>		<b>0</b>	<b>5</b>