
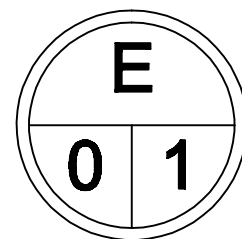


# LEGENDS:

ELECTRICAL LINES

TEL. / CATV. LINES

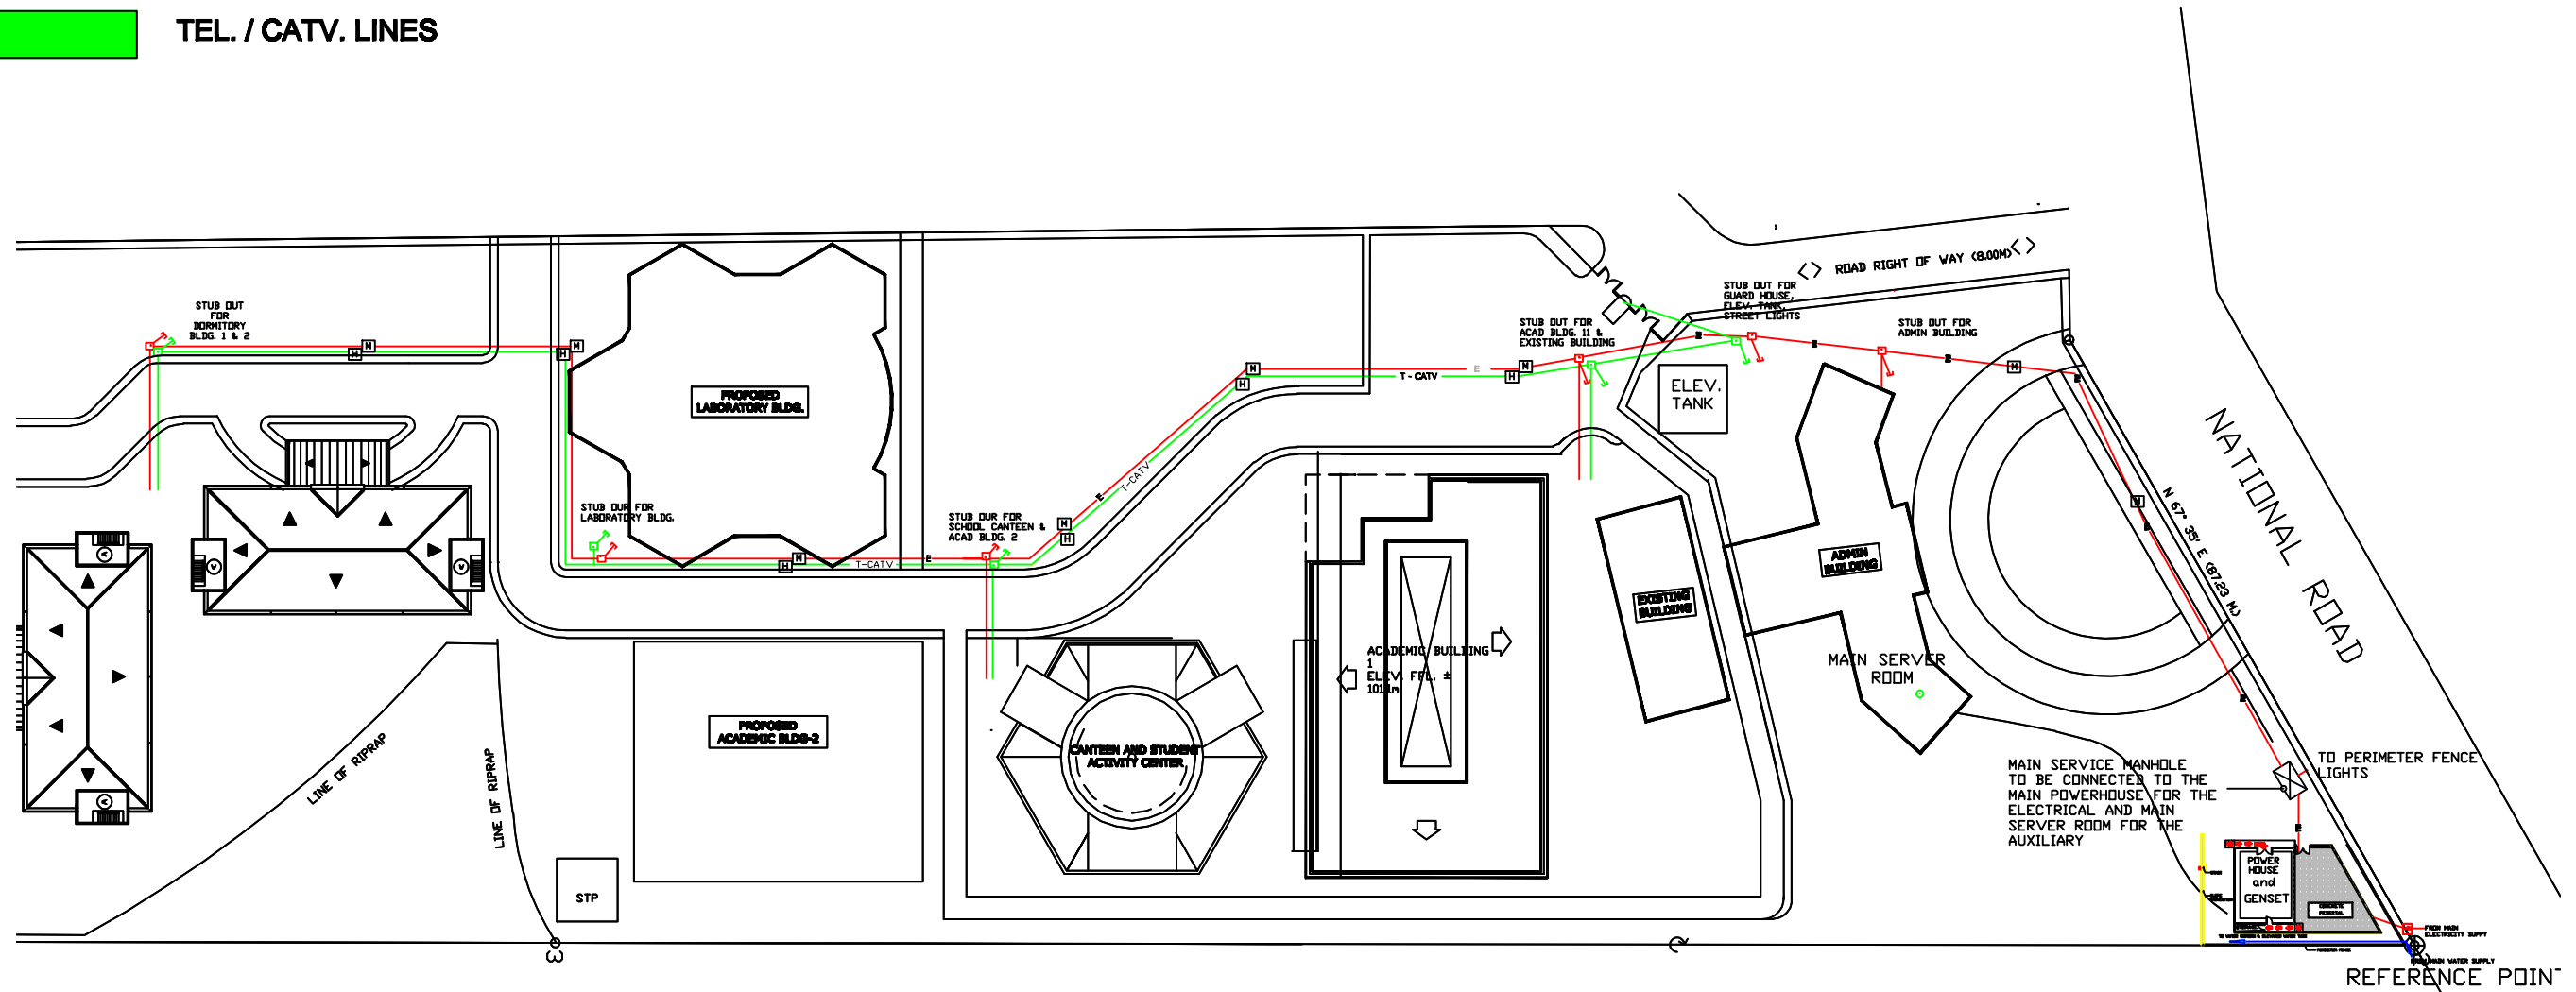

## UNDERGROUND ELECTRICAL AND AUXILIARY DISTRIBUTION SYSTEM

SCALE NTS

<b>ARCHITECT:</b> JOLITO G. TAN REGISTERED & LICENSED ARCHITECT		<b>PROJECT TITLE:</b> CONSTRUCTION OF ELECTRICAL DISTRIBUTION SYSTEM (W/ GENSET AND 2 TRANSFORMERS)		<b>APPROVED:</b> EDWARD C. ALBARACIN CAMPUS DIRECTOR		<b>SHEET CONTENTS</b> UNDERGROUND ELECTRICAL AND AUXILIARY DISTRIBUTION SYSTEM		<b>SHEET NO.</b> E	
PRC NO.: 15228 PTR NO.: 3804228 TIN NO.: 126-716-445	ISSUED ON: 11-09-78 ISSUED ON: 01-05-17 ISSUED AT: QUEZON CITY	<b>LOCATION:</b> MIMAROPA REGION CAMPUS, ODIONGAN, ROMBLON		REPUBLIC OF THE PHILIPPINES DEPARTMENT OF SCIENCE AND TECHNOLOGY PHILIPPINE SCIENCE HIGH SCHOOL MIMAROPA REGION CAMPUS BRGY. RIZAL, ODIONGAN, ROMBLON		THIS DOCUMENT IS AN INSTRUMENT OF PROFESSIONAL SERVICE AND AS SUCH MAY NOT BE REPRODUCED IN WHOLE OR IN PART WITHOUT THE WRITTEN CONSENT OF THE ARCHITECT. --R.A. 545		0	1