



SIDE VIEW

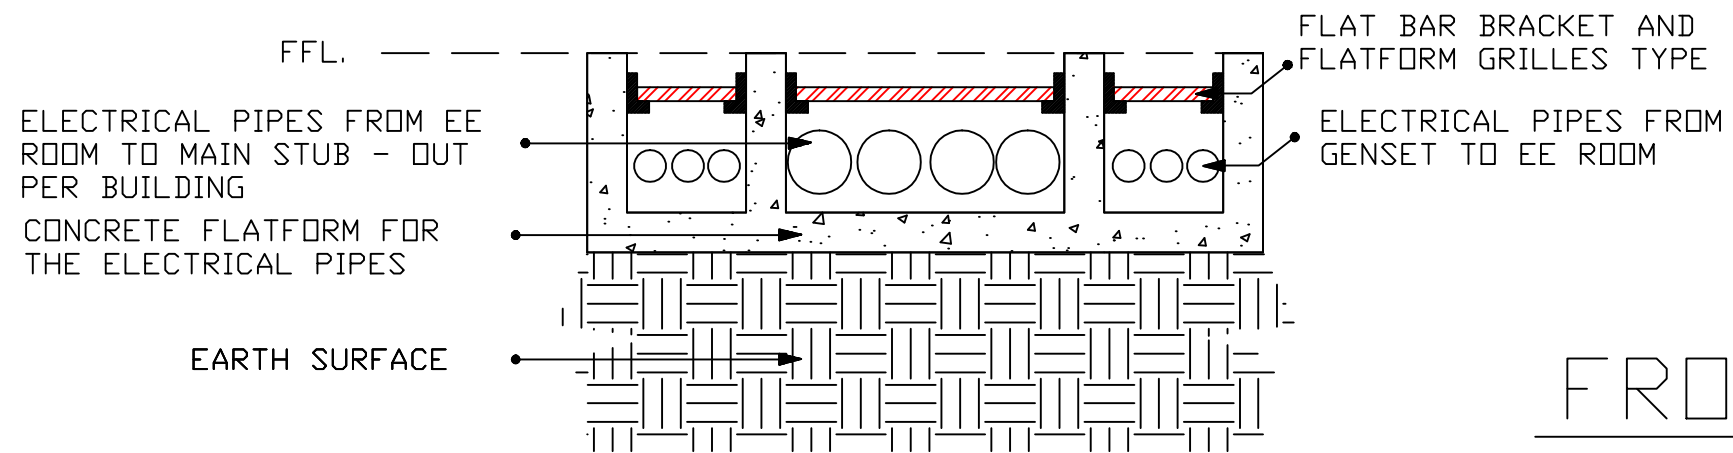

FRONT VIEW

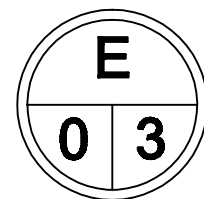

UNDERGROUND ELECTRICAL RACEWAY INSIDE
THE POWERHOUSE BLOW - UP DETAILS
SCALE _____ NTS

ARCHITECT: JOLITO G. TAN REGISTERED & LICENSED ARCHITECT		PROJECT TITLE: CONSTRUCTION OF ELECTRICAL DISTRIBUTION SYSTEM (W/ GENSETS AND TRANSFORMERS)		REPUBLIC OF THE PHILIPPINES DEPARTMENT OF SCIENCE AND TECHNOLOGY PHILIPPINE SCIENCE HIGH SCHOOL MIMAROPA REGION CAMPUS BRGY. RIZAL, ODIONGAN, ROMBLON		APPROVED: EDWARD C. ALBARACIN CAMPUS DIRECTOR		SHEET CONTENTS UNDERGROUND ELECTRICAL RACEWAY INSIDE THE MAIN POWERHOUSE BLOW - UP DETAILS		SHEET NO. E	
PRC NO.: 15228 ISSUED ON: 11-09-78 PTR NO.: 3804228 ISSUED ON: 01-05-17 TIN NO.: 128-716-445 ISSUED AT: QUEZON CITY		LOCATION: MIMAROPA REGION CAMPUS, ODIONGAN, ROMBLON						<small>THIS DOCUMENT IS AN INSTRUMENT OF PROFESSIONAL SERVICE AND AS SUCH MAY NOT BE REPRODUCED IN WHOLE OR IN PART WITHOUT THE WRITTEN CONSENT OF THE ARCHITECT. -R.A. 545</small>		0 3	