


NOTE:

FINAL LAYOUT OF ROOMS INCLUDING FURNITURE'S , FIXTURE'S AND MECHANICAL PROVISIONS WILL BE FINALIZED DURING DESIGN STAGE.

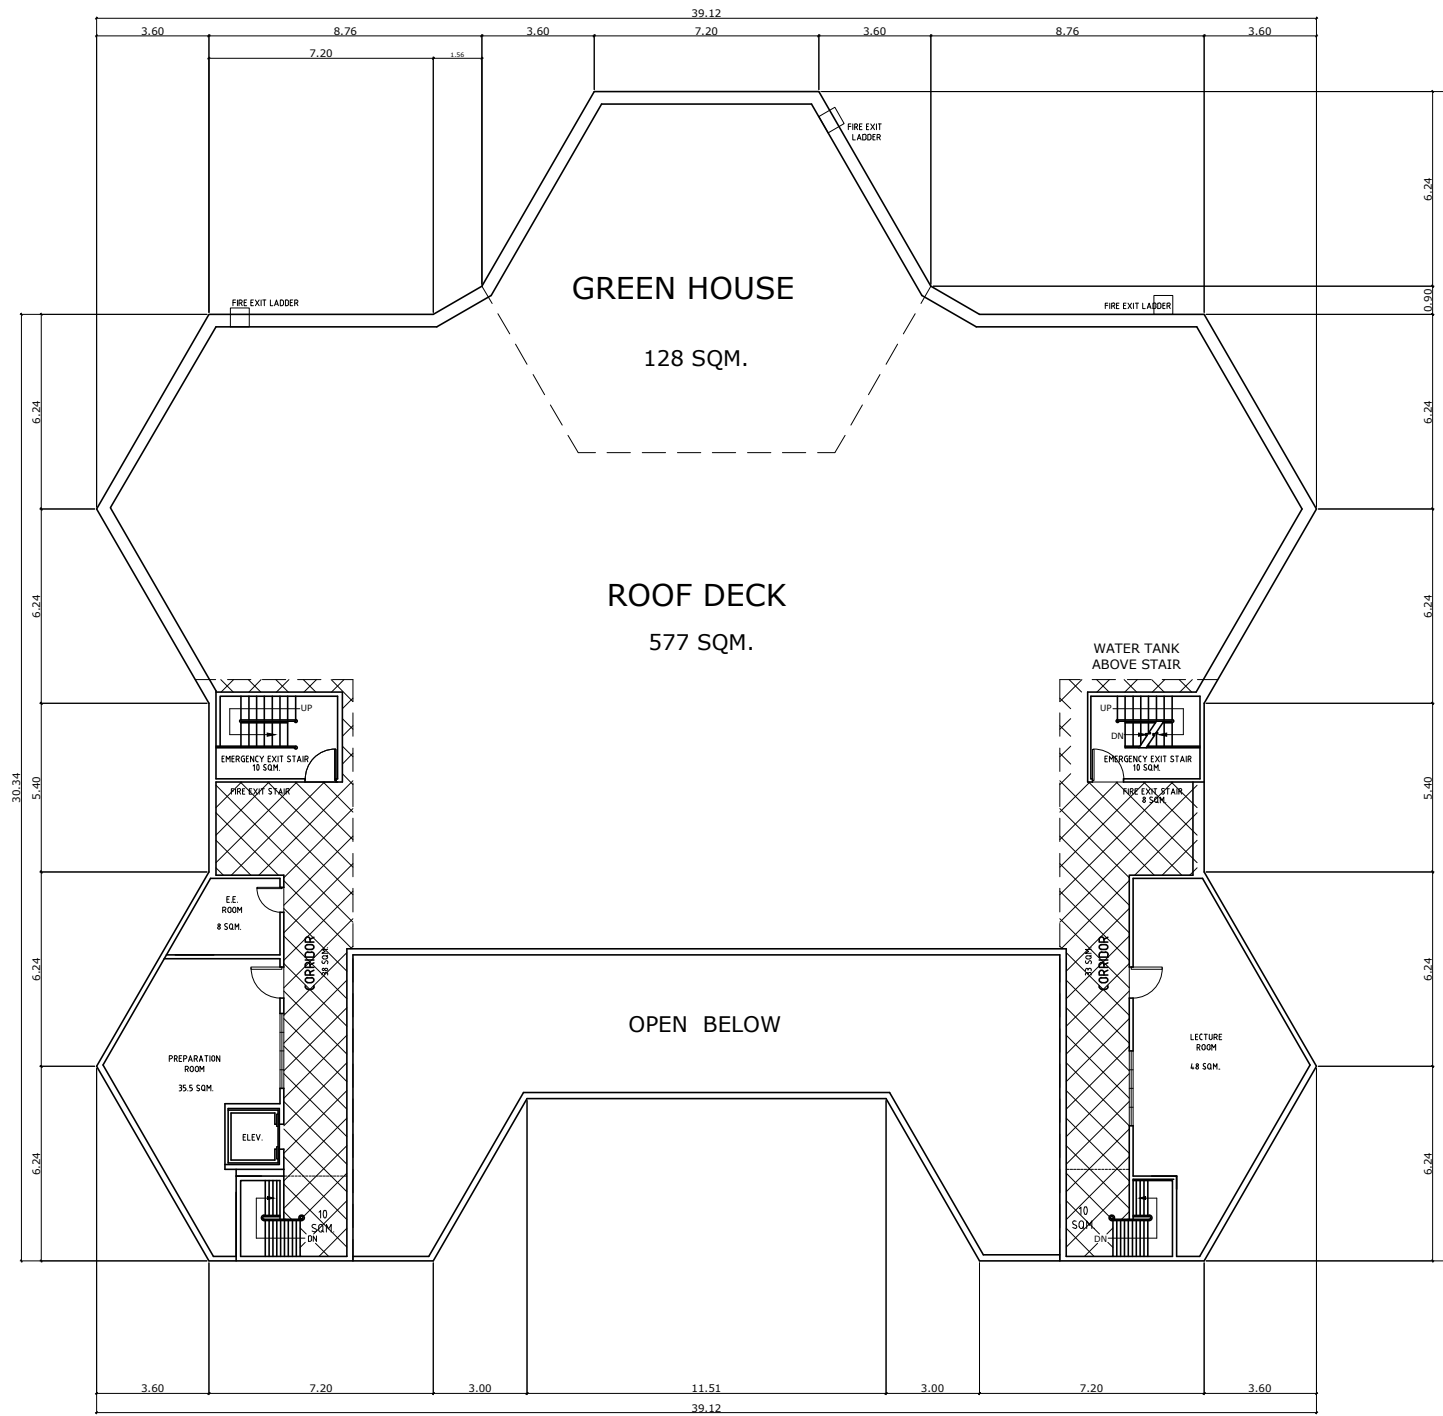

ROOF DECK
SCALE 1:300M